
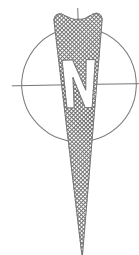


Allegato 6 – Rilievi Planimetrici



Pianta Piano Seminterrato - part 1143 sub 3

h= 3,80

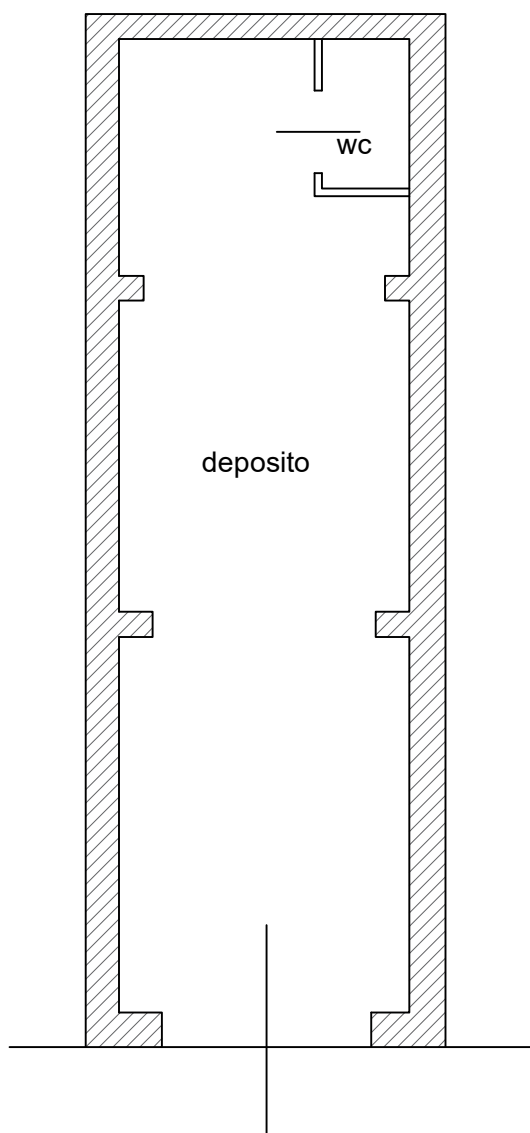

SCALA 1:100

Pianta Piano Seminterrato - part 1143 sub 4

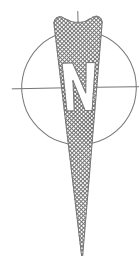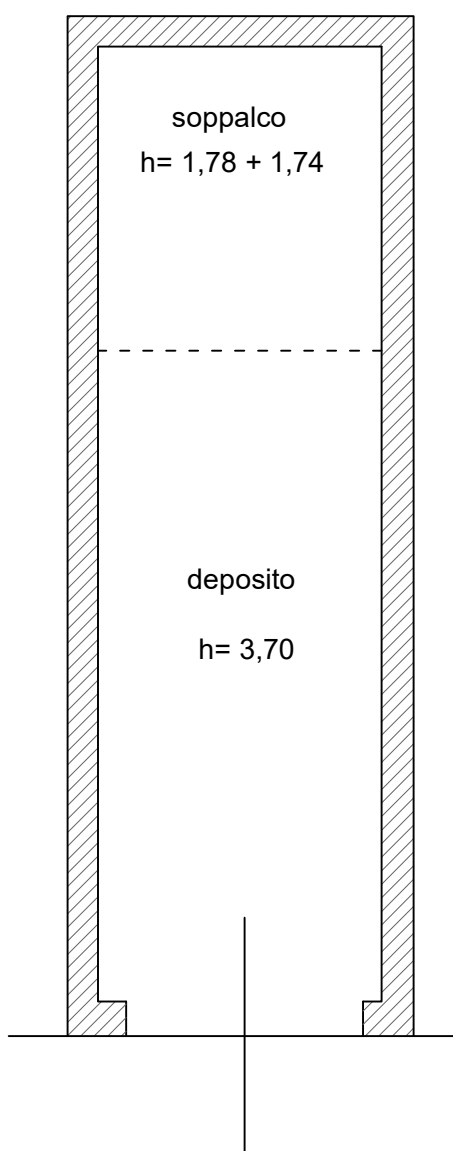

SCALA 1:100