



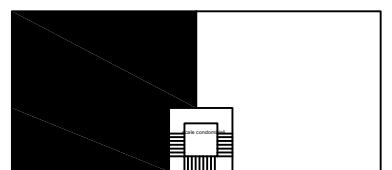

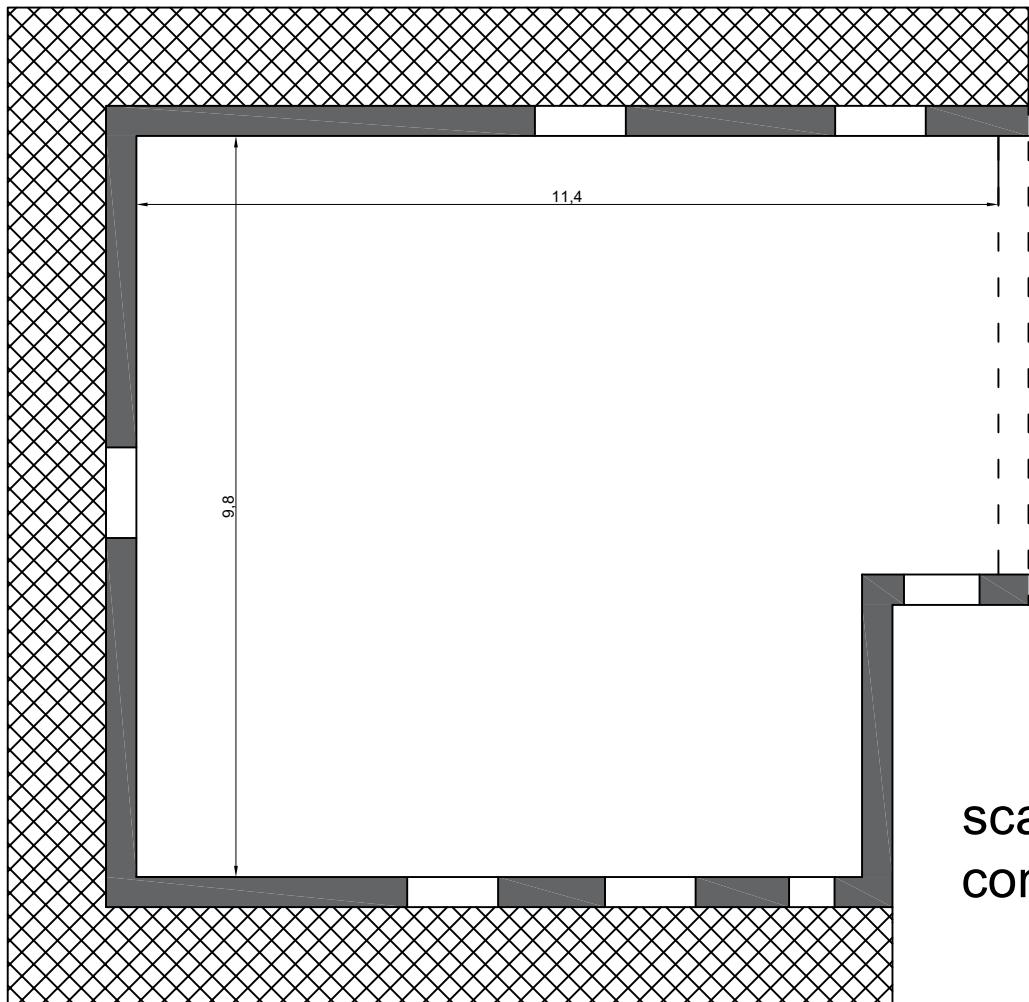

PIANTA PIANO TERZO
f.74 part.750 sub 10
scala 1:100



PIANTA PIANO TERZO
f.74 part.750 sub 11
scala 1:100

scale
condominiali

