


P.LLA 471

ACQUEDOTTO

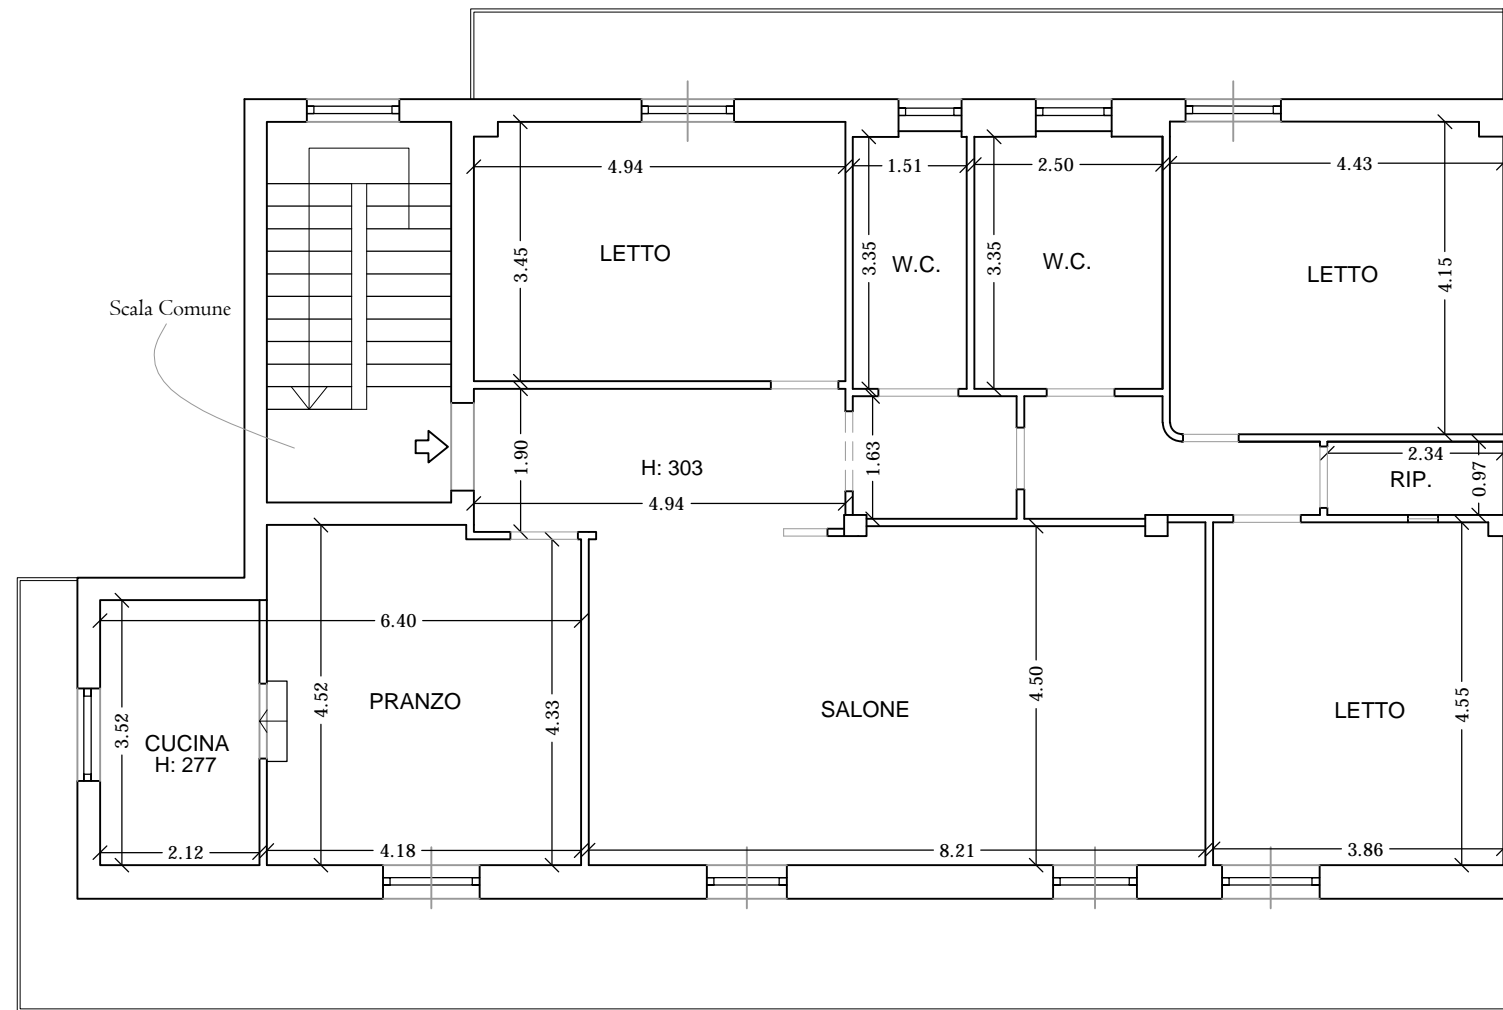

P.LLA 519

VIA FILIPPO TURATI

LOTTO UNICO

Allegato n°: **1:3**

Proc. n° 15/2023

G.E.: **Dott.ssa E. MERCURIO**

COMUNE: **RECALE**

N.C.E.U.: Foglio n°: 2

Particella n°: 648

Sub: 2




RILIEVO PLANIMETRICO

Pianta Piano Primo

Scala

1/100

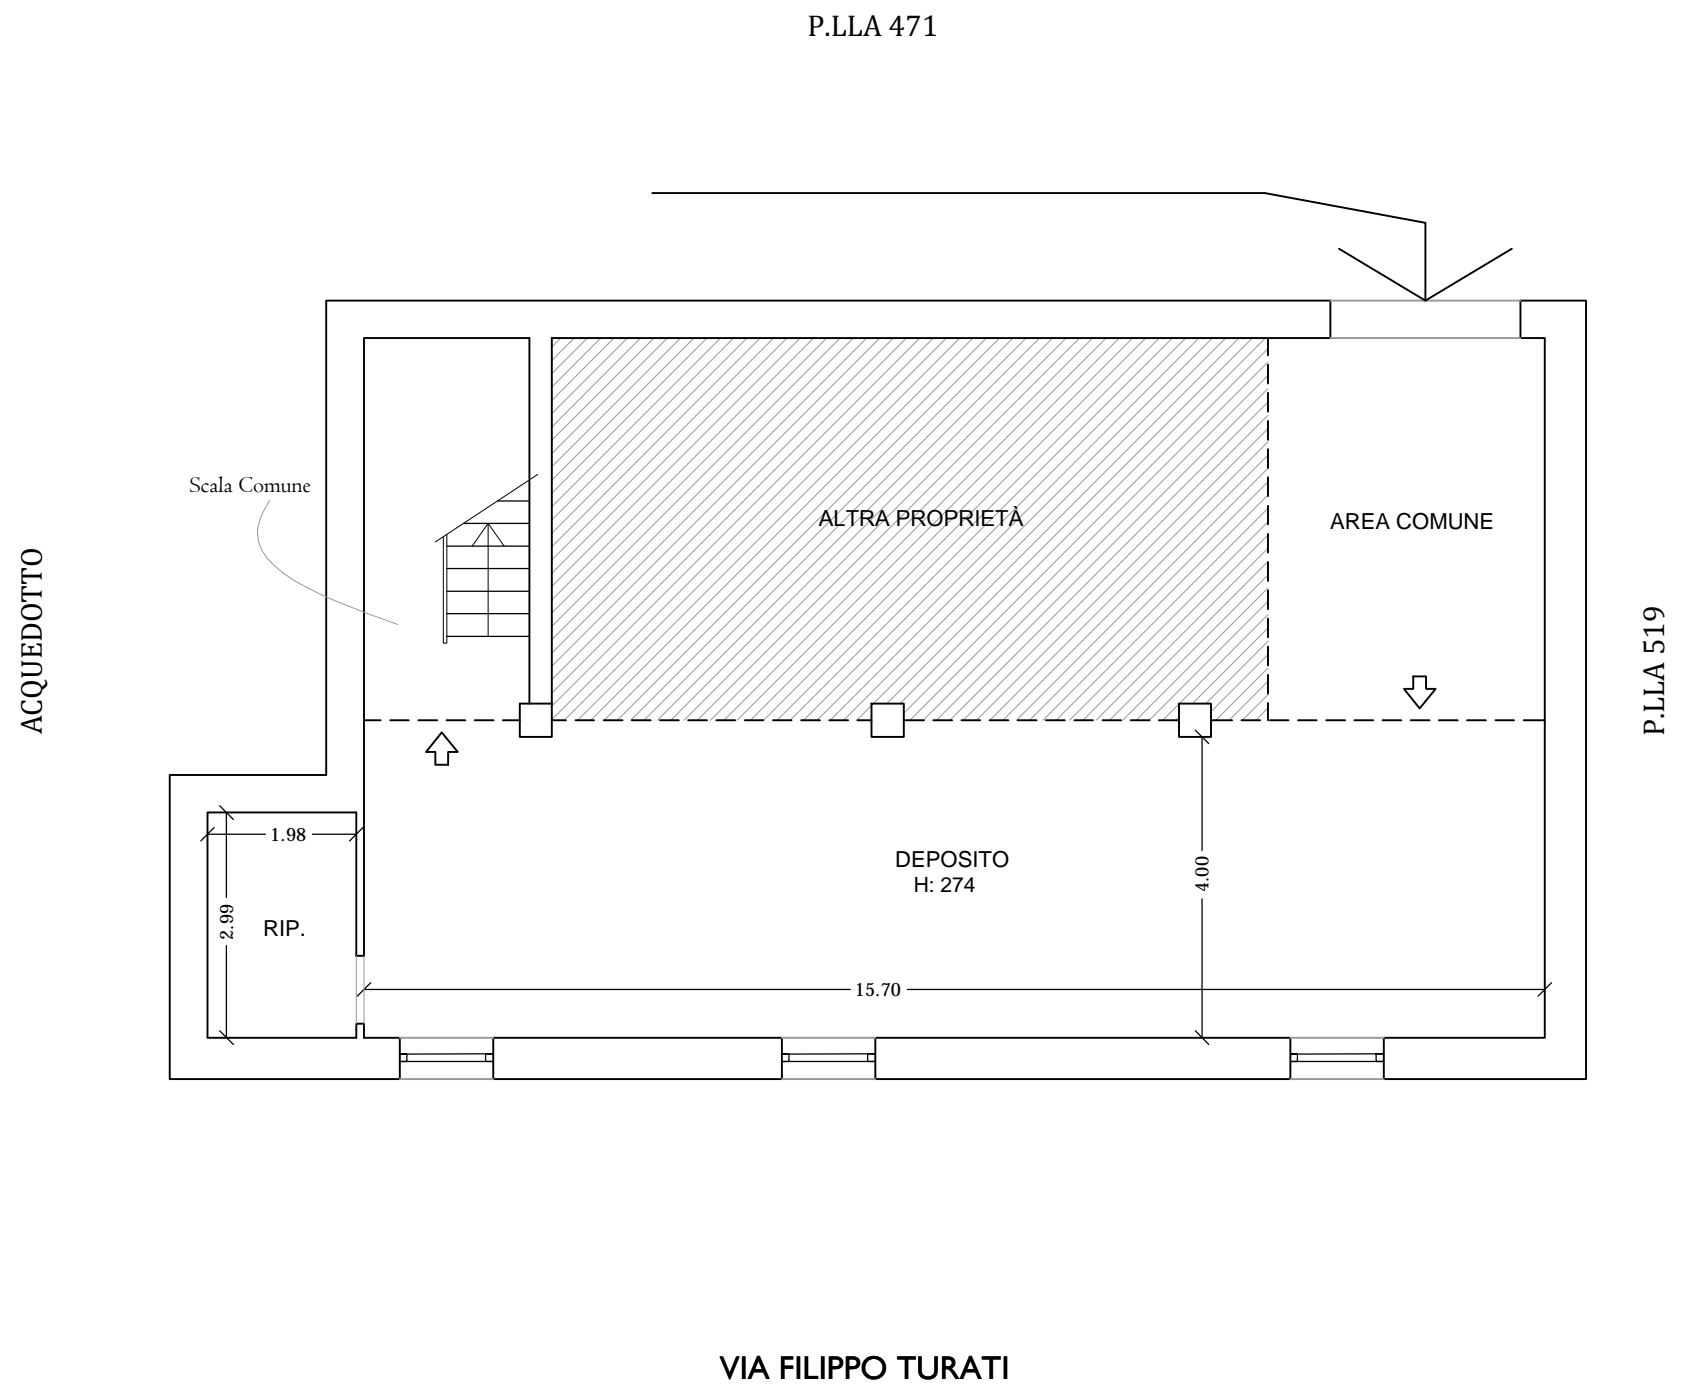

LOTTO UNICO Allegato n°: **1:4**

Proc. n° 15/2023

G.E.: **Dott.ssa E. MERCURIO**

COMUNE: **RECALE**

N.C.E.U.: Foglio n°: 2

Particella n°: 648

Sub: 4



RILIEVO PLANIMETRICO
 Pianta Piano Semintarrato Scala **1/100**