

Fg. 17, part. 15, sub. 3
Pianta piano S1 Scala 1:100

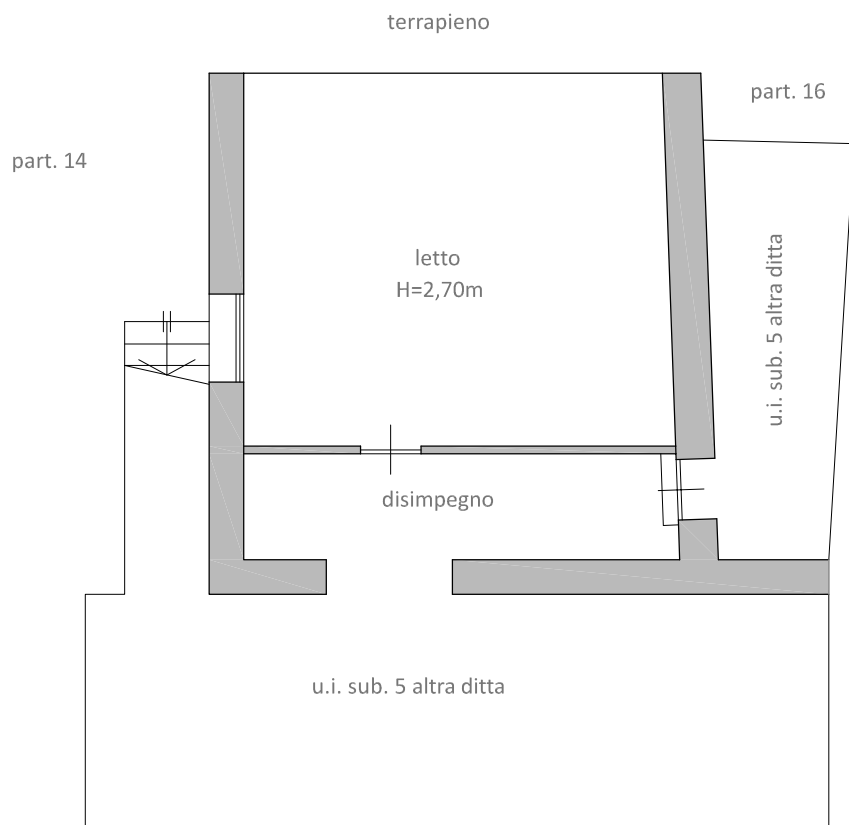


Fig. 17, part. 15, sub. 3
Pianta piano terra Scala 1:100

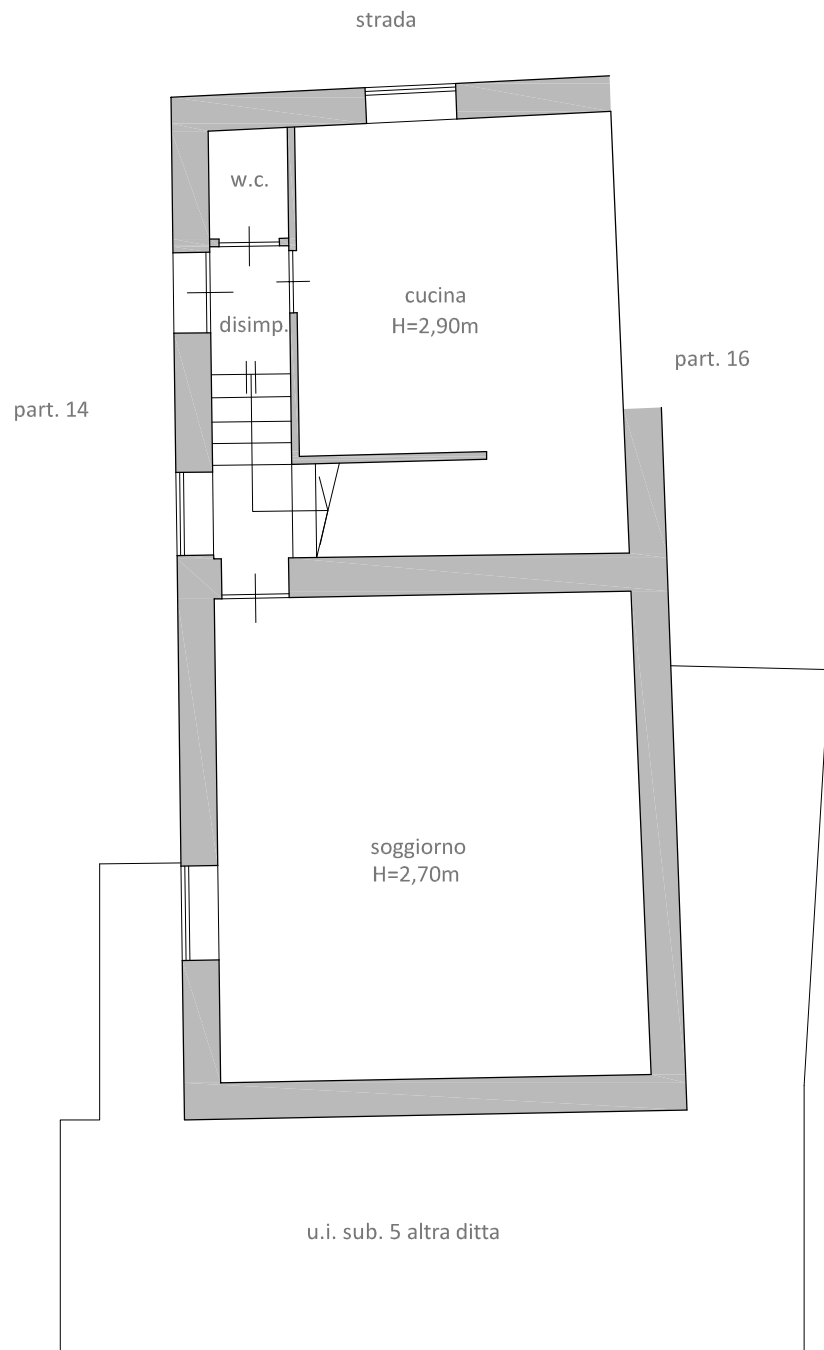


Fig. 17, part. 15, sub. 3
Pianta piano primo Scala 1:100

