


PIANTA PIANO TERRA

Scala 1:100

H=m. 6,25

Sup. lorda 669,76

area esterna

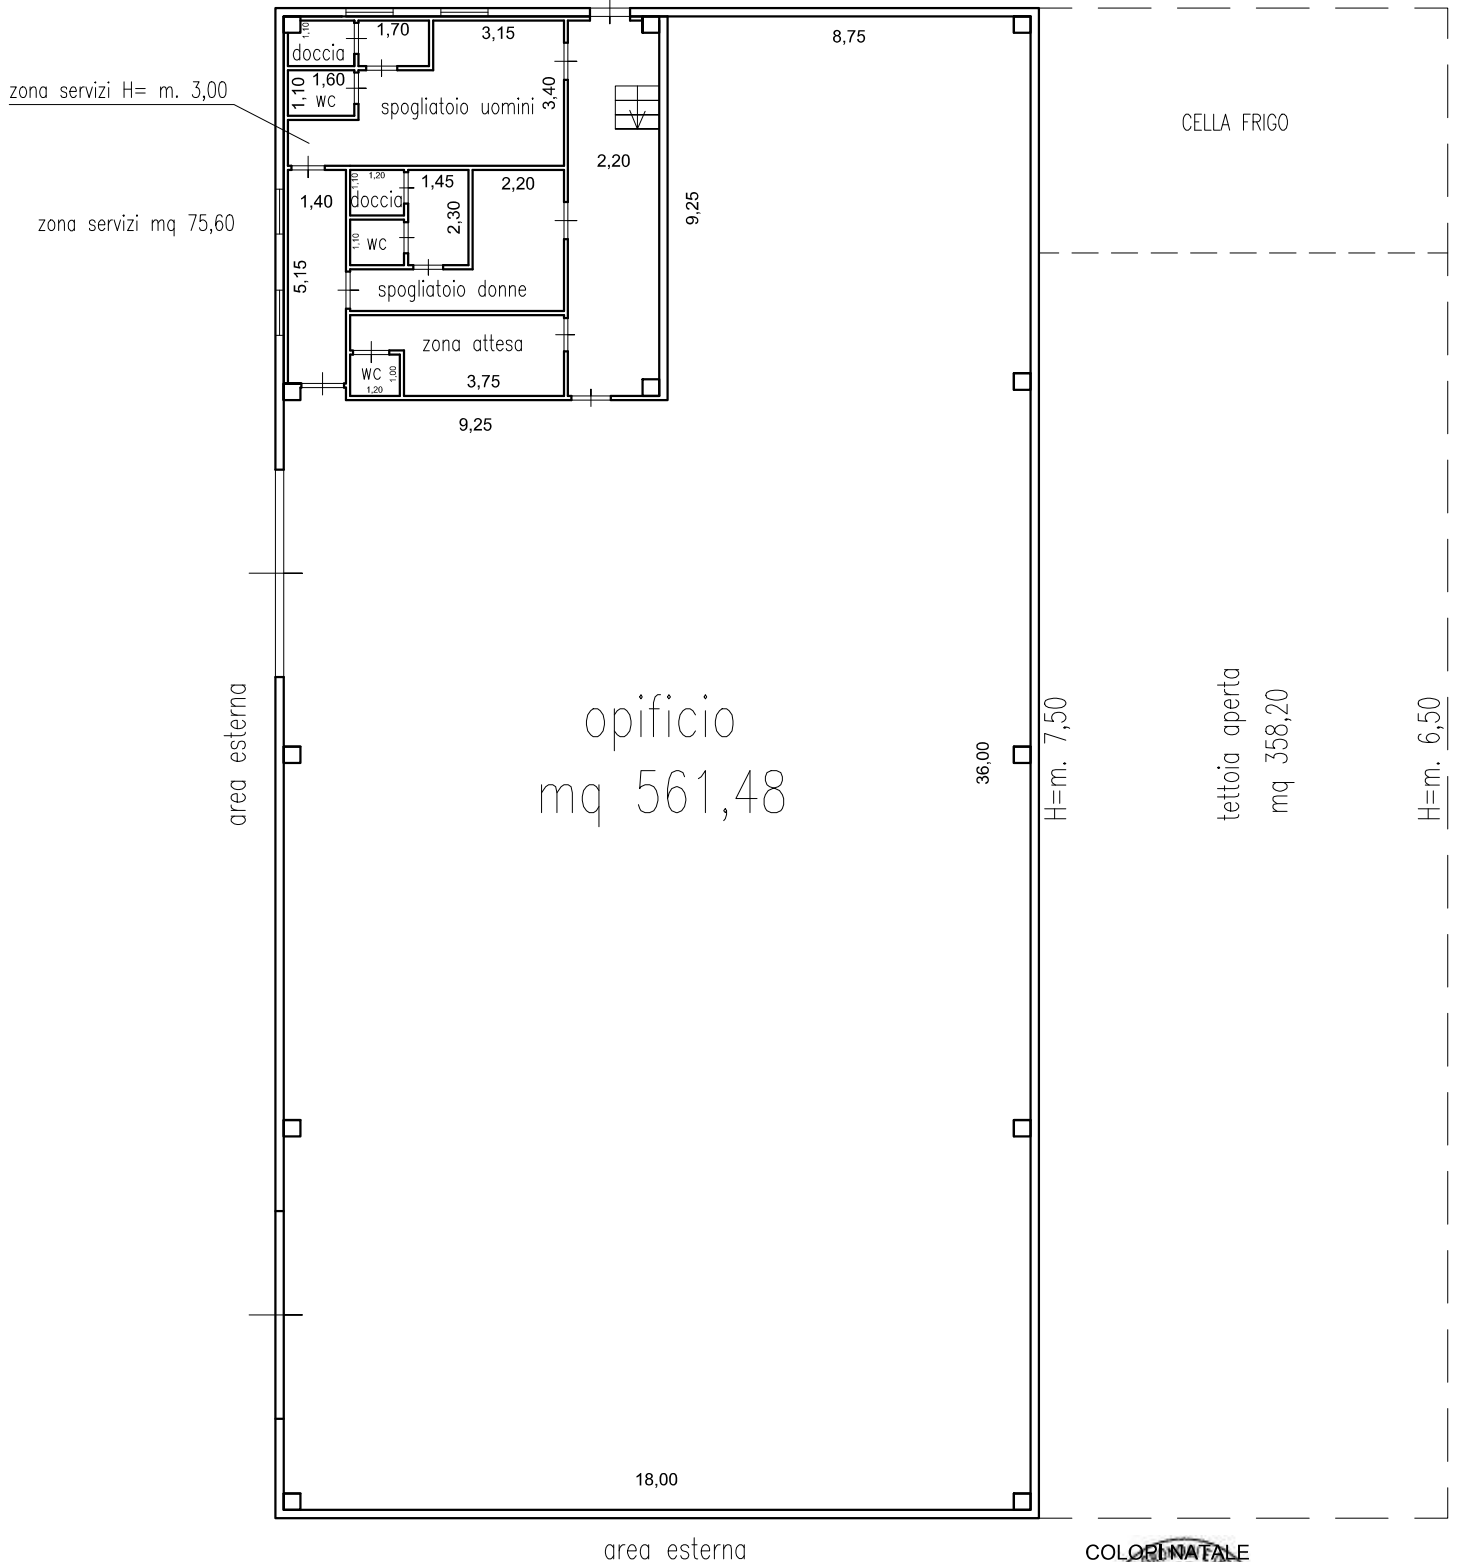

COLOPINATALE

2022.01.21 20:32:29

ING. COLOPINATALE

CH. N. 299

OSCONA

2.5.4.01 - N. 1500/299

Prov. FG

ING. AGRONOMO

NATALE

COLOPI

