



PIANTA PIANO TERRA

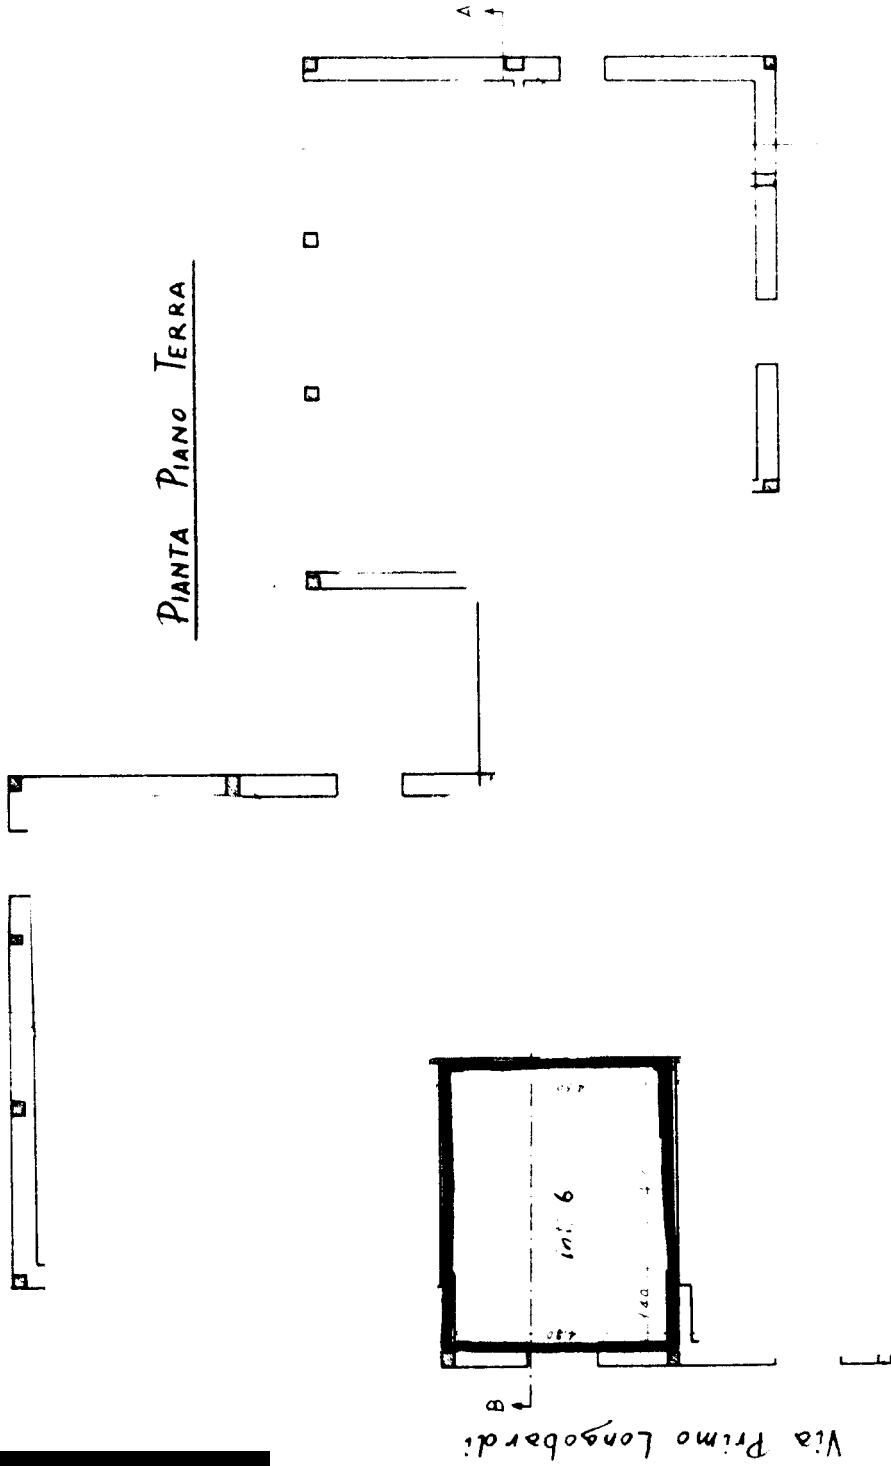

RICCATO

Via Primo Longobardi

- A/Civ
- int. 1 Montemurro Corv. 4
 - 2 Stomat. S. Giovanni
 - 3 Scars. muric. S. Giovanni
 - 4 Lanc. S. Giovanni
 - 5 P. S. Giovanni
 - 6 Ch. S. Giovanni
 - 7 Sarno S. Giovanni
 - 8 Corvao S. Giovanni
 - 9 Detach. S. Giovanni

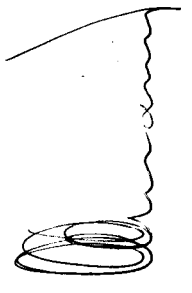

Scala 1/100

linea 01