
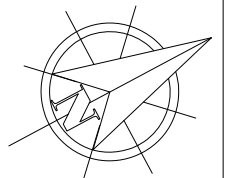


LOTTO 4

PIANTA PIANO S2

Pellezzano (SA) - Via Breccia, 156 - Fg.13 p.IIa 769 sub.24

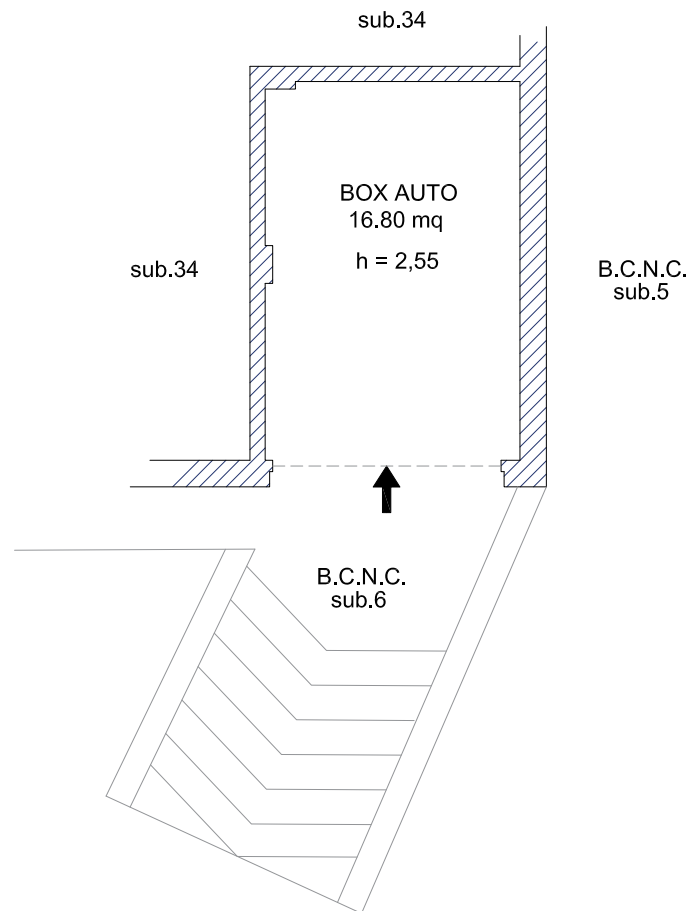

SCALA 1:100