
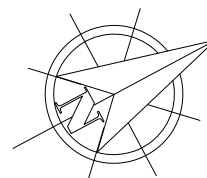


# LOTTO 5

## PIANTA PIANO S2

Pellezzano (SA) - Via Breccia, 152 - Fg.13 p.IIa 769 sub.27

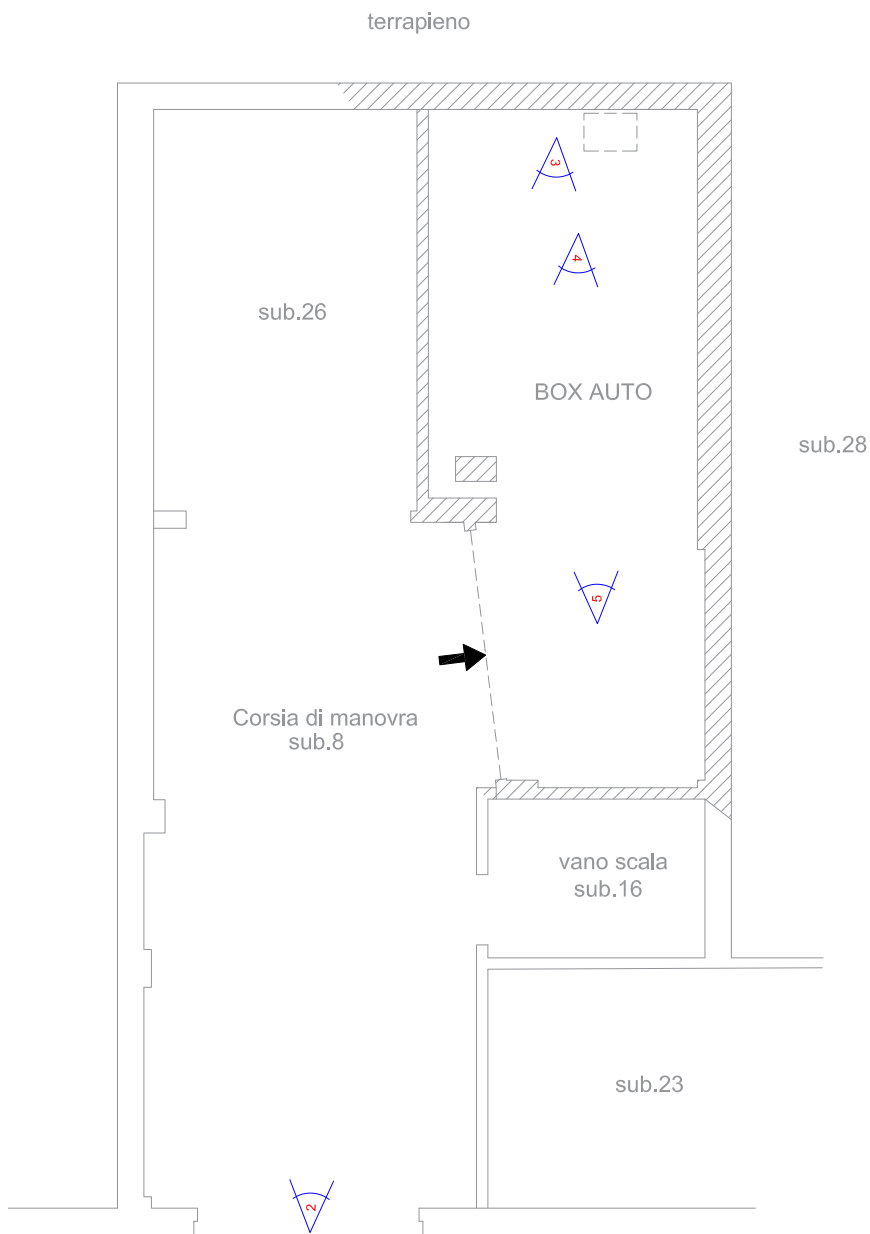


SCALA 1:100



(1)



(2)

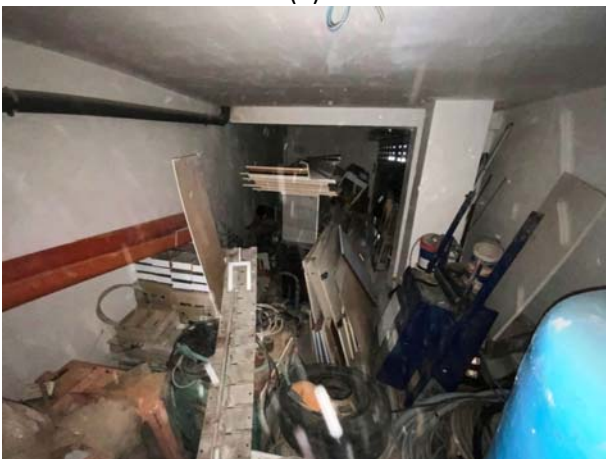

(3)



(4)



(5)