
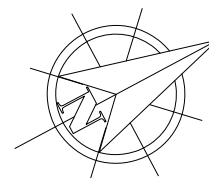


# LOTTO 5

## PIANTA PIANO S2

Pellezzano (SA) - Via Breccia, 152 - Fg.13 p.IIa 769 sub.27

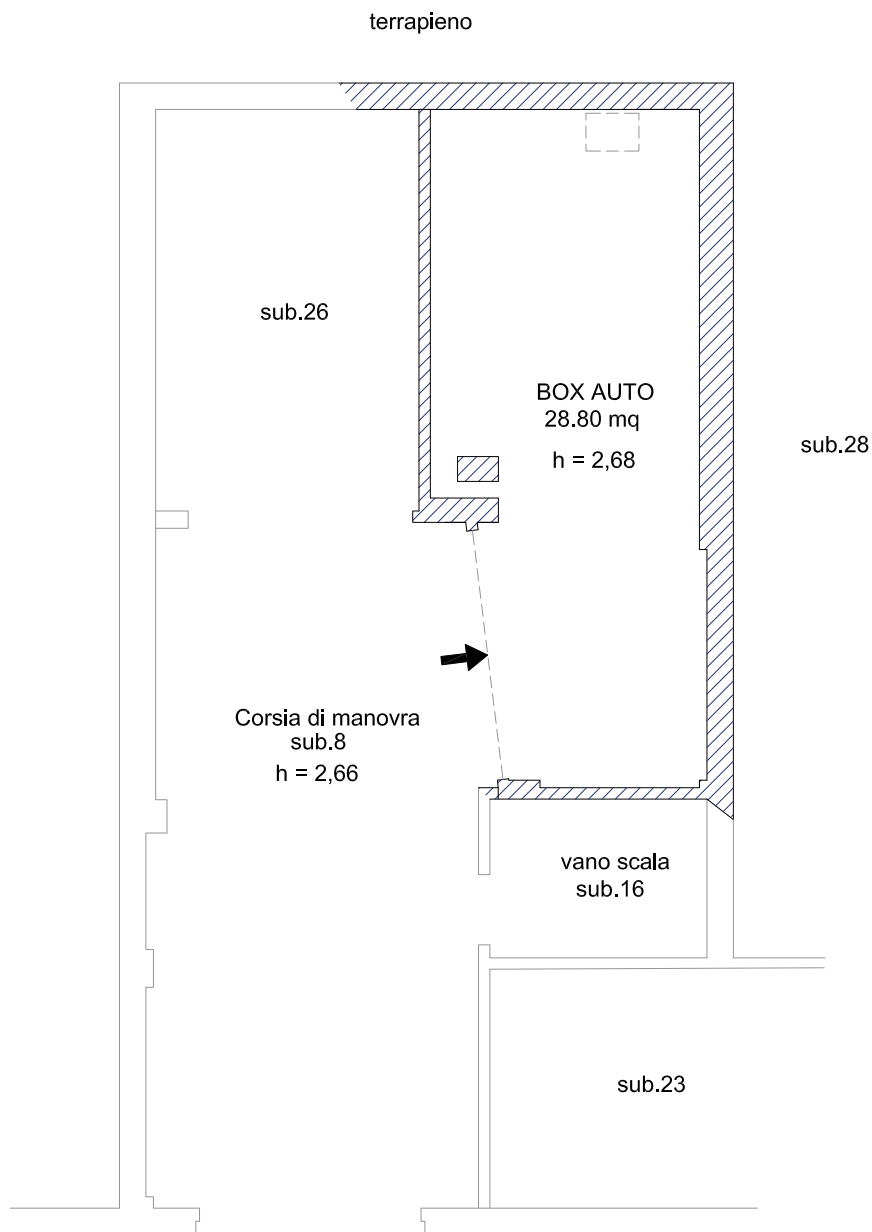

SCALA 1:100