


Viale Maria (Celle Ligure) n°429  
 pianta piano terra - scala 1:100  
 Fg.694; p.lla 144; sub.7

lotto 2

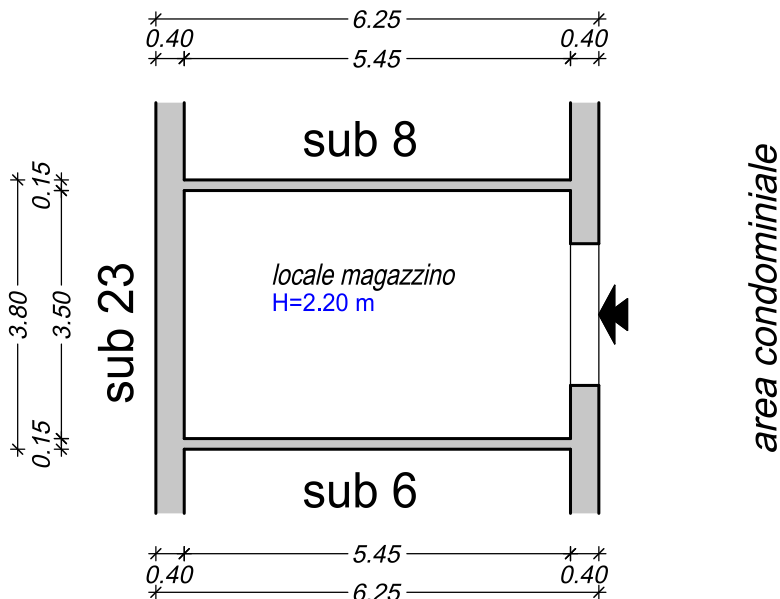

Viale Maria (Celle Ligure) n°429  
 pianta piano terra - scala 1:100  
 Fg.694; p.lla 144; sub.9

lotto 3

