


Pianta piano seminterrato
fig. 17 p.lla 687 sub 5
scala 1:100

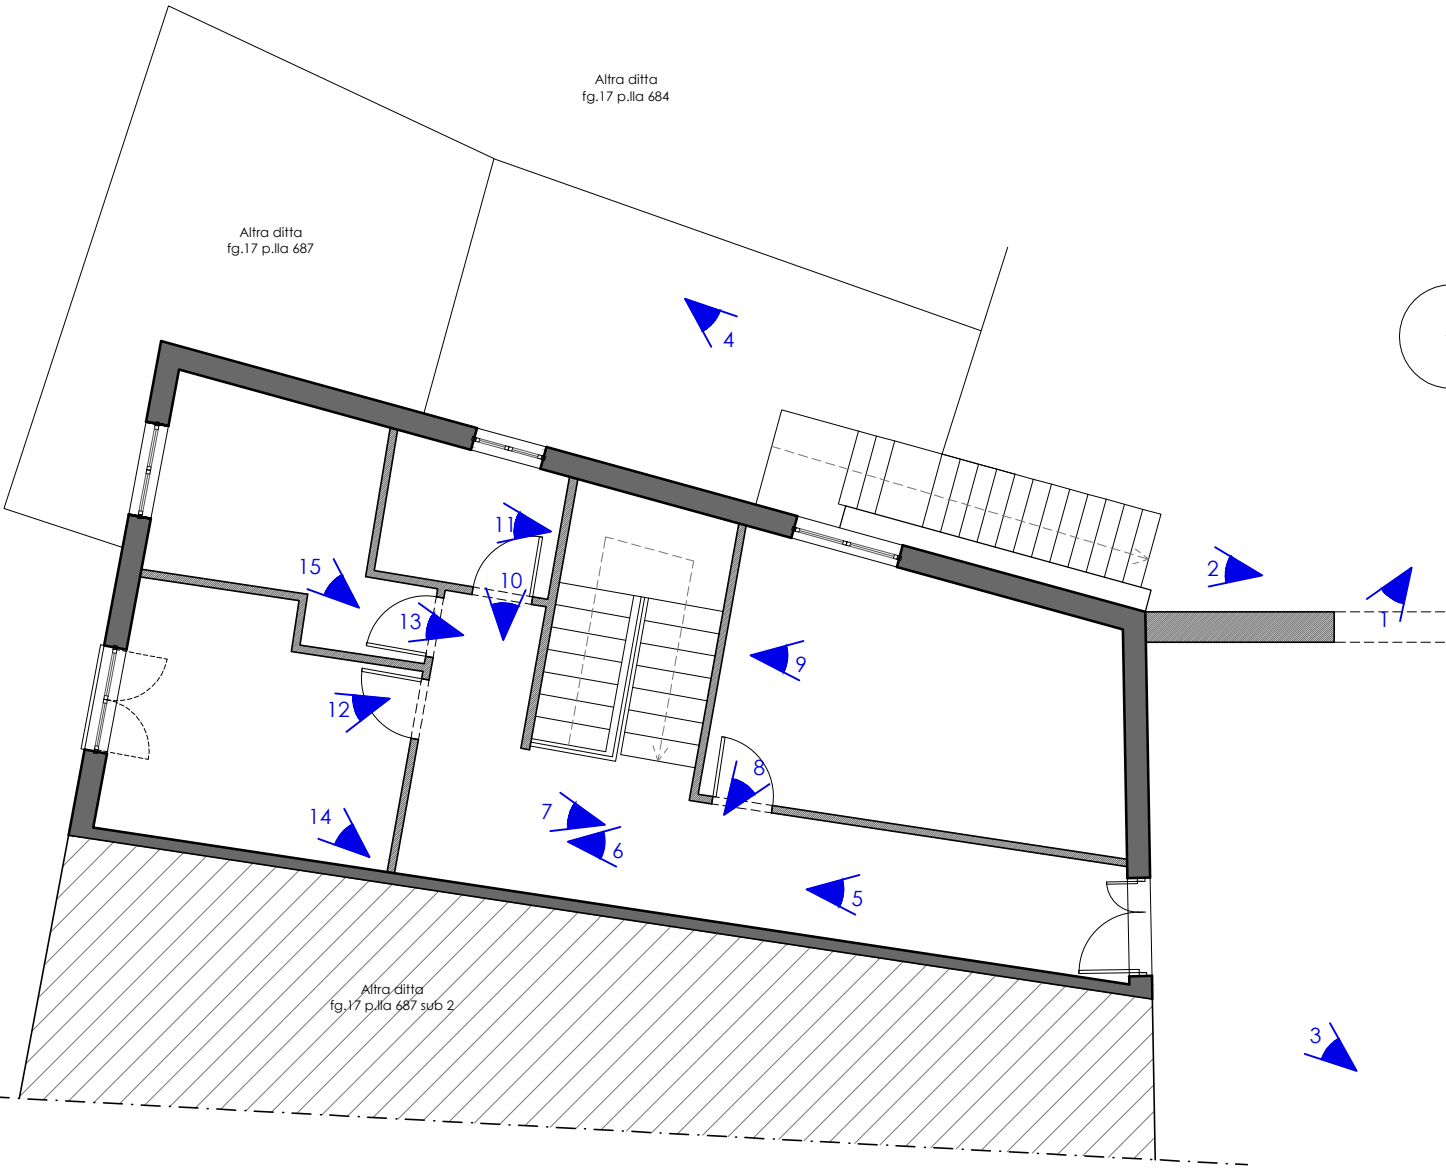

Pianta piano terra
fig. 17 p.lla 687 sub 5
scala 1:100