


# ELABORATO GRAFICO

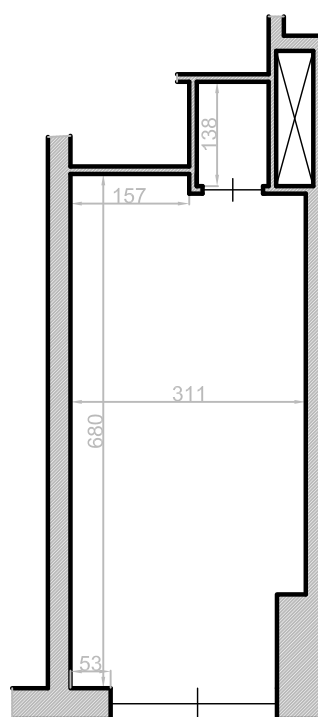


PIANTA PIANO TERRENO

Scala 1 : 100

**Immobile sito in TORINO, Via Genovesi n. 1**

Tutte le misure indicate sulle tavole, salvo diversa indicazione, sono espresse in centimetri

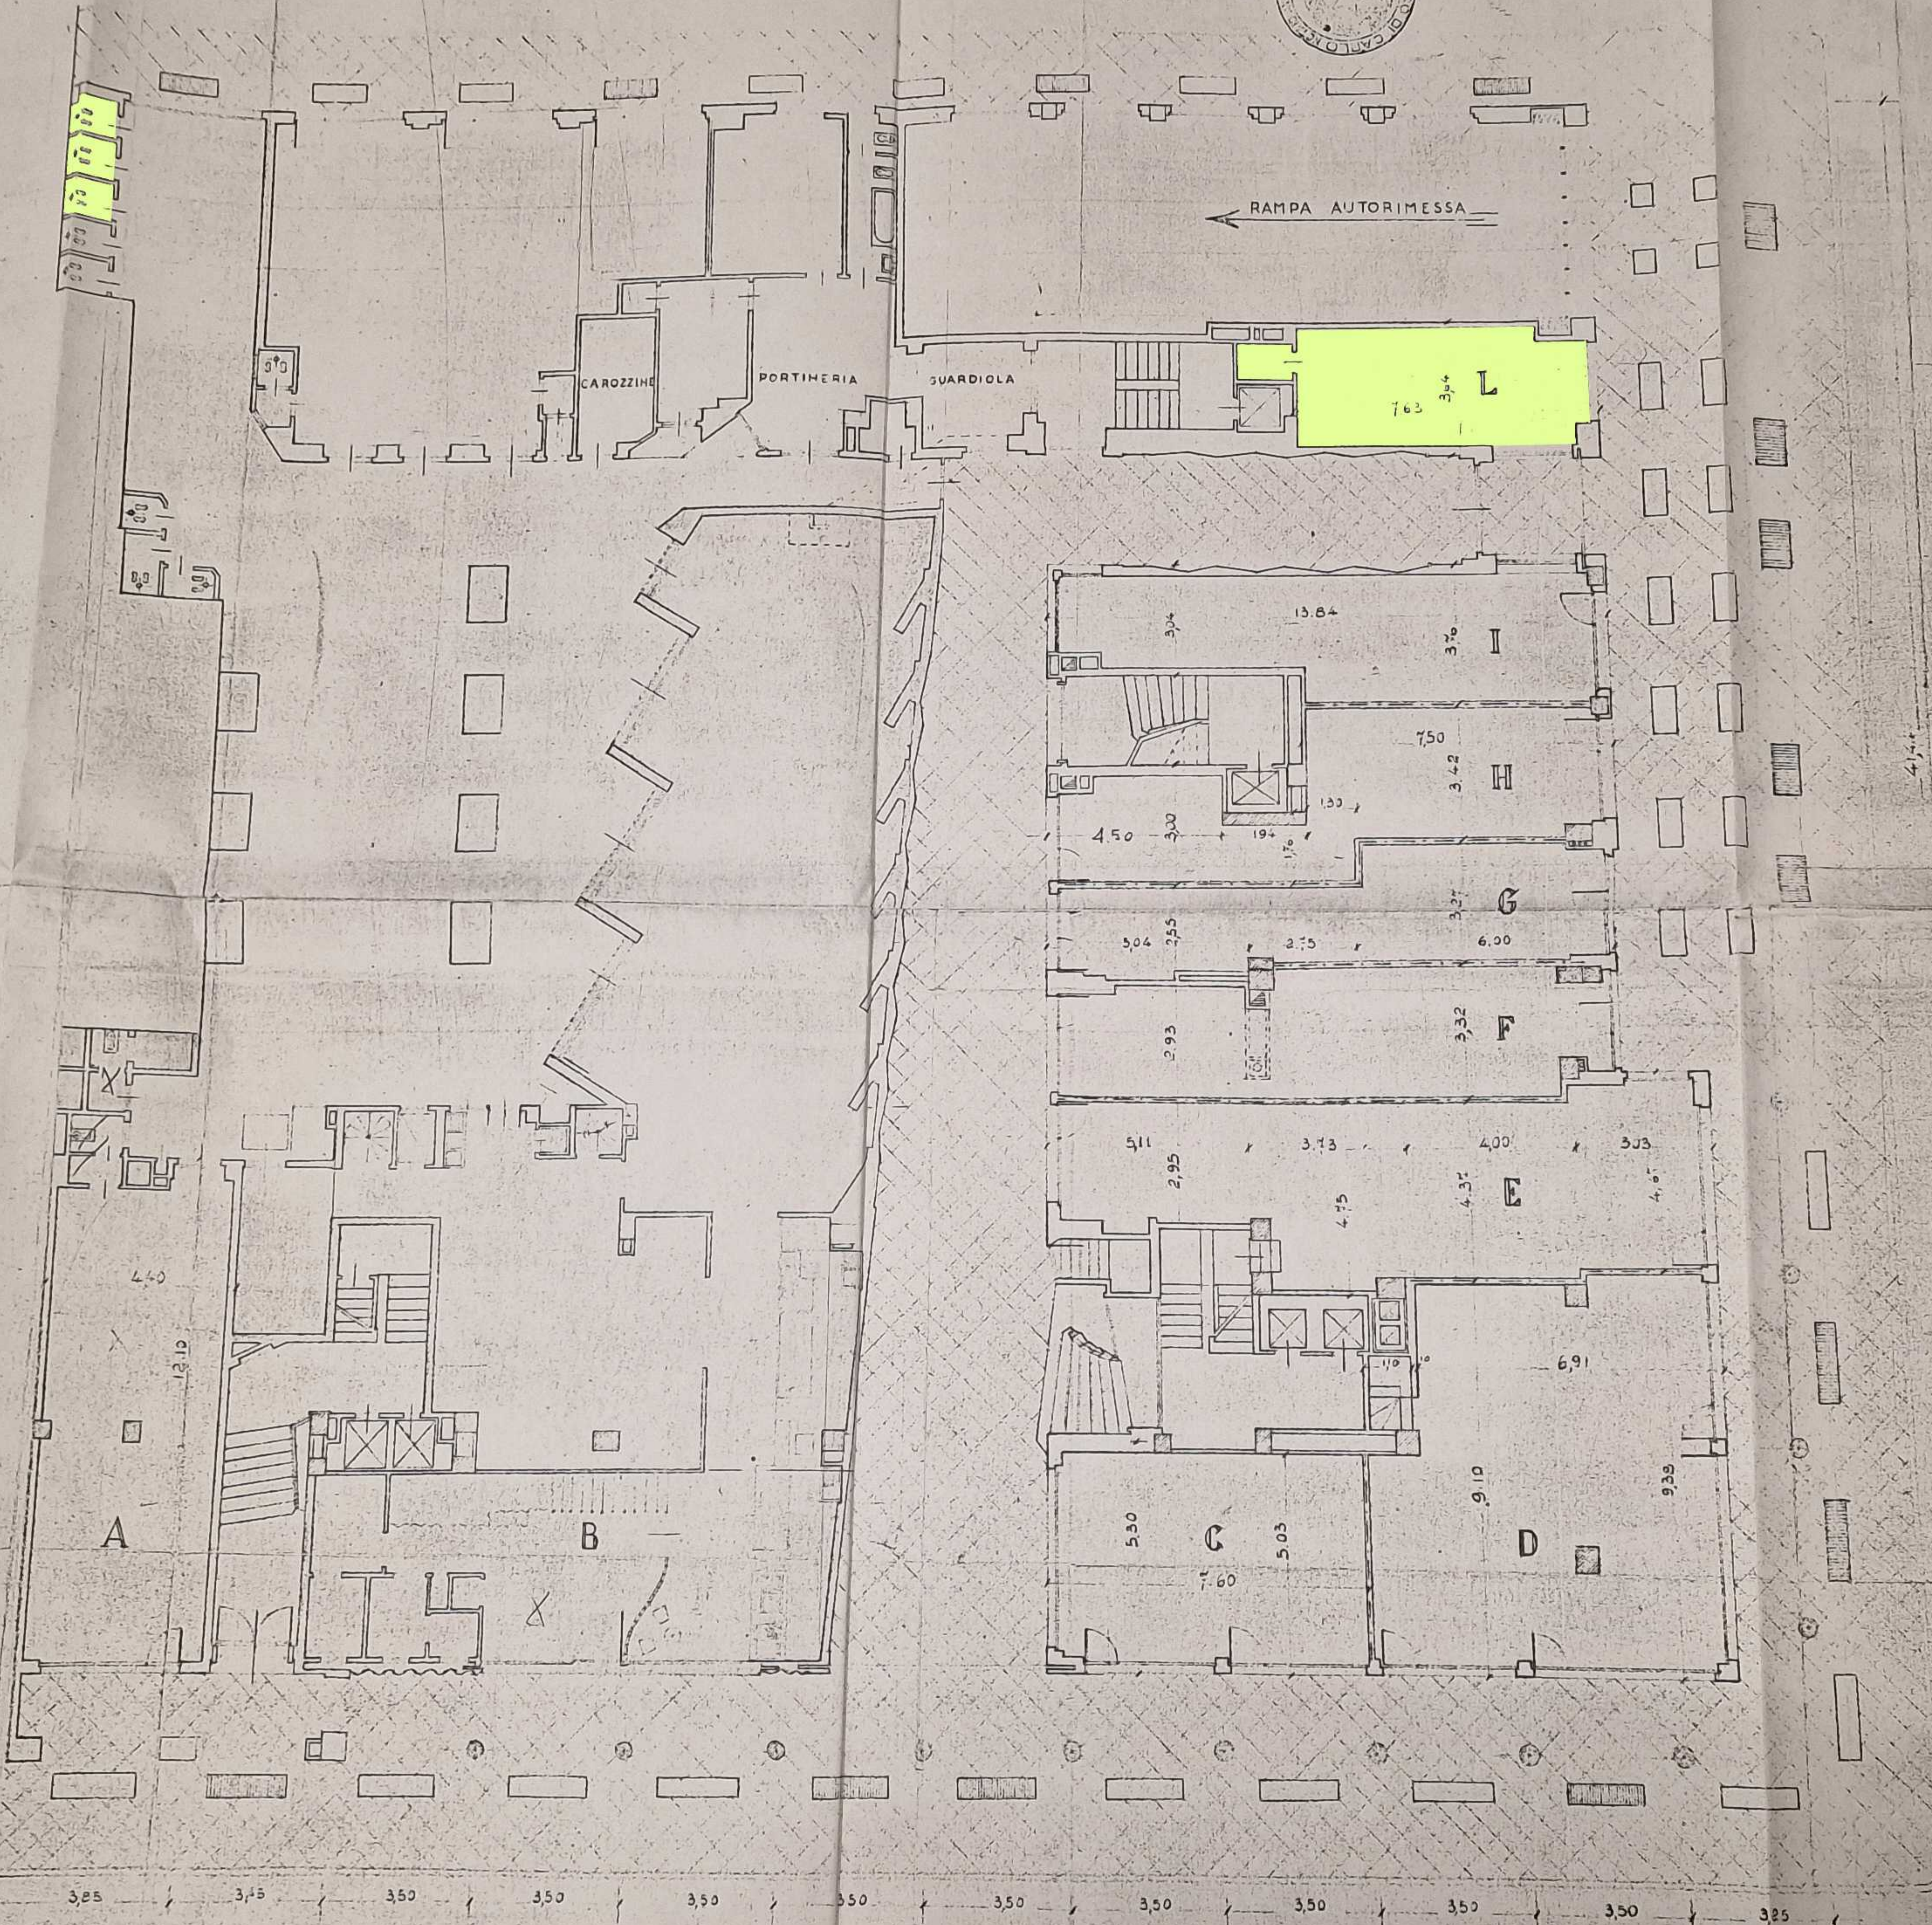

RAMPA AUTORIMESSA

CAROZZINE

PORTINERIA

SUARDIOLA

763

344

304

13.84

370

750

3.42

4.50

3.00

1.94

1.30

304

2.55

2.75

3.27

6.00

3.32

511

2.95

3.73

4.00

3.03

4.75

4.35

4.65

4.40

12.10

6.91

5.30

5.03

9.10

9.35

3.25

3.45

3.50

3.50

3.50

3.50

3.50

3.50

3.50

3.50

3.50

3.25

42.05

CORSO UNIONE SOVIETICA

VIA GEHOVESI

Alle  
Corno  
Lang  
Vint

SOCIET  
ING. P  
STABILE IN C