


PIANTA PIANO TERRENO (1° P.F.T.) (H.=m. 2,80)

Scala 1:100

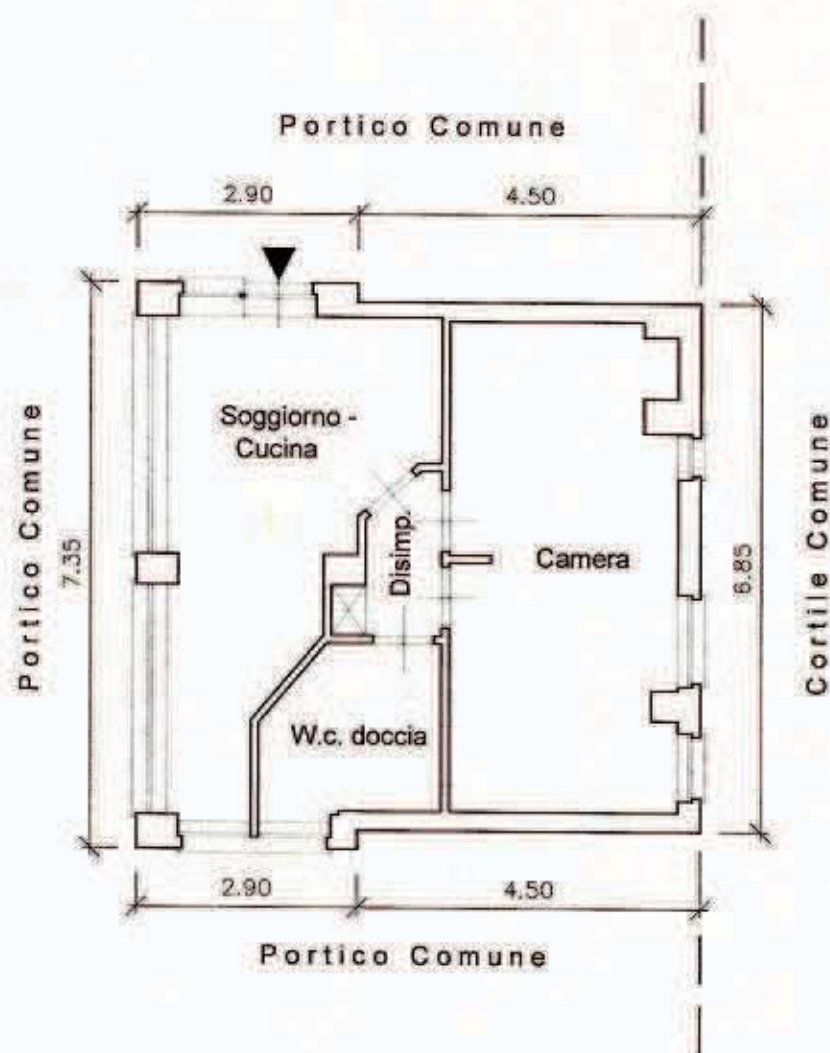

PIANTA PIANO INTERRATO (H.= m. 3,00)

Scala 1:100

