




DEPOSITO PIANO TERRA

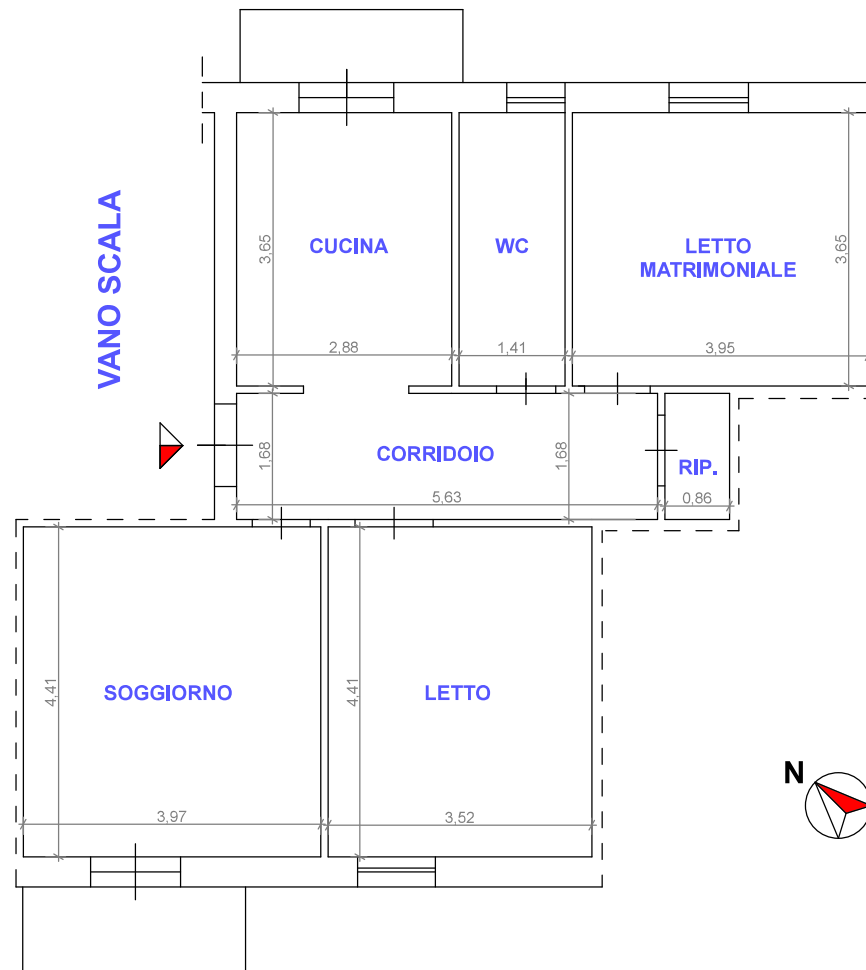

PIANTA PIANO QUARO

SCALA
1:100

PLANIMETRIA UNITA' IMMOBILIARE
PIANO QUARTO
CONDOMINIO VIA FRAGATA, 56 - BISCEGLIE

ING. RICCARDO FUSIELLO
VIA ACHILLE GRANDI, 1
76123 - ANDRIA (BT)
P.IVA 07306860722 - riccardo.fusiello@ingpec.eu