


PIANTA PIANO TERRA-RIALZATO

COMUNE DITELESE TERME (BN) FG. 6, P.LLA 793 SUB 13
SCALA 1/100

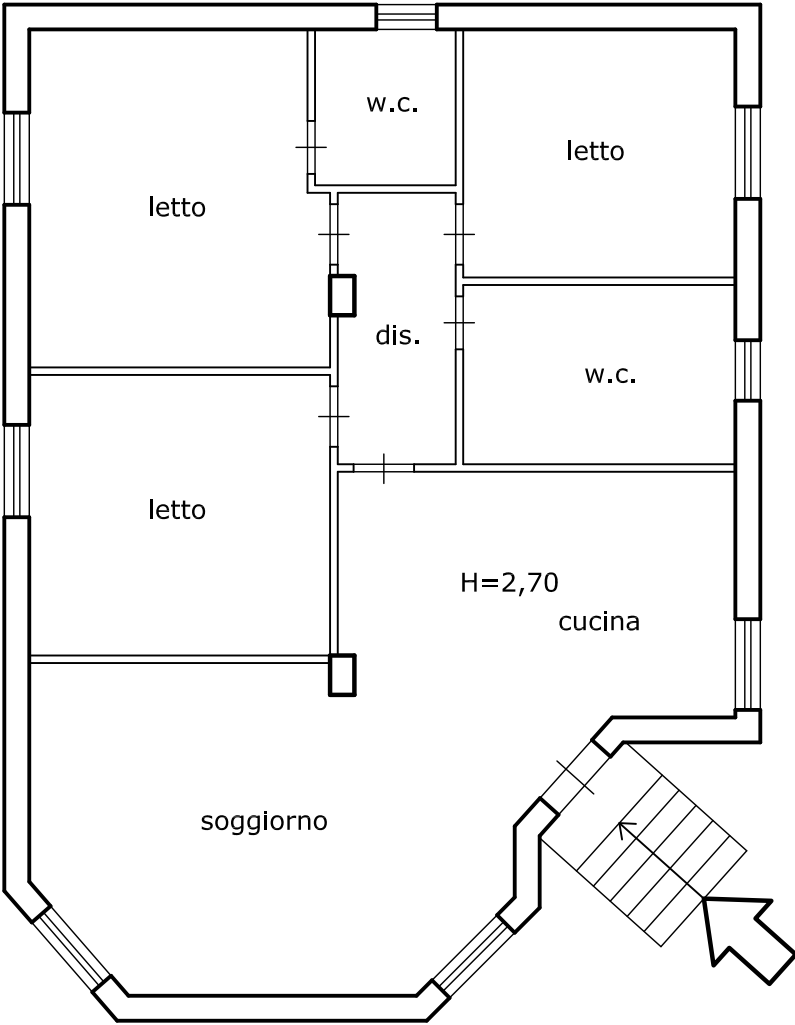


SUP. Utile = mq 104,17

SUP. lorda= mq 121,95

SUP. scala= mq 3,69

SUP. pertinenziale= mq 614,36

PIANTA PIANO TERRA BOX - GAZEBO

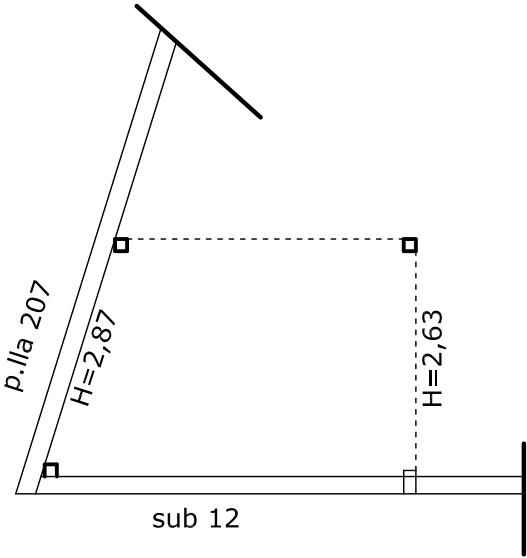

SUP. Utile = mq 14,03

