




RILIEVO DELLO STATO DEI LUOGHI
FOGLIO 8, PARTICELLA 1157
PIANTA PIANO TERRA
SCALA 1:200

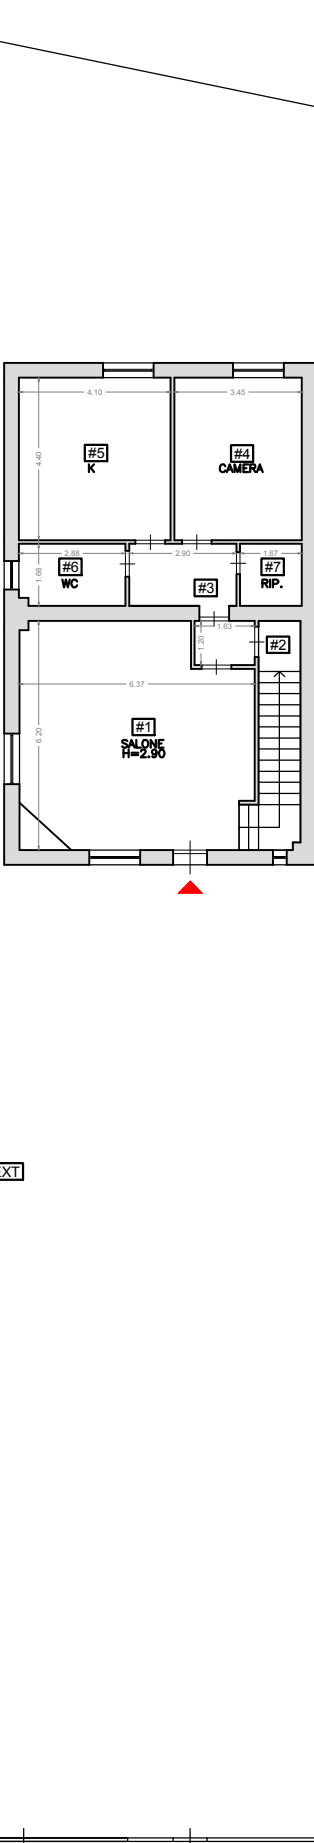

PIANTA PIANO PRIMO
SCALA 1:200

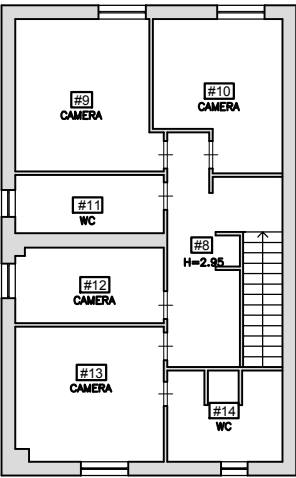


PIANTA PIANO SEMINTERRATO
SCALA 1:200

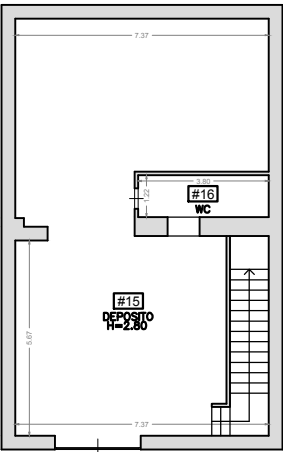


Ambiente	Superficie utile	Superficie lorda
#1	35,7 mq	43,2 mq
#2	7,6 mq	10,8 mq
#3	7,2 mq	8,1 mq
#4	15,2 mq	17,9 mq
#5	18,0 mq	22,0 mq
#6	4,8 mq	6,4 mq
#7	2,8 mq	3,6 mq
#8	14,8 mq	21,5 mq
#9	17,5 mq	21,6 mq
#10	14,4 mq	18,3 mq
#11	7,2 mq	9,2 mq
#12	9,3 mq	11,5 mq
#13	16,6 mq	20,6 mq
#14	8,5 mq	10,9 mq
#15	74,9 mq	91,7 mq
#16	4,6 mq	6,6 mq
#EXT	685,3 mq	685,3 mq

DIFFORMITA' CATASTALI
FOGLIO 8, PARTICELLA 1157
PIANTA PIANO TERRA
SCALA 1:200

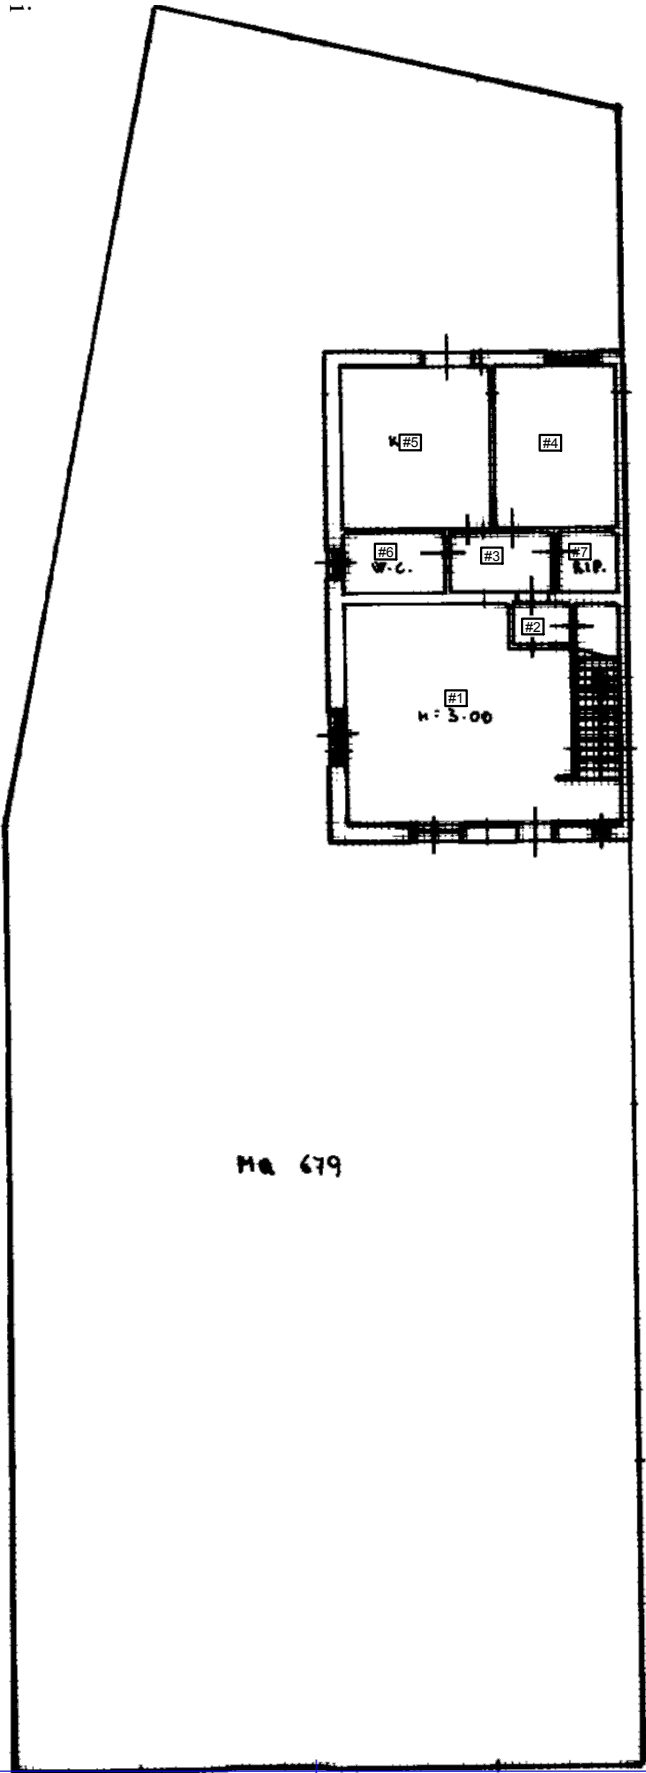

PIANTA PIANO PRIMO
SCALA 1:200

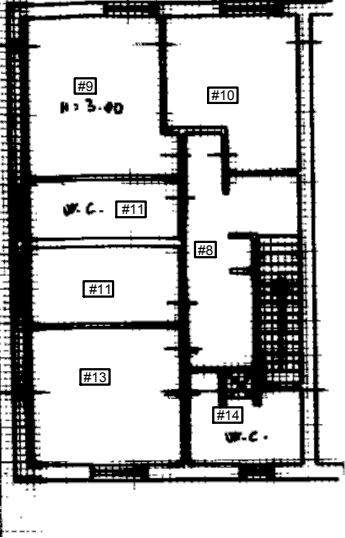

PIANTA PIANO SEMINTERRATO
SCALA 1:200

