



PIANTA LOCALE COMMERCIALE STATO DI FATTO

Trav. Via Leon Battista Alberti

Pianta Piano Terra
H= 3.20

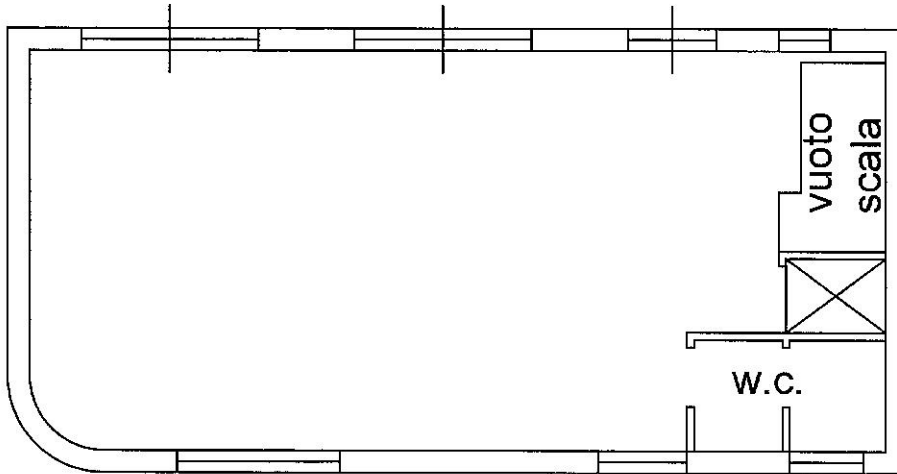

Pianta Piano Interrato
H= 3.50

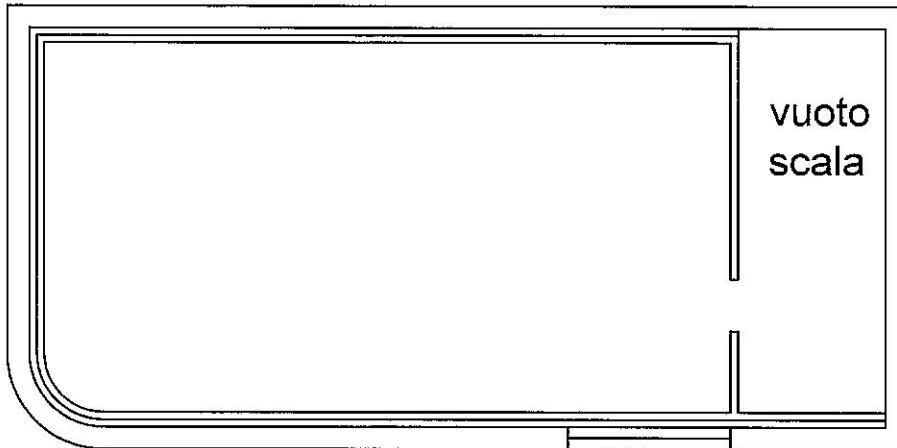

Scala 1:100

ING. ANGELO MARRA
ING. ANGELO MARRA
ing. Angelo Marra

A circular professional seal for the engineering firm "ING. ANGELO MARRA" is visible. Below the seal is a handwritten signature in black ink.