


ALLEGATO g

IMMOBILE F.40, P.IIa n°132, Sub 1

pianta piano seminterrato

scala 1:100

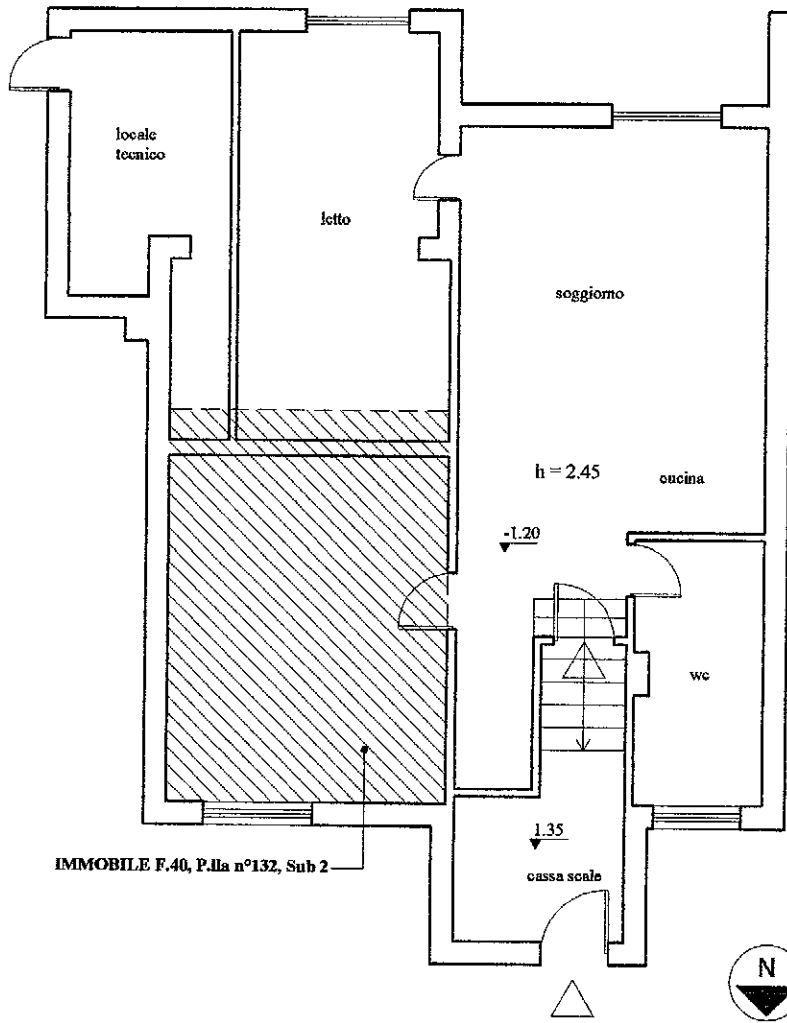


IMMOBILE F.40, P.IIa n°132, Sub 2



IMMOBILE F.40, P.IIIA n°132, Sub 1

pianta piano primo


scala 1:100

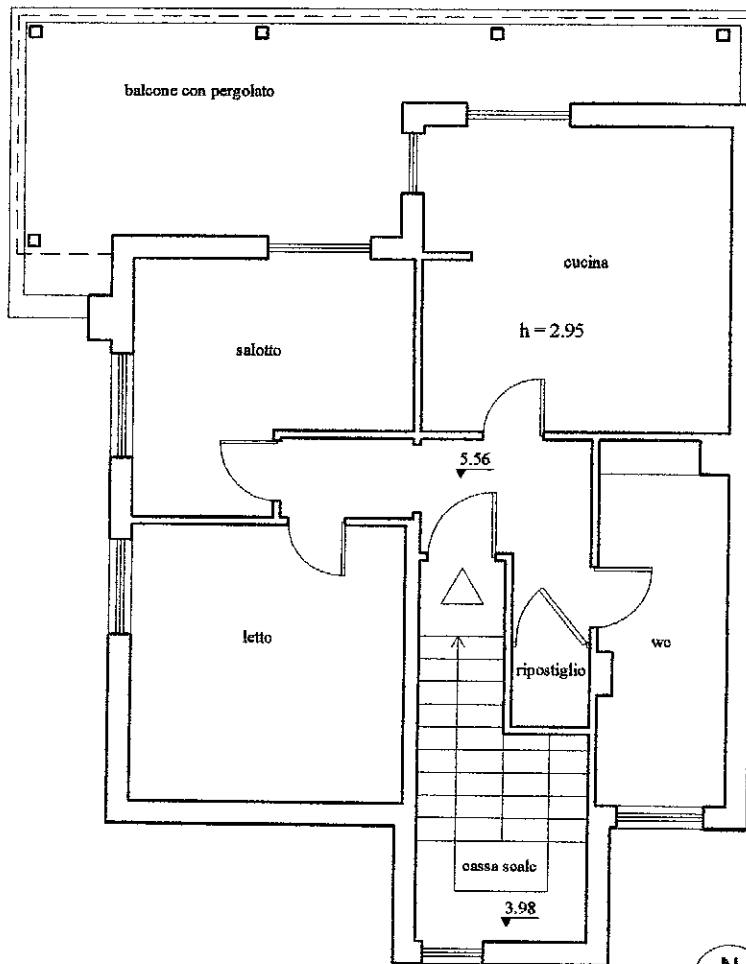

IMMOBILE F.40, P.IIa n°132, Sub 1

pianta piano rialzato

scala 1:100

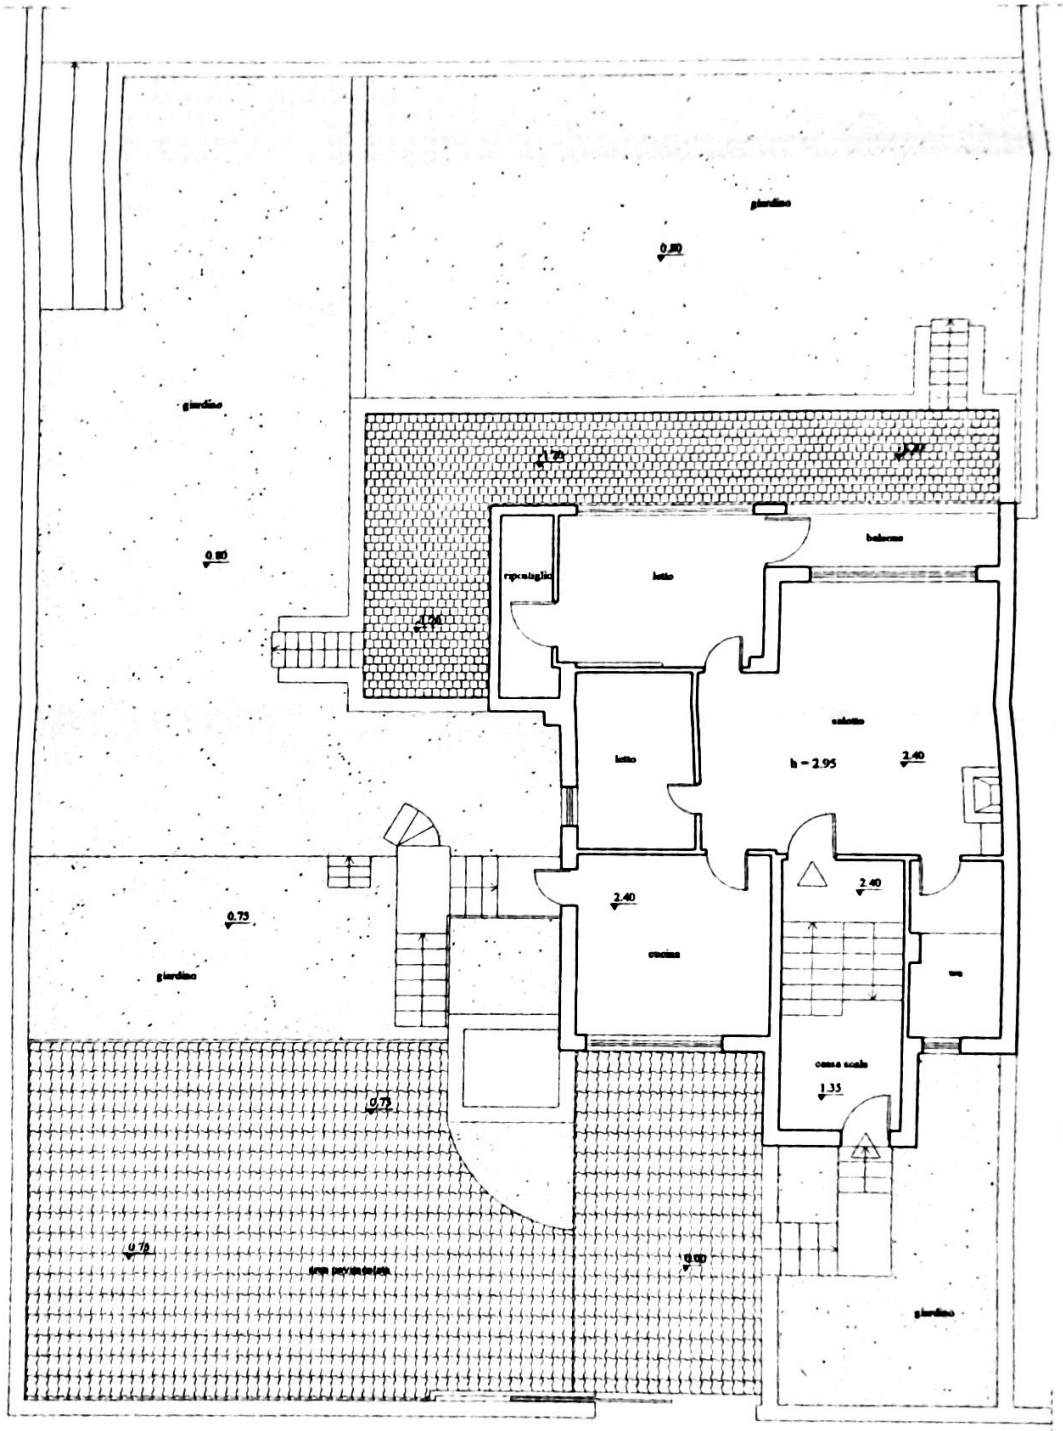

strada privata del Parco Averno

