


(PIANTA QUOTATA)

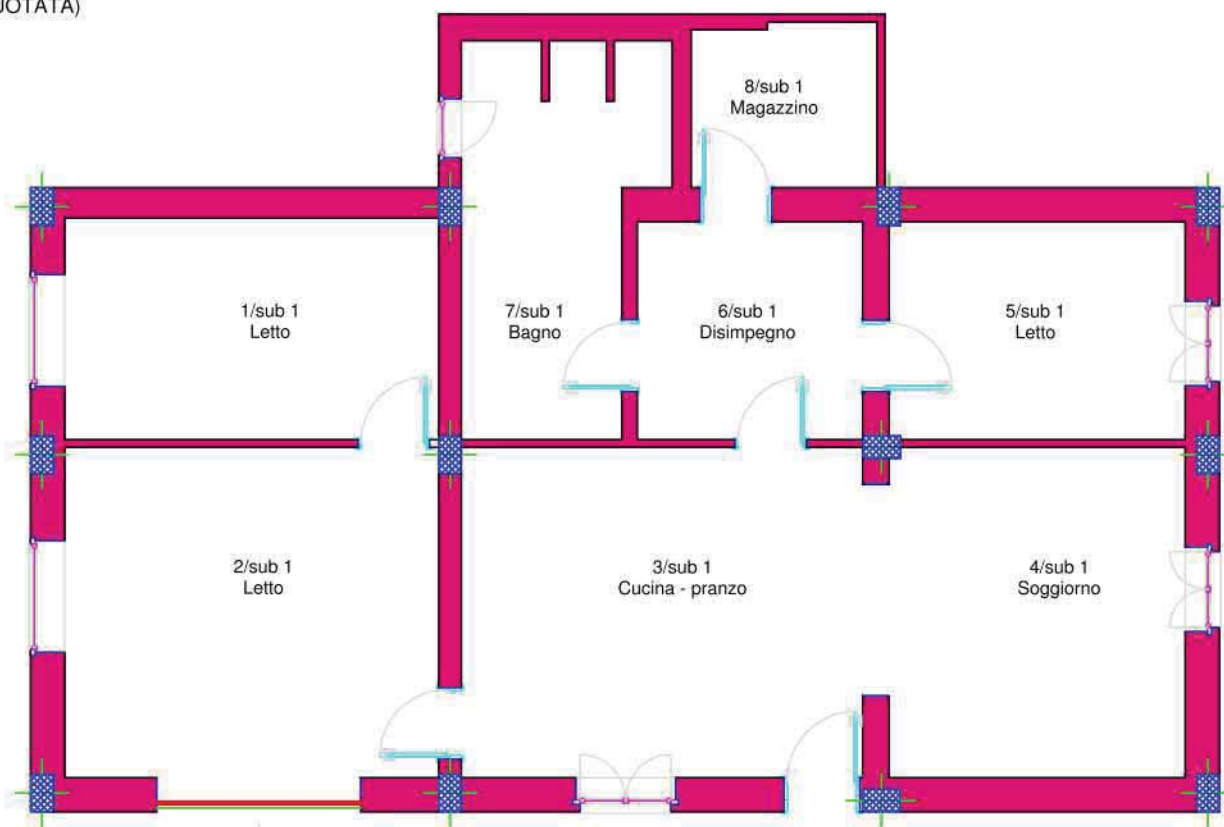


(PIANTA DESTINAZIONI D'USO)

PIANTA PIANO SOTTOSTRADA (part. 195 Sub1)


SCALA 1:100

UNITA' IMMOBILIARE: sub 1

Cod. Vano	Destinazione d'uso	Sup. Pavimento	Sup. Illuminante	S.P./S.I.	Altezza	Perimetro	Volume	S. Intonaco
1	Letto	14.34	1.12	12.80	3.00	15.74	43.01	58.62
2	Letto	21.60	7.60	2.84	3.00	18.62	64.80	66.22
3	Cucina - pranzo	23.02	1.44	15.98	3.00	19.34	69.05	67.16
4	Soggiorno	17.08	1.20	14.24	3.00	16.57	51.25	58.87
5	Letto	11.26	1.20	9.38	3.00	13.59	33.78	49.00
6	Disimpegno	8.58	0.00	===	3.00	11.72	25.75	36.43
7	Bagno	12.32	0.56	22.01	3.00	19.32	36.97	67.91
8	Magazzino	5.29	0.00	===	3.00	9.30	15.88	31.38
TOTALI		113.49	13.12			124.22	340.47	435.58

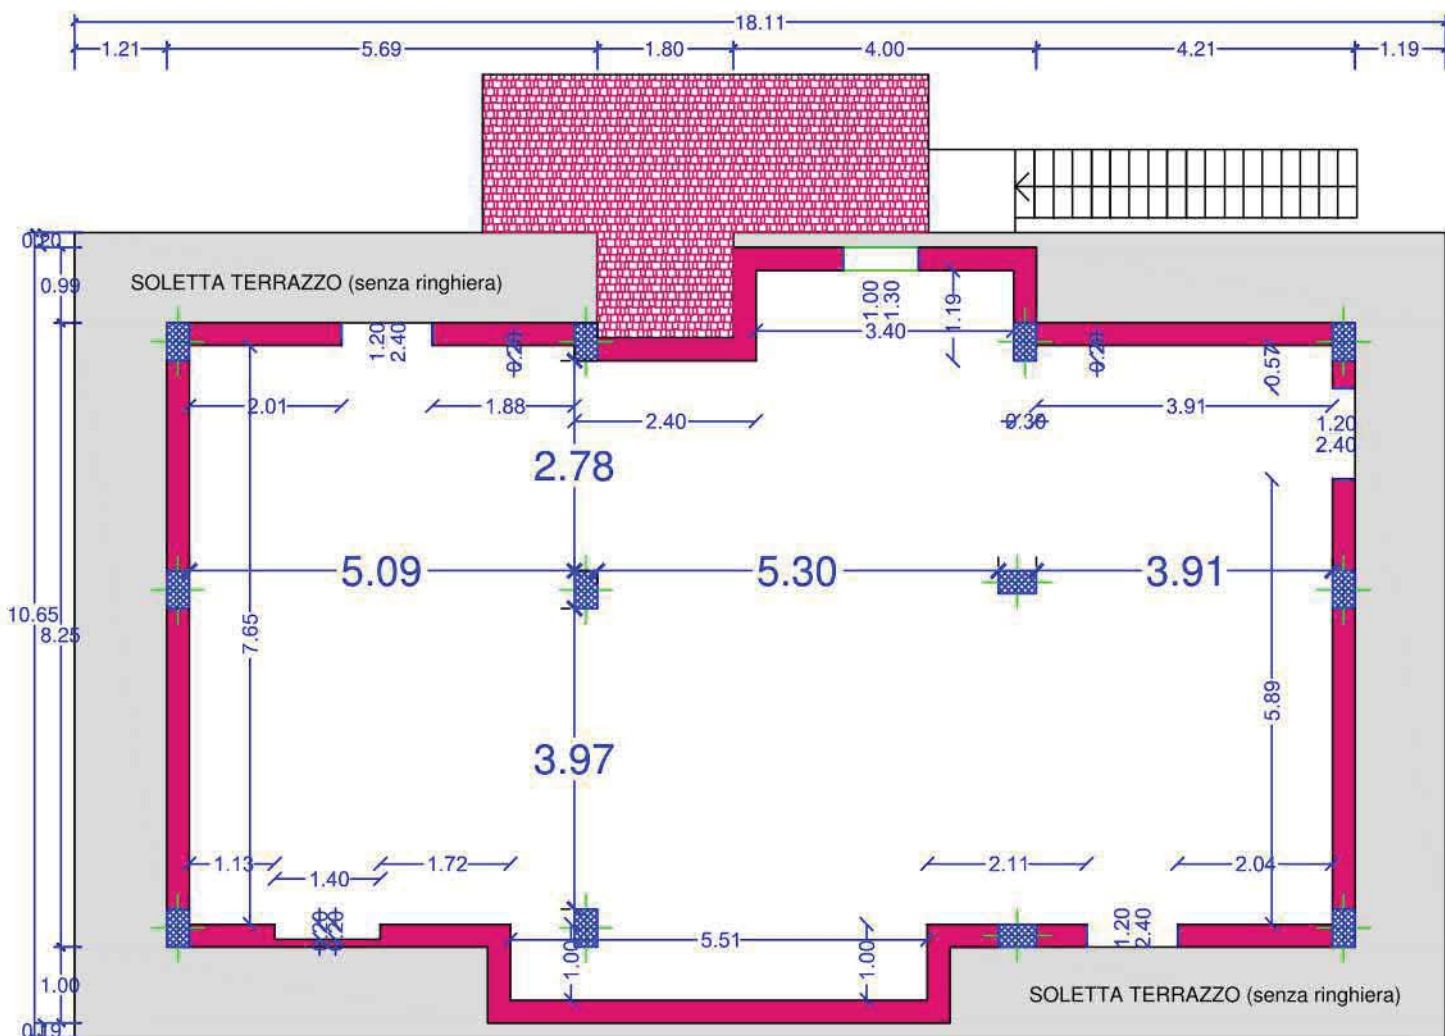

PIANTA PIANO PRIMO (part. 195 Sub 3)

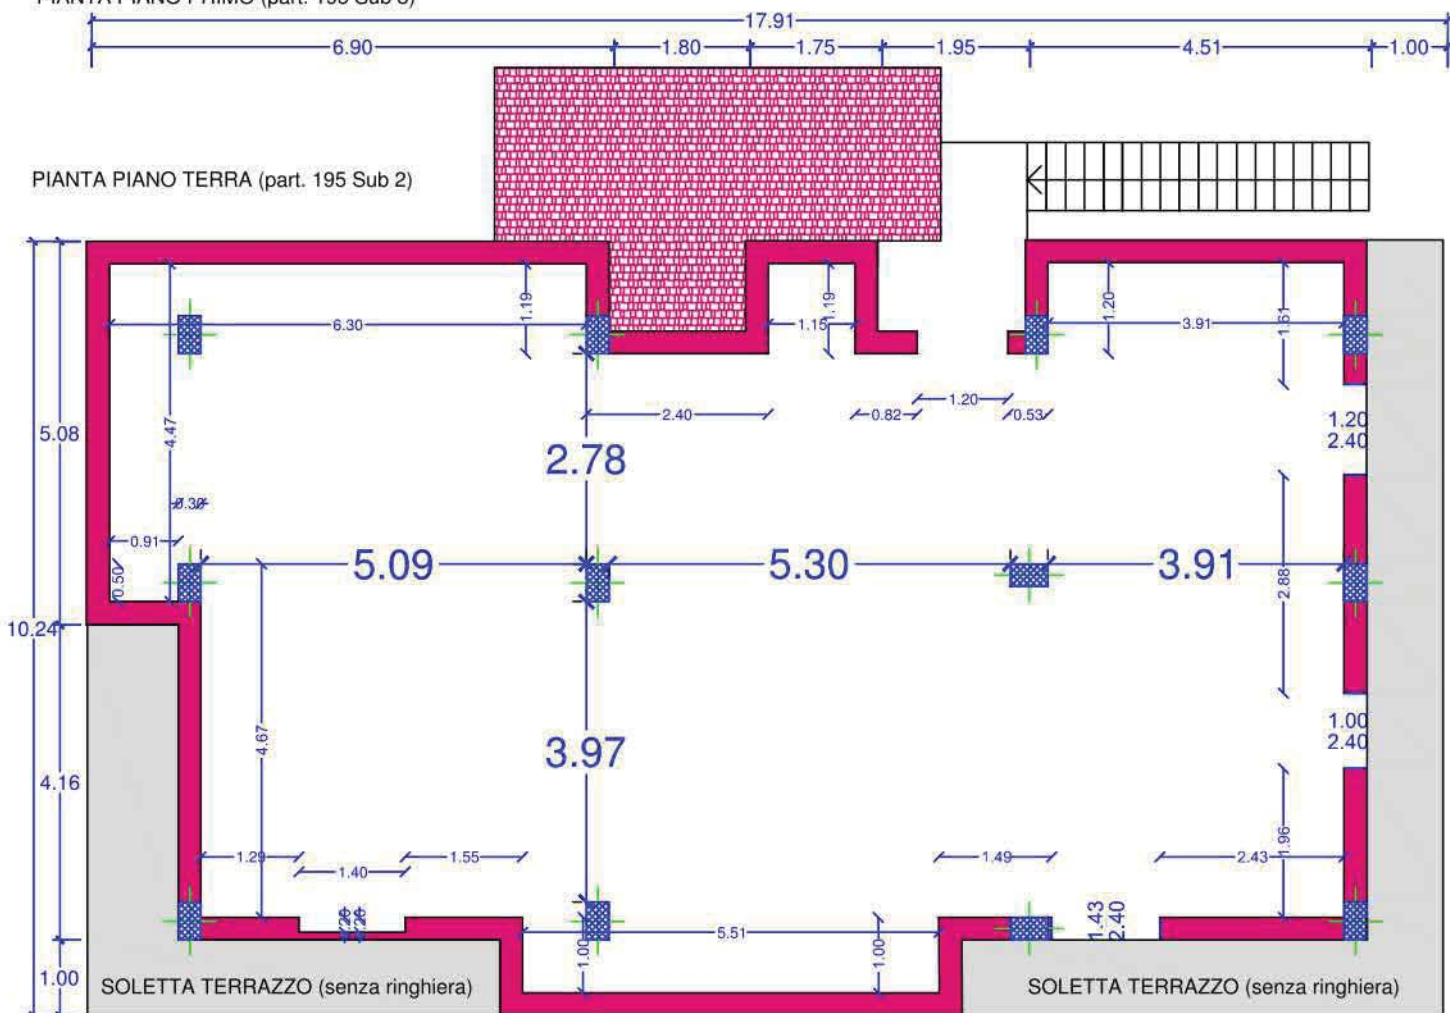

PIANTA PIANO TERRA (part. 195 Sub 2)

SCALA 1:100