


Pianta Piano Terzo

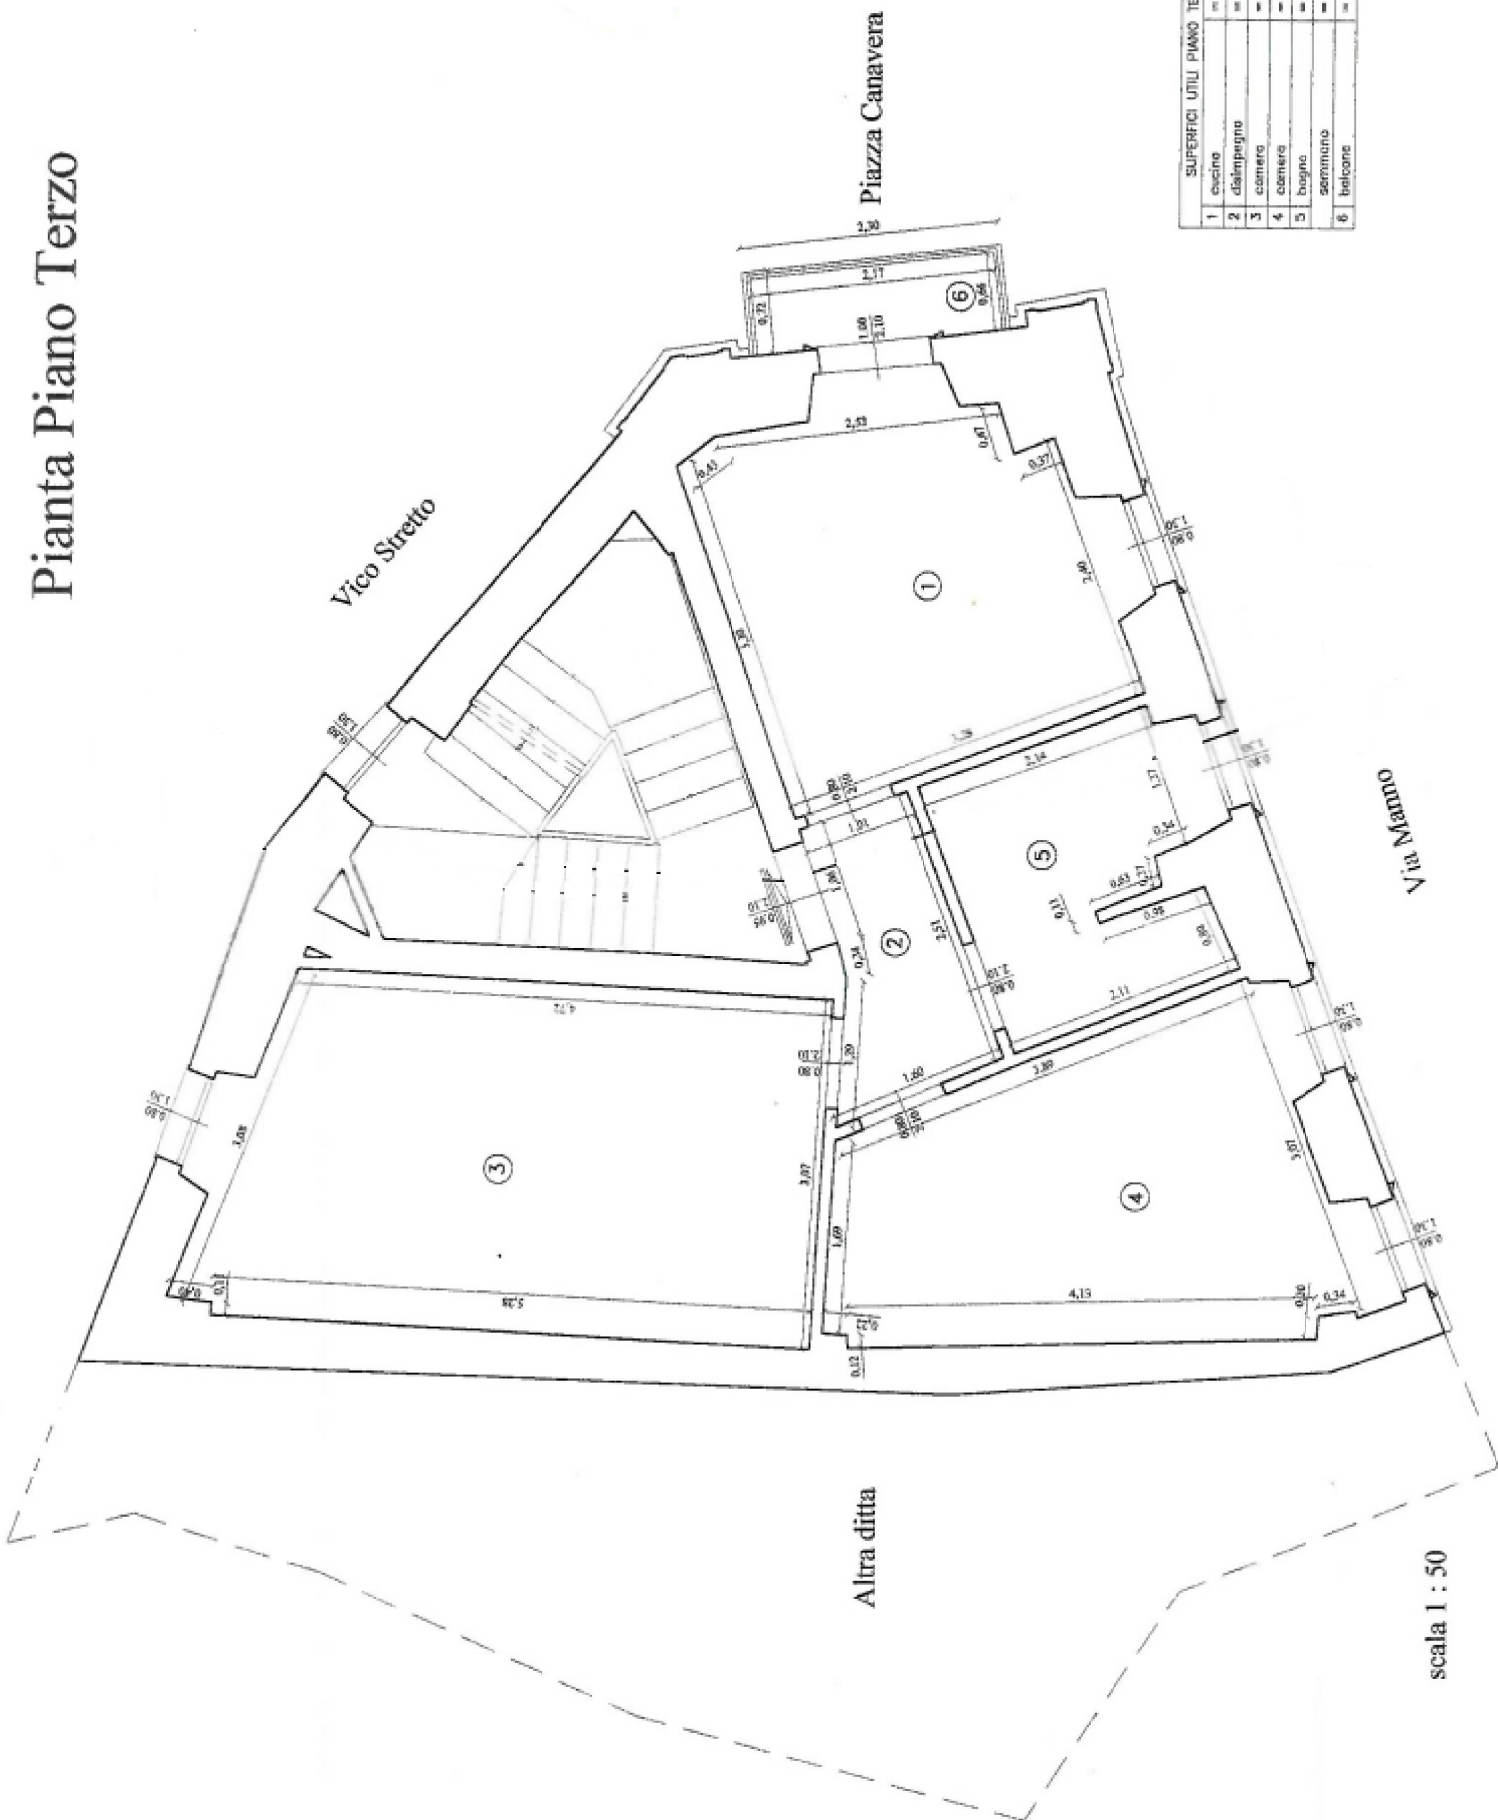

SUPERFICI UTILI PIANO TERZO	
1	exciso = mq 10,10
2	daipeigno = mq 2,96
3	camera = mq 15,96
4	camera = mq 10,87
5	bagno = mq 5,03
	semmario = mq 45,02
6	balcone = mq 1,41

scala 1 : 50