


Pianta Piano Terra

Part. 1596

H=2,70

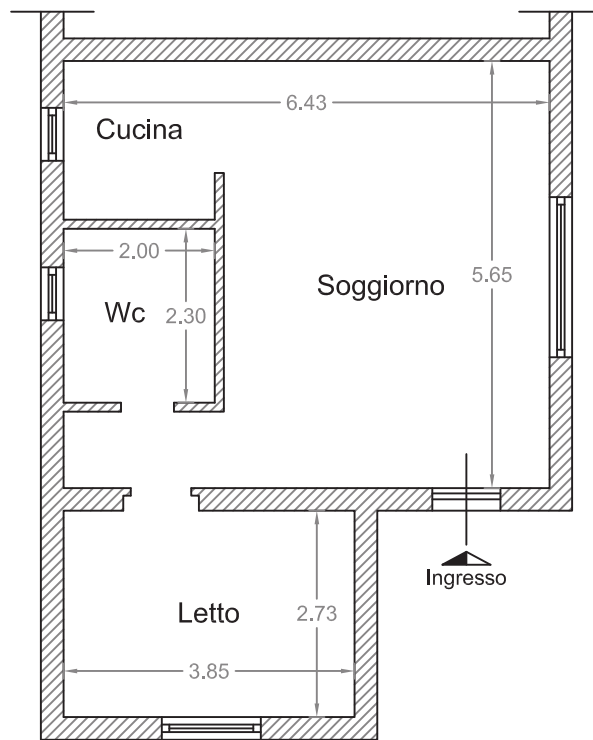

SCALA 1:100