

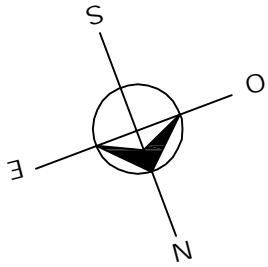


Slorda = mq 134,56  
 Snetta = mq 105,67

Proprietà  
 PART. N. 443, SUB. 1 -  
 SORRENTO - Via Nastro Azzurro, 14

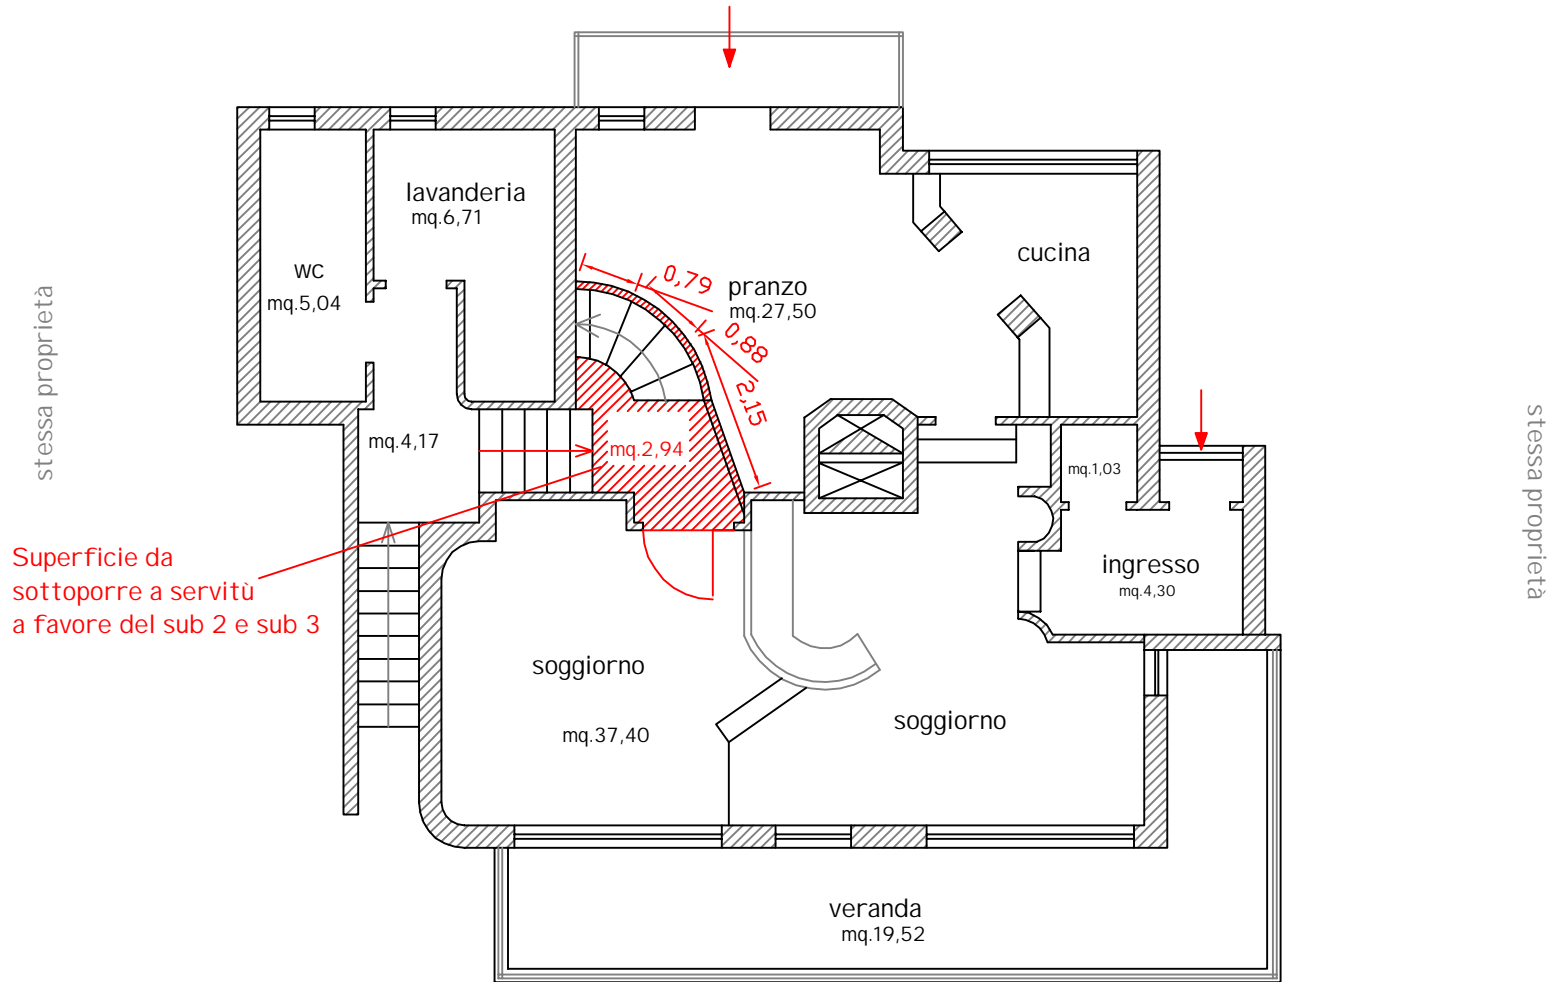

Planimetria PIANO TERRA  
 Scala 1 : 100

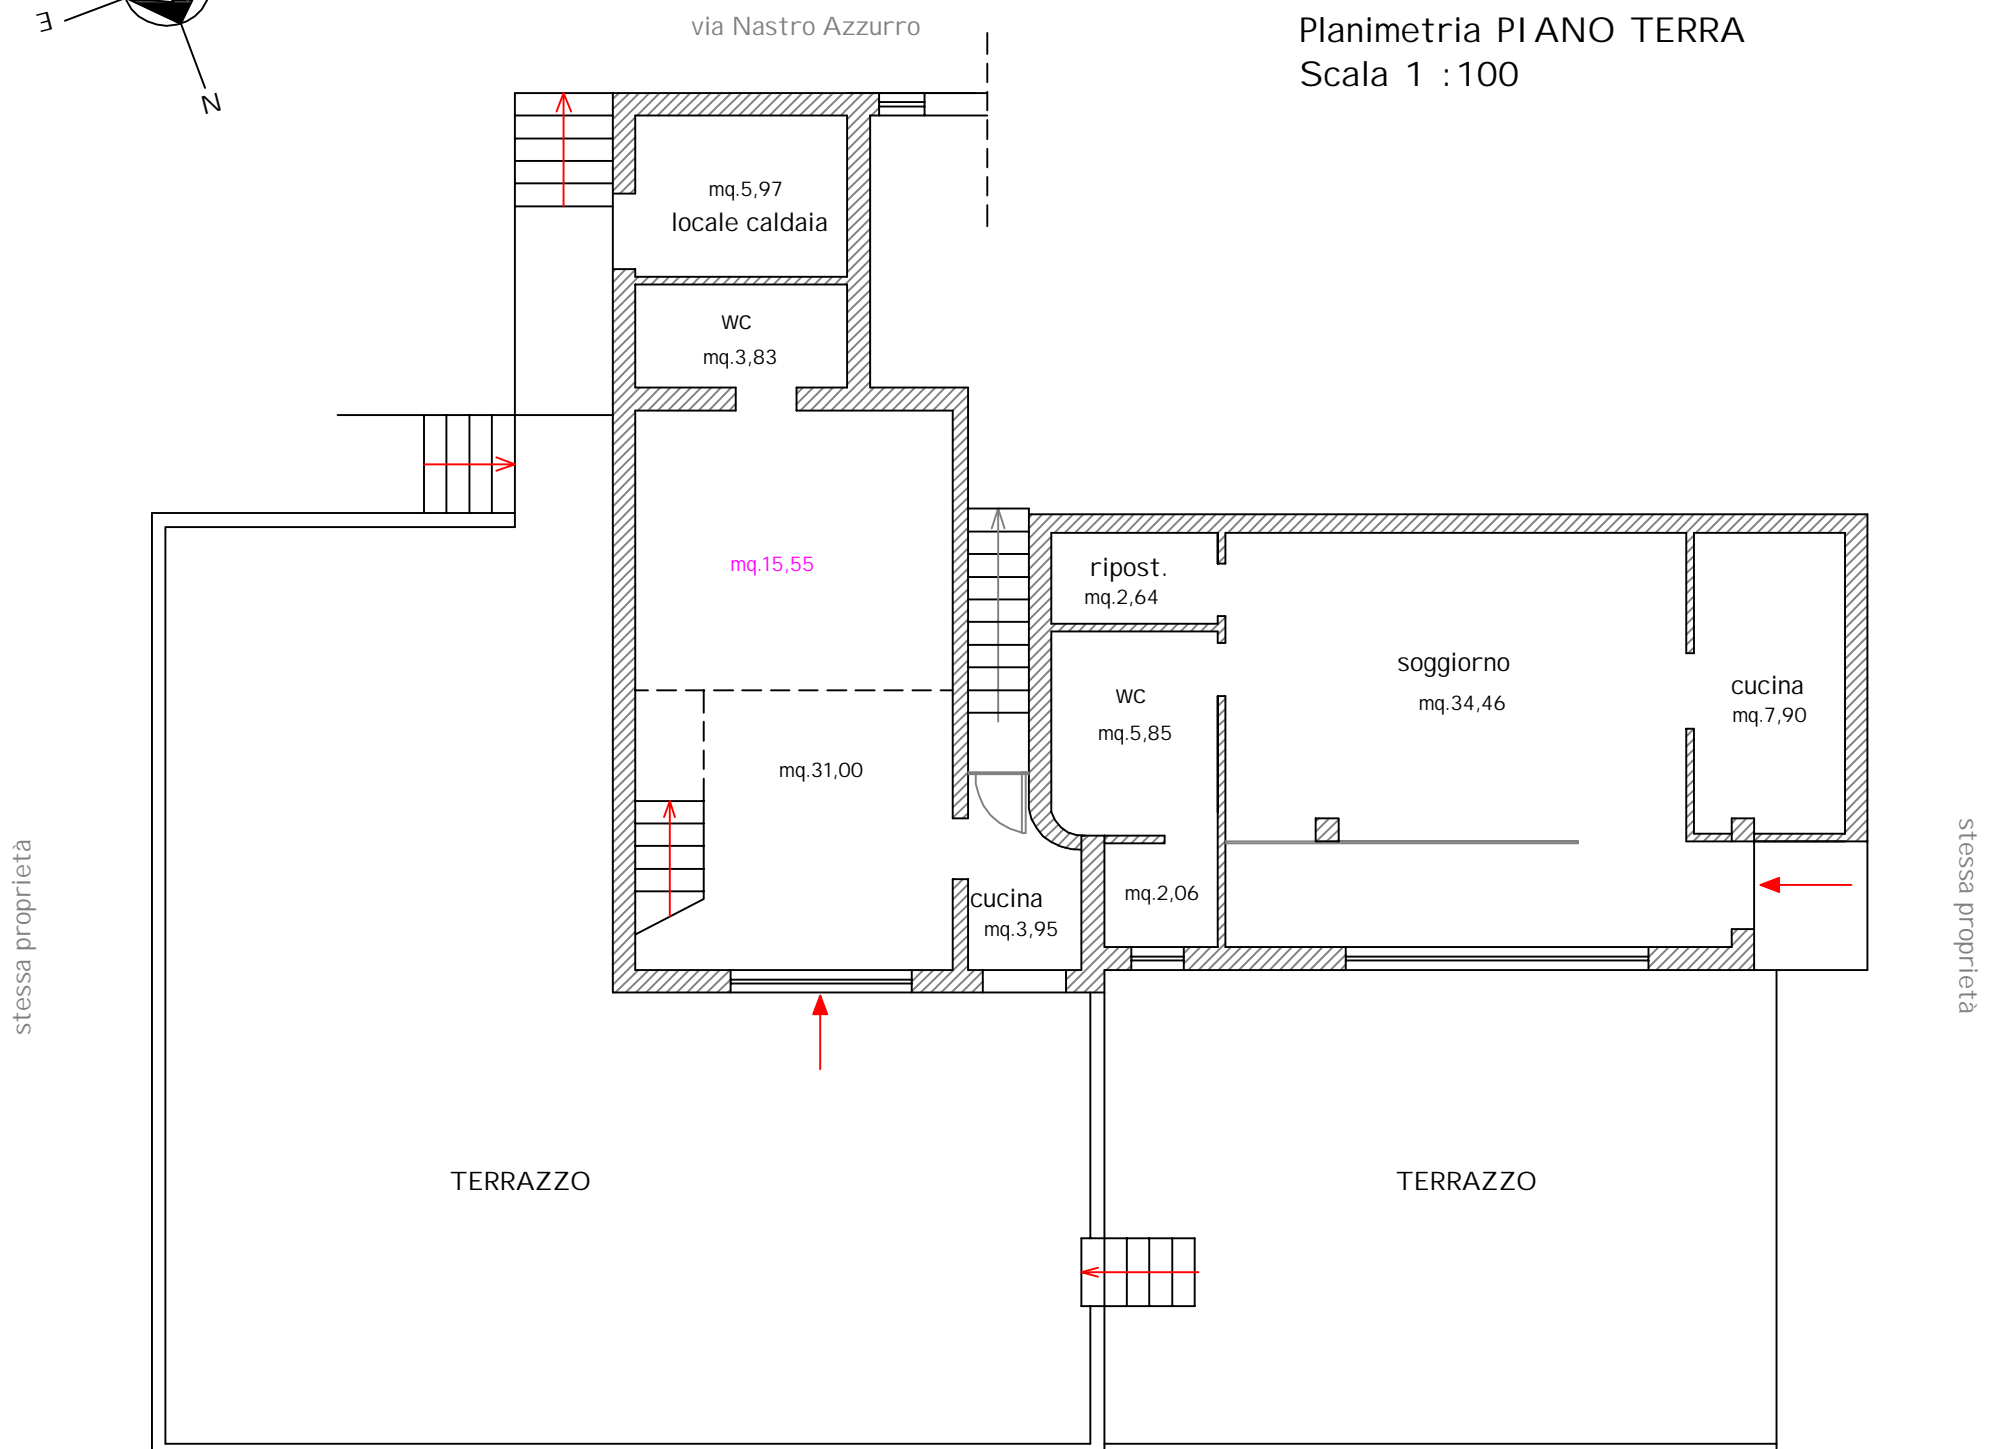

Slorda = mq 115,97 + (0,1 \* 177,82) = 133,752  
 Snetta = mq (97,66 + 17,782) = mq 115,442  
 Sterrazzo = mq 177,82 \* 0,1 = 17,782

Planimetria SEMI INTERRATO PRIMO  
 Scala 1 : 100