


PIANTA PIANO TERRA

f.74 part.750 sub 1

scala 1:100

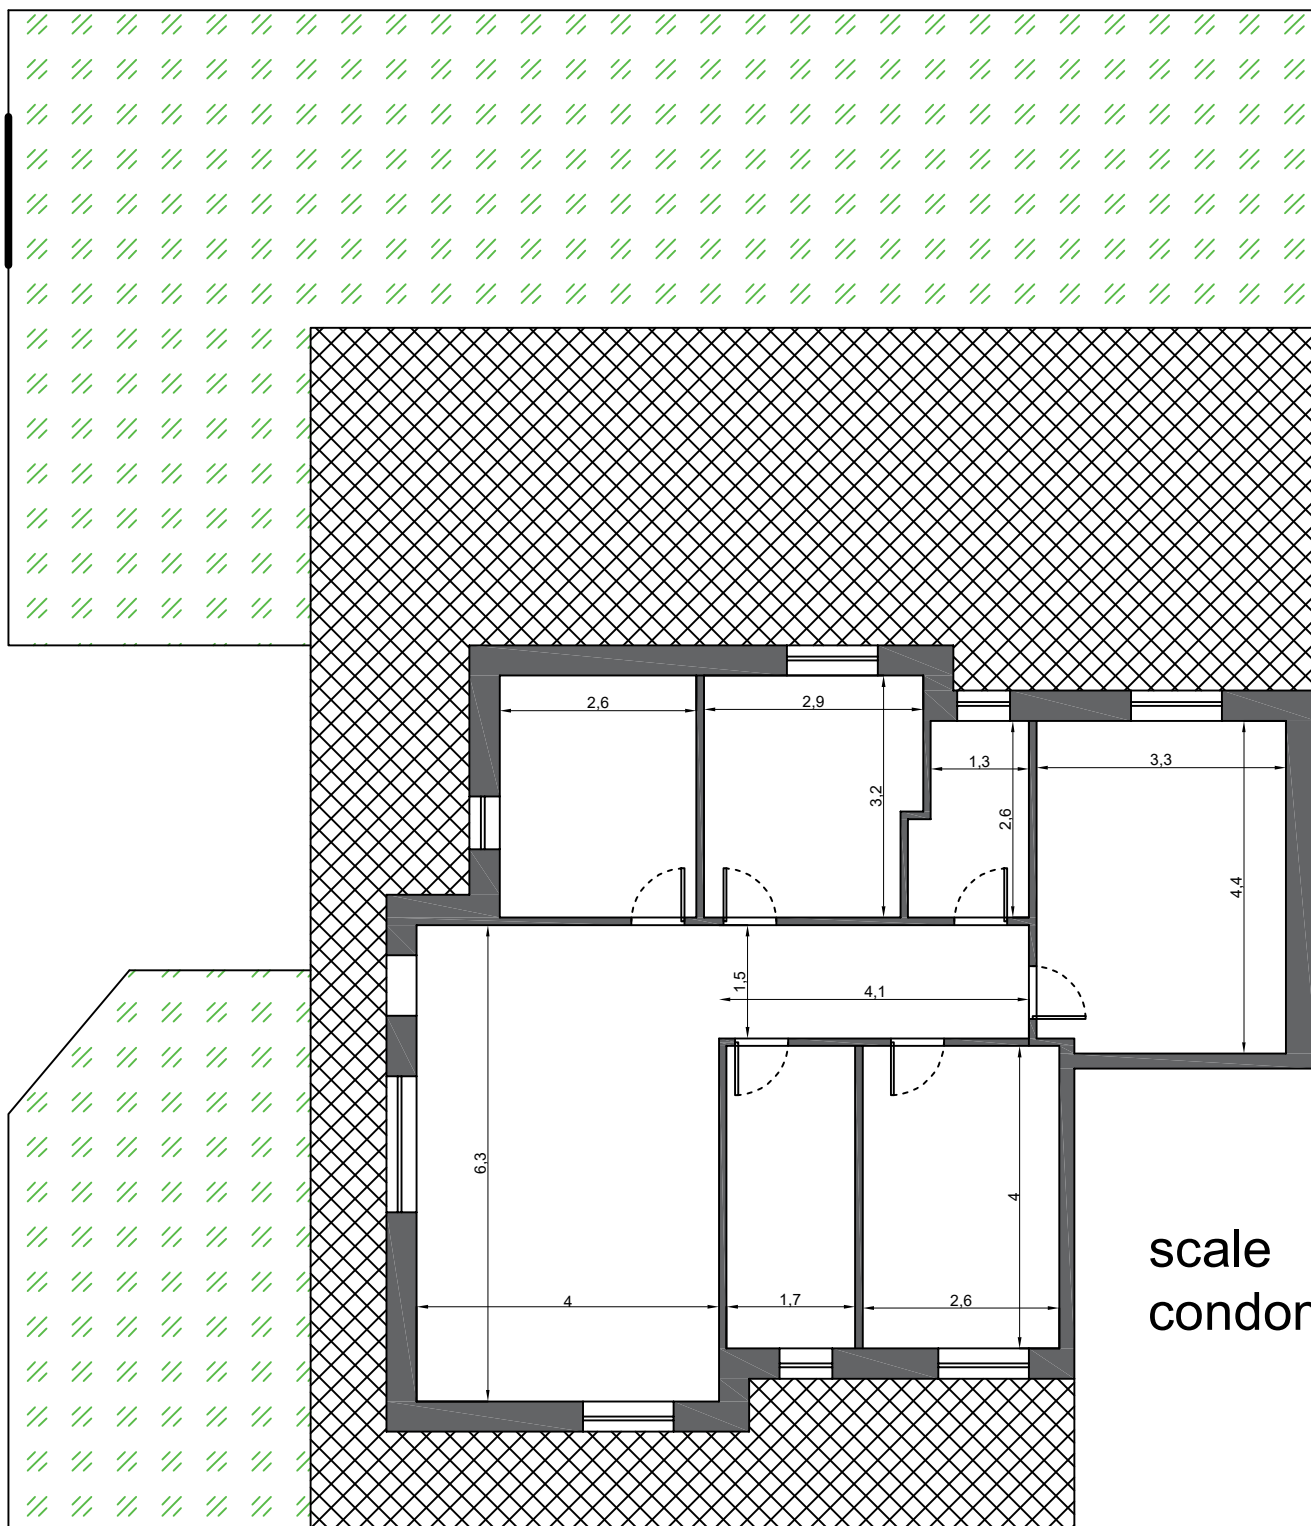

scale
condominiali

