


Piano Secondo


0.40

24.30

3.70 0.40 5.50 0.40 4.30 0.40 5.40 0.50 3.20 0.50

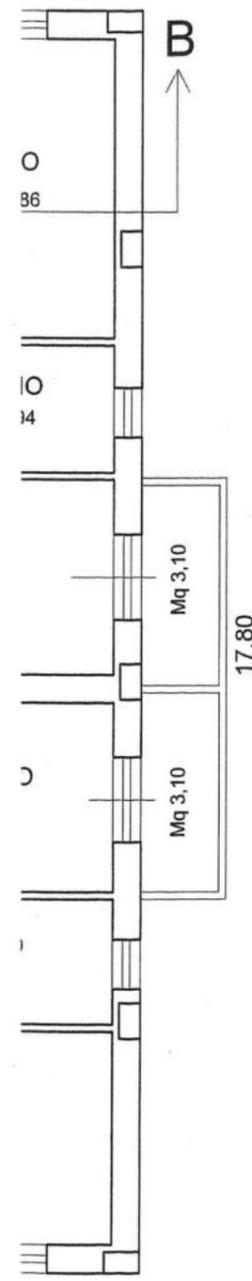

4.75 4.45 0.40 4.20 0.40 7.65 0.40 13.05

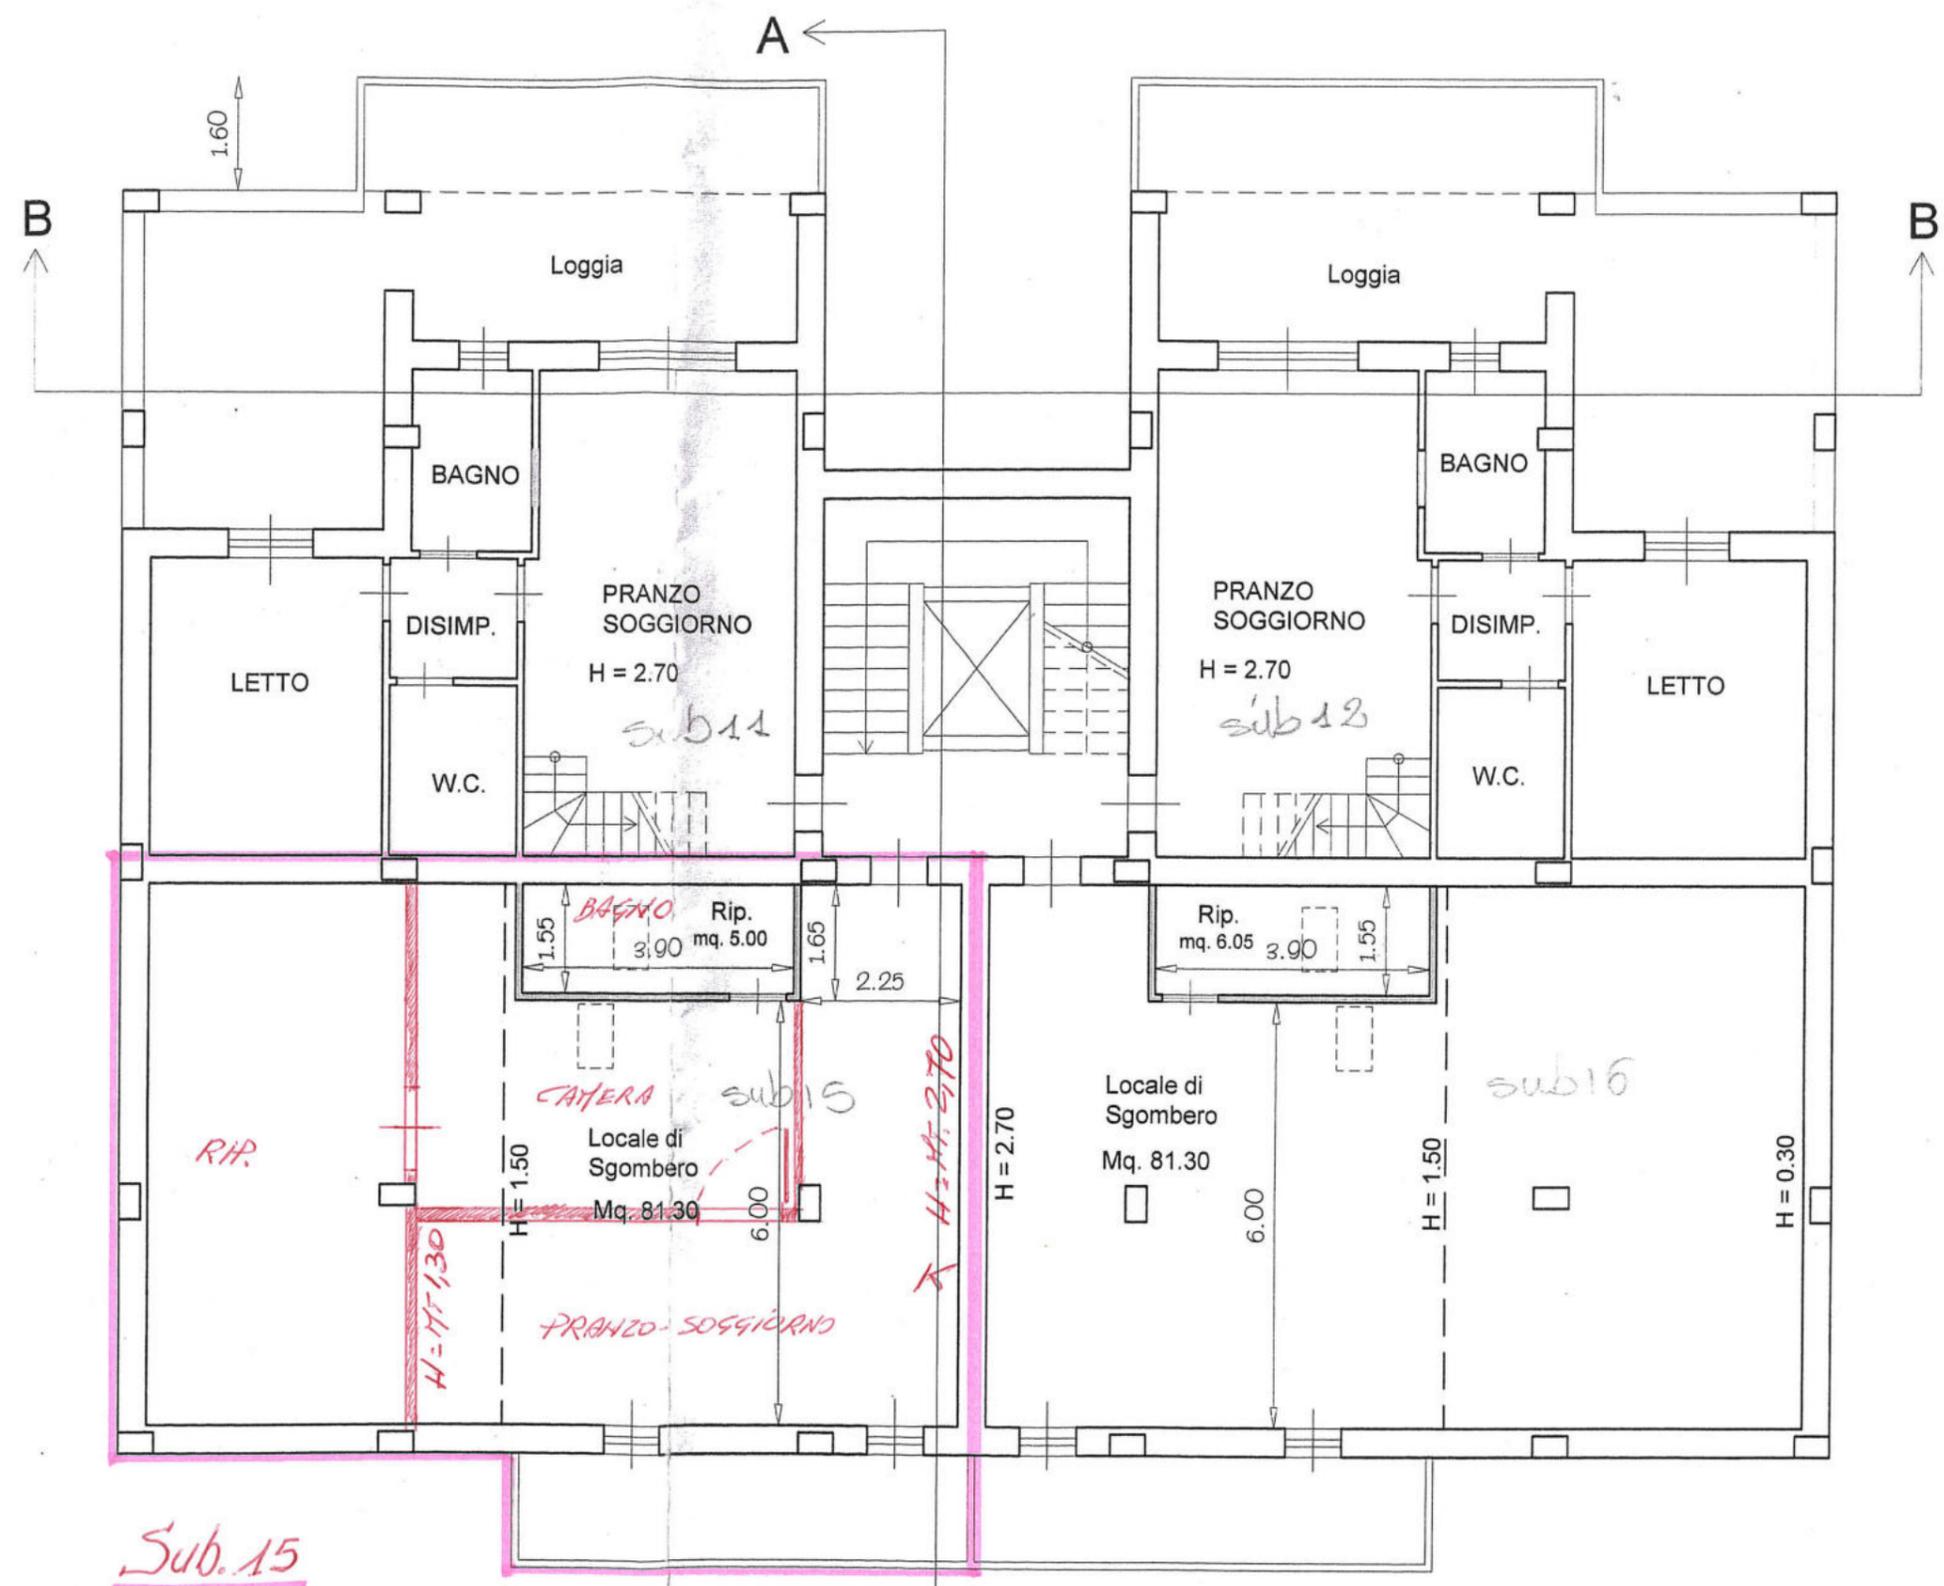



0.30 1.80 0.40 2.55 0.10 1.70 0.10 2.40 0.40 0.10 1.55 0.40 6.00 0.40 17.80

Sub. 15


0.40 11.55 0.40 24.30 11.55 0.40

STATO MODIFICATO - TRAMFEZZAZIONE IN ROSSO

Piano Terzo

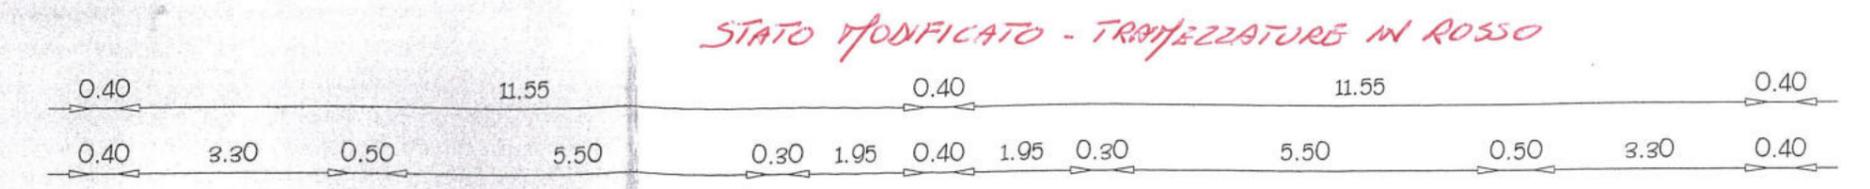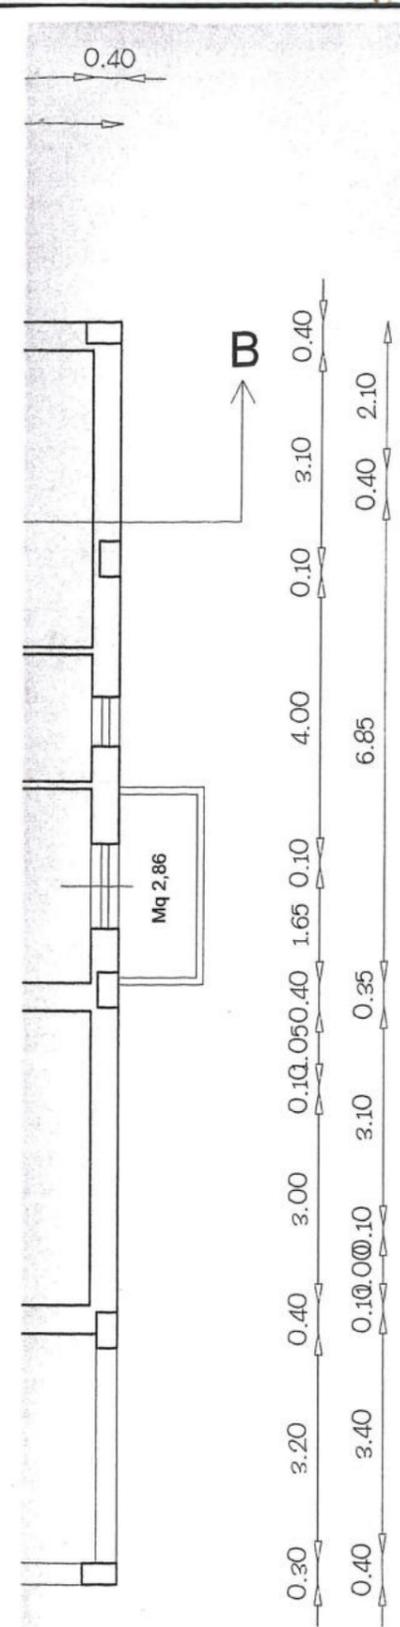

STATO MODIFICATO - TRAMMEZZATURE IN ROSSO

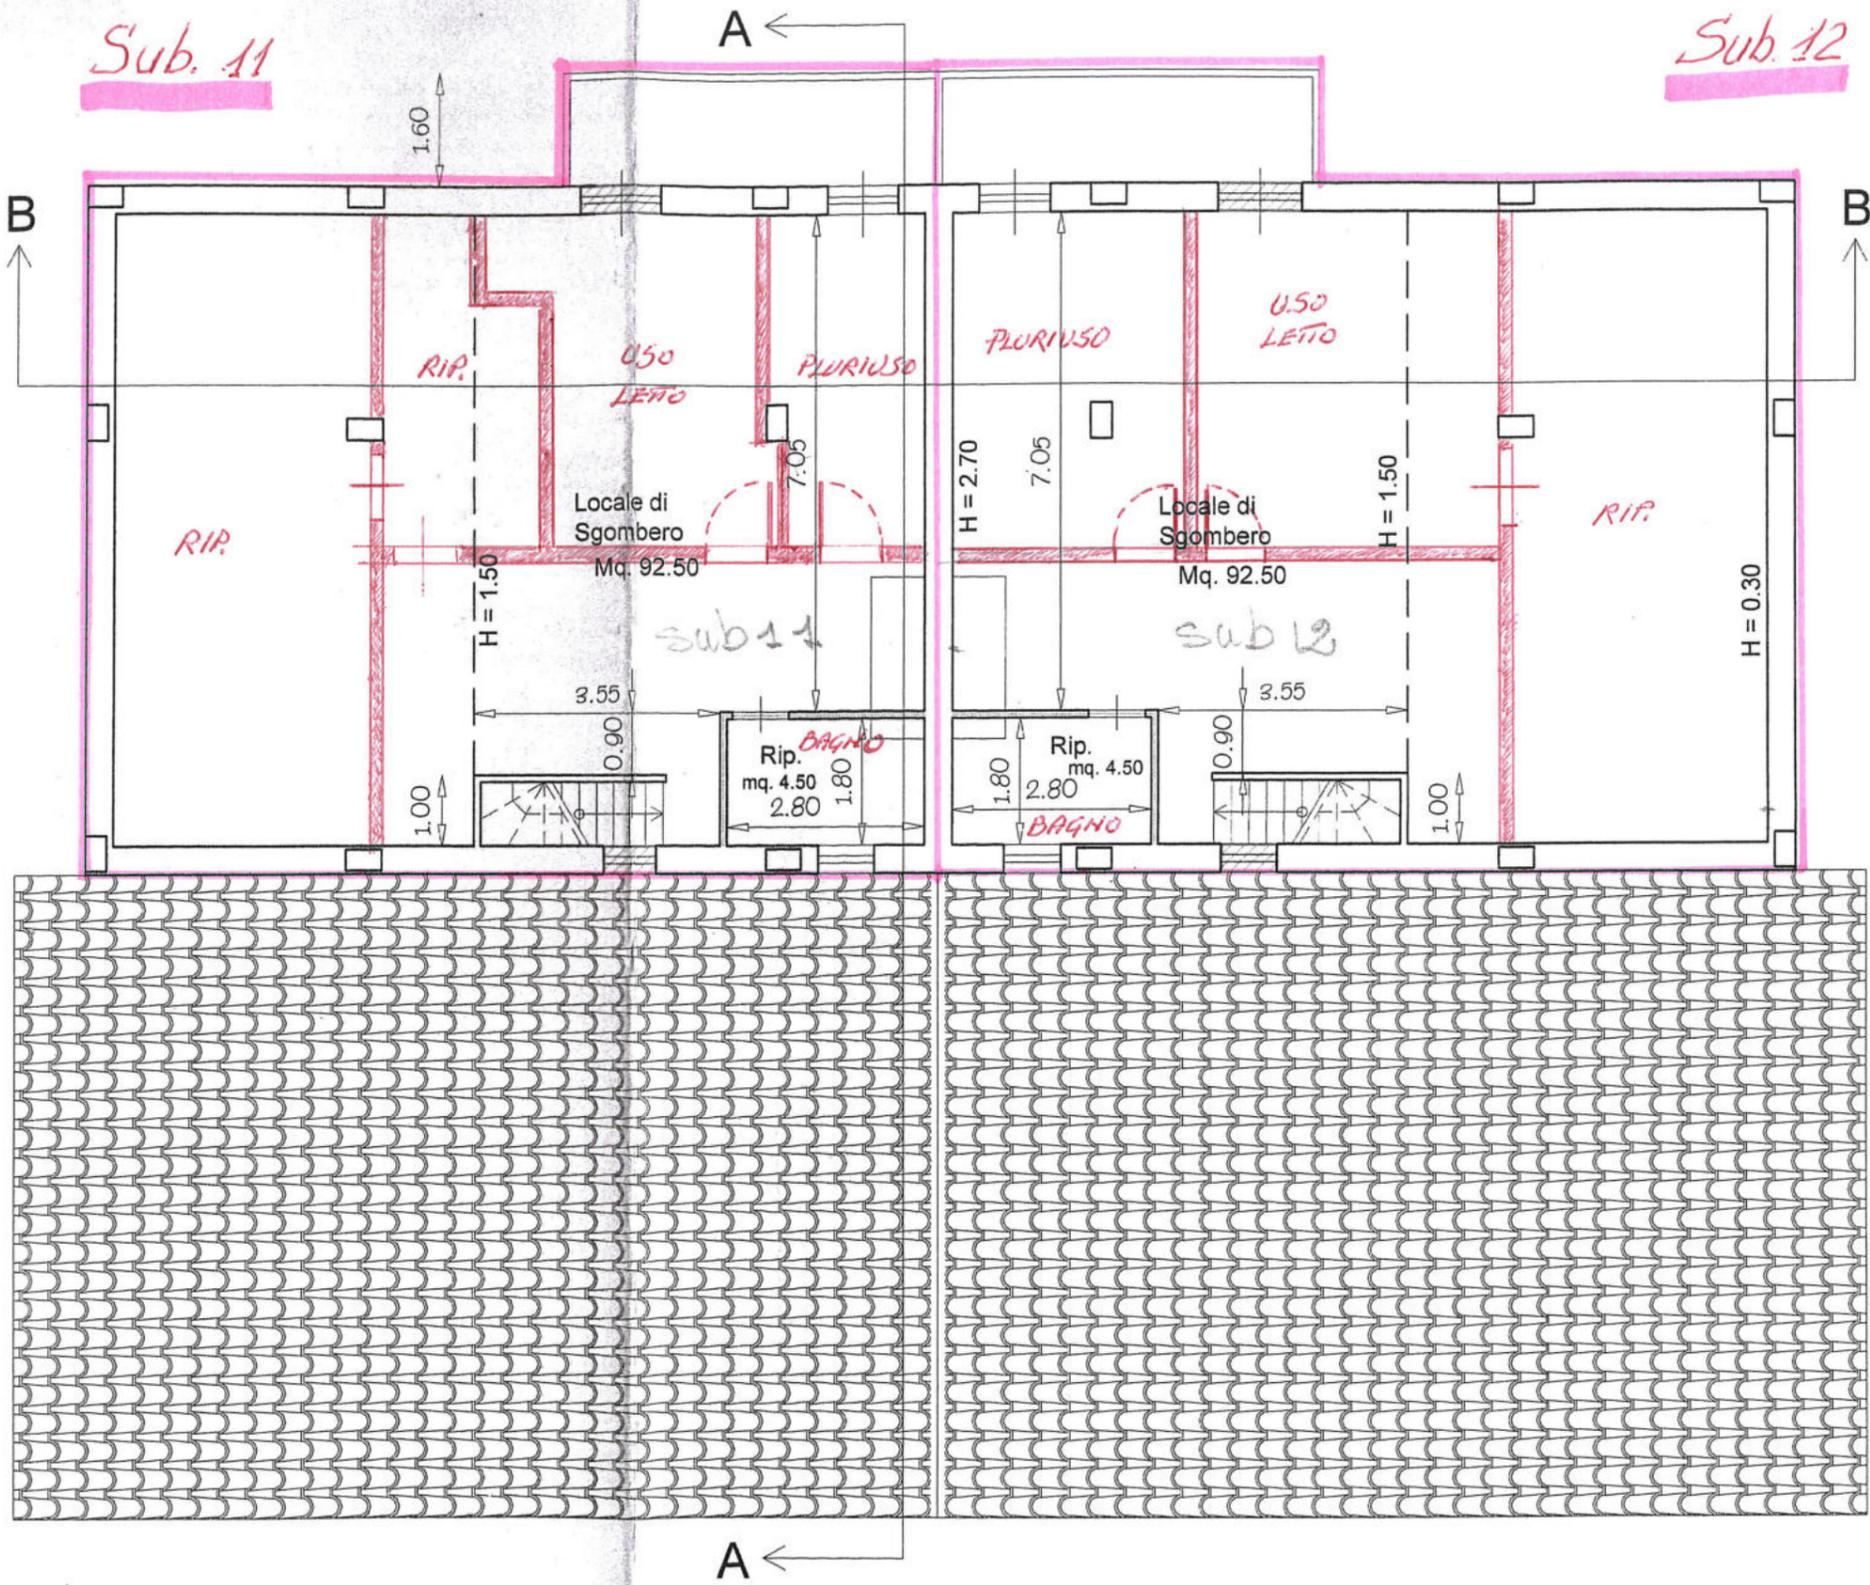

Piano Quarto (Sottotetto)