





21

DEPOSITO  
mq. 142,70  
Hmed=6,00







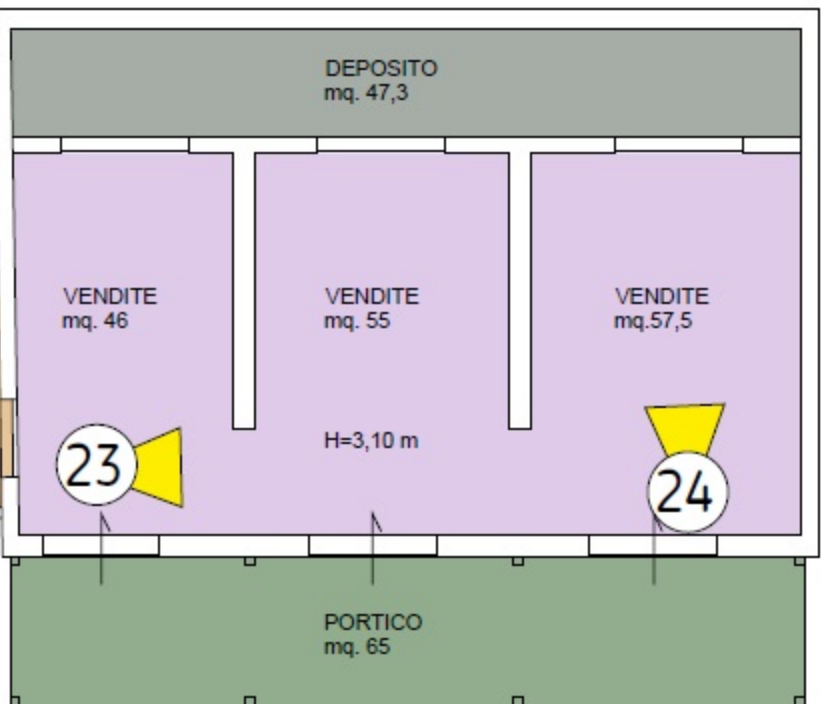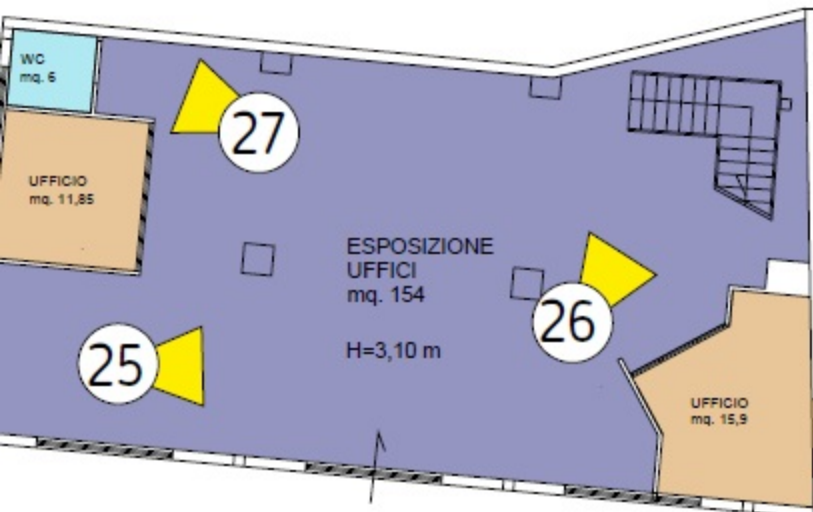





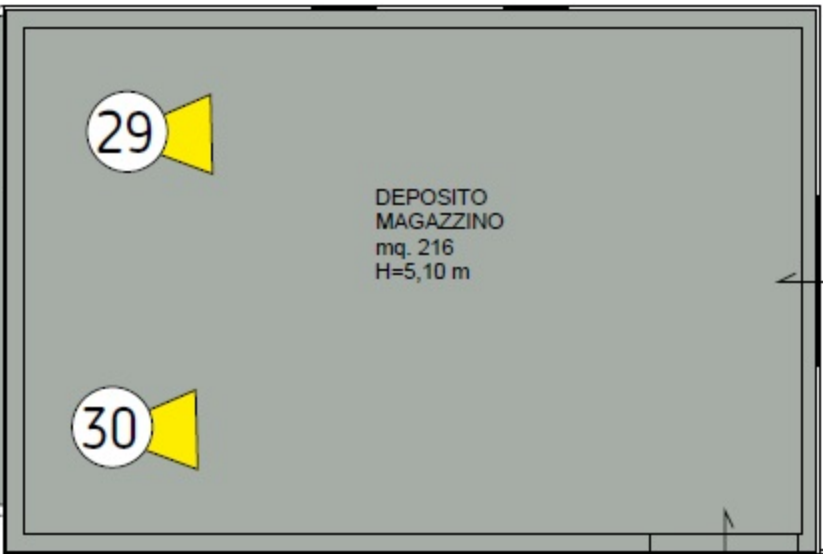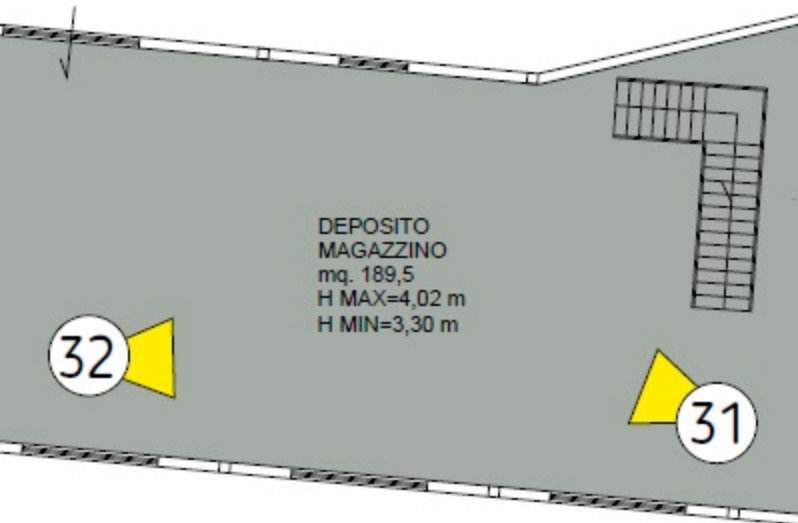





DEPOSITO  
mq. 21,7

DEPOSITO  
mq. 57

DEPOSITO  
MAGAZZINO  
mq. 498,7

38

37



LOCALE ESPOSIZIONE  
mq. 164

41


WC  
mq. 2,2 m

DEP.  
mq. 6,6 m

LOCALE ESPOSIZIONE  
mq. 47  
H= 2,65 m

43

42

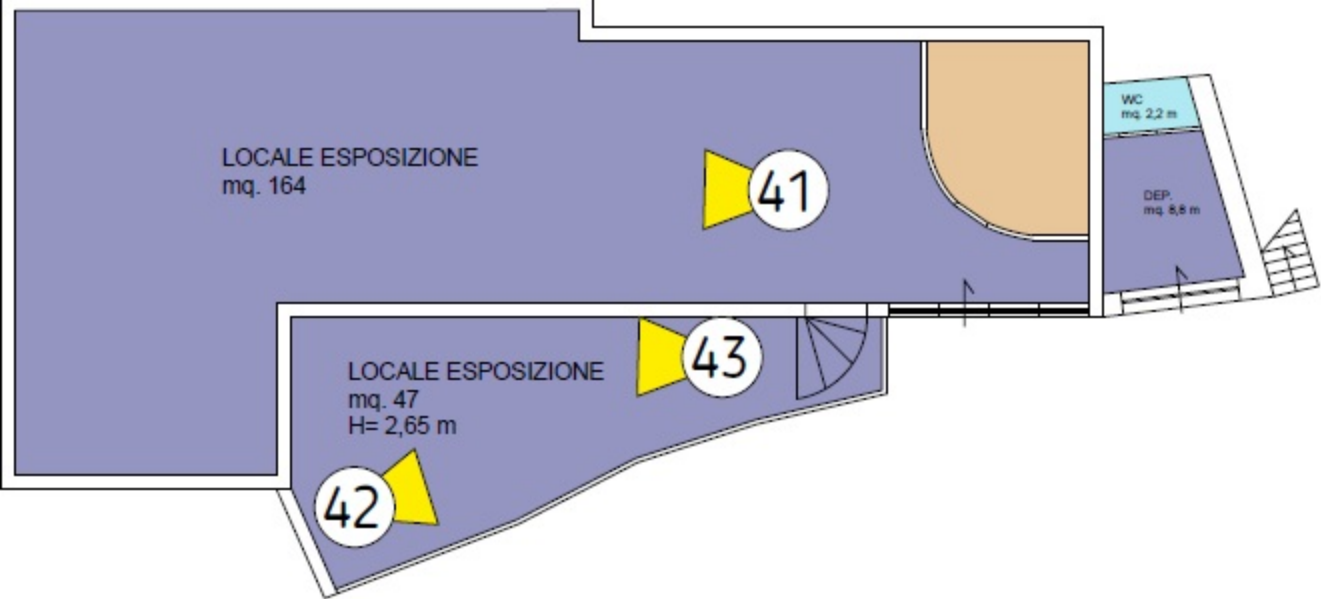


47

DEPOSITO  
MAGAZZINO  
mq. 221  
Hmed=5,30/6,30 m

DEP.  
mq. 4.32

DEP.  
mq. 11.66

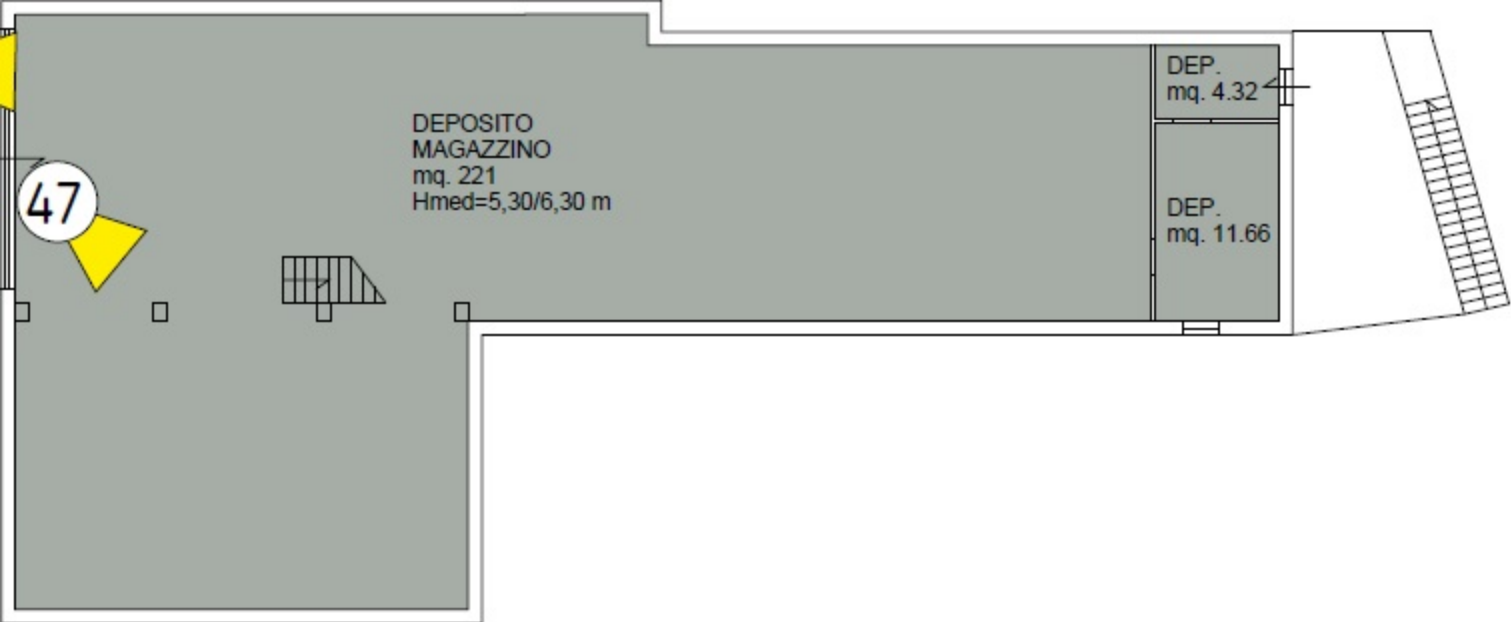















N=-14800

E=-23800

2-Ott-2018 17:5:40  
Prot. n. T296785/2018

Scala originale: 1:2000  
Dimensione cornice: 534.000 x 378.000 metri

Comune: LAURIA  
Foglio: 64

1 Particella: 968