



ALLEGATO 1

Elaborati Grafici

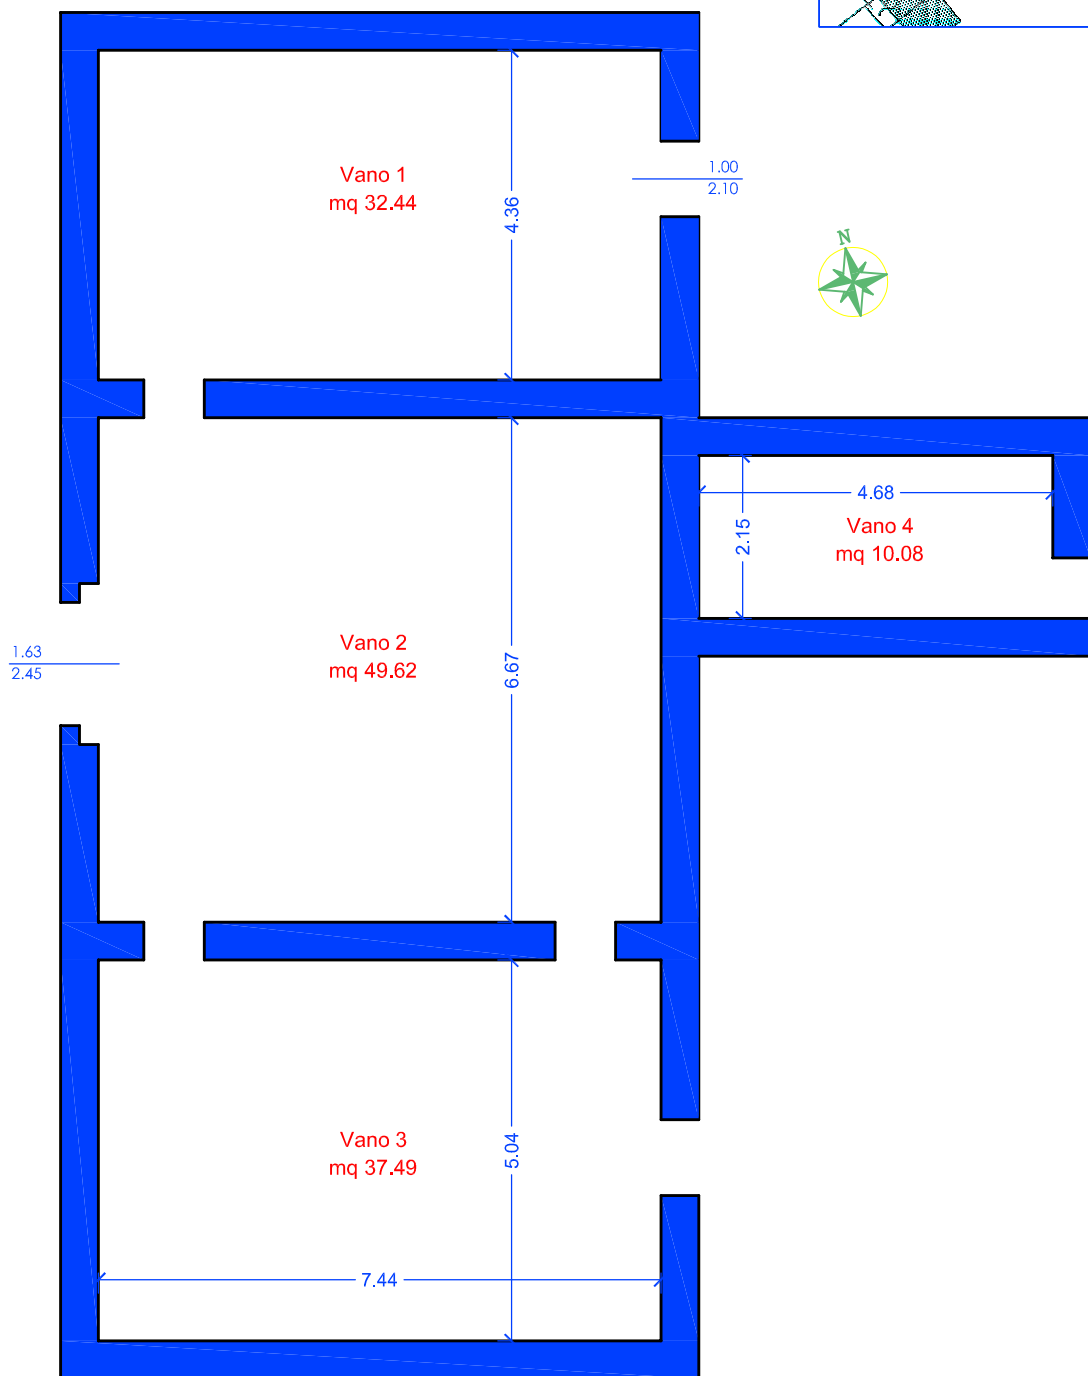

FABBRICATO A

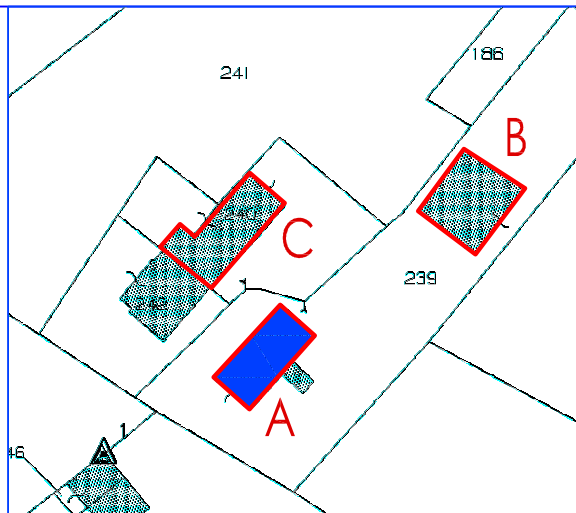


PLANIMETRIA sc. 1:100
F. 67 p.lla 239


CTU.
Architetto
Alessandro I. Candela

E.I. 23/2023

tavola
1

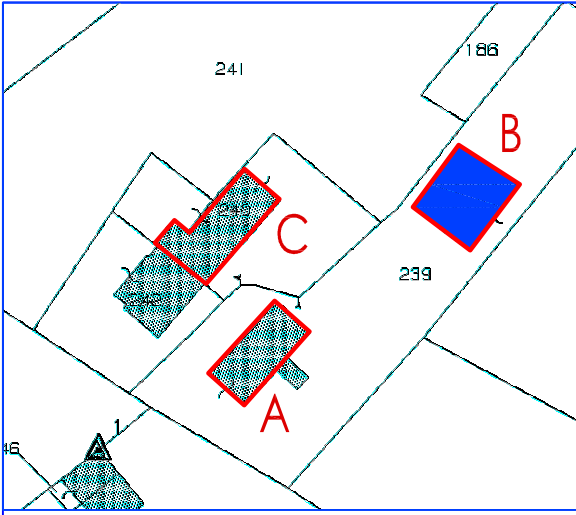


FABBRICATO B

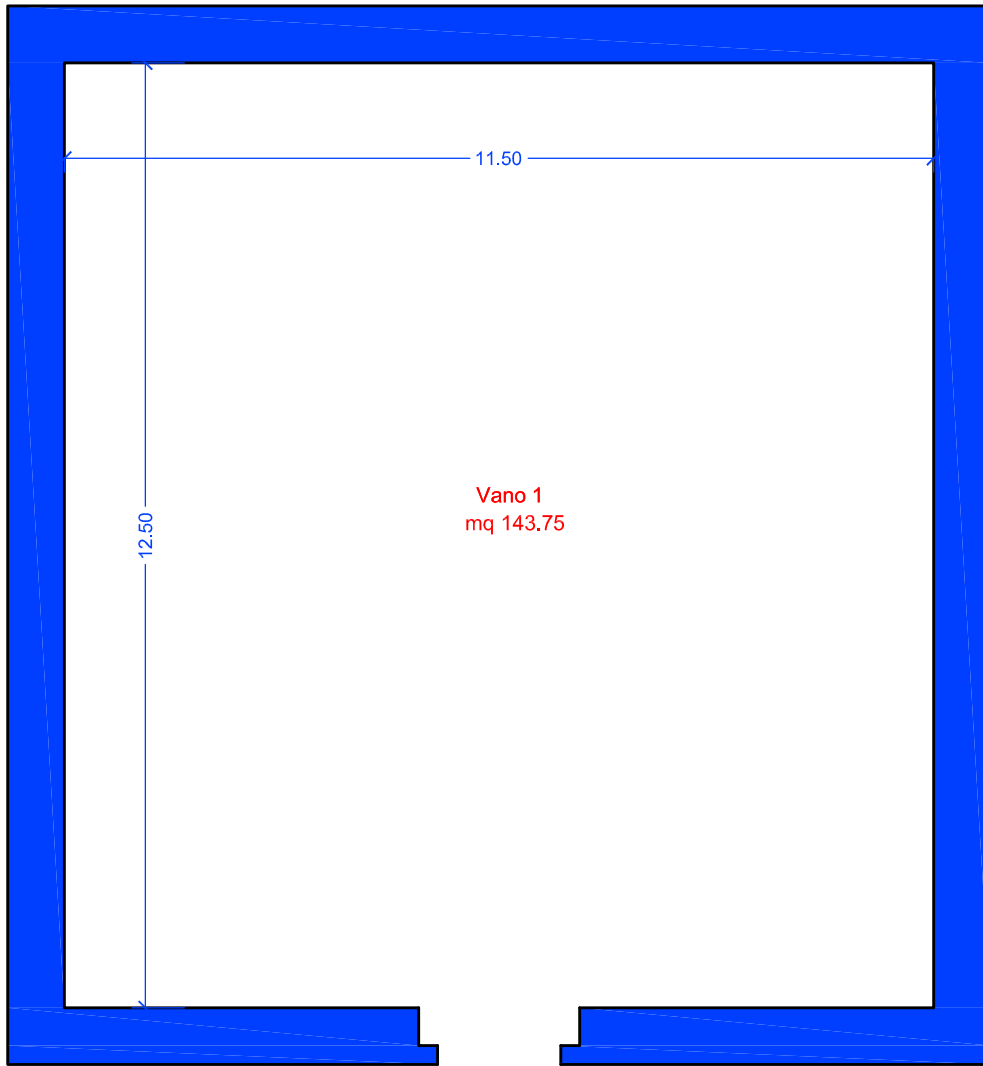


PLANIMETRIA sc. 1:100
F. 67 p.lla 239



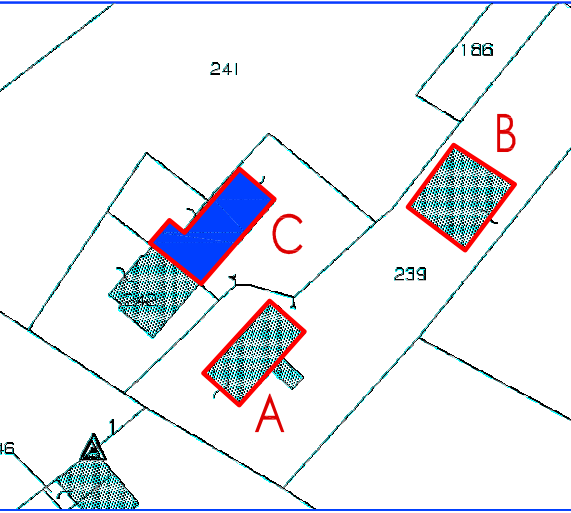

FABBRICATO C

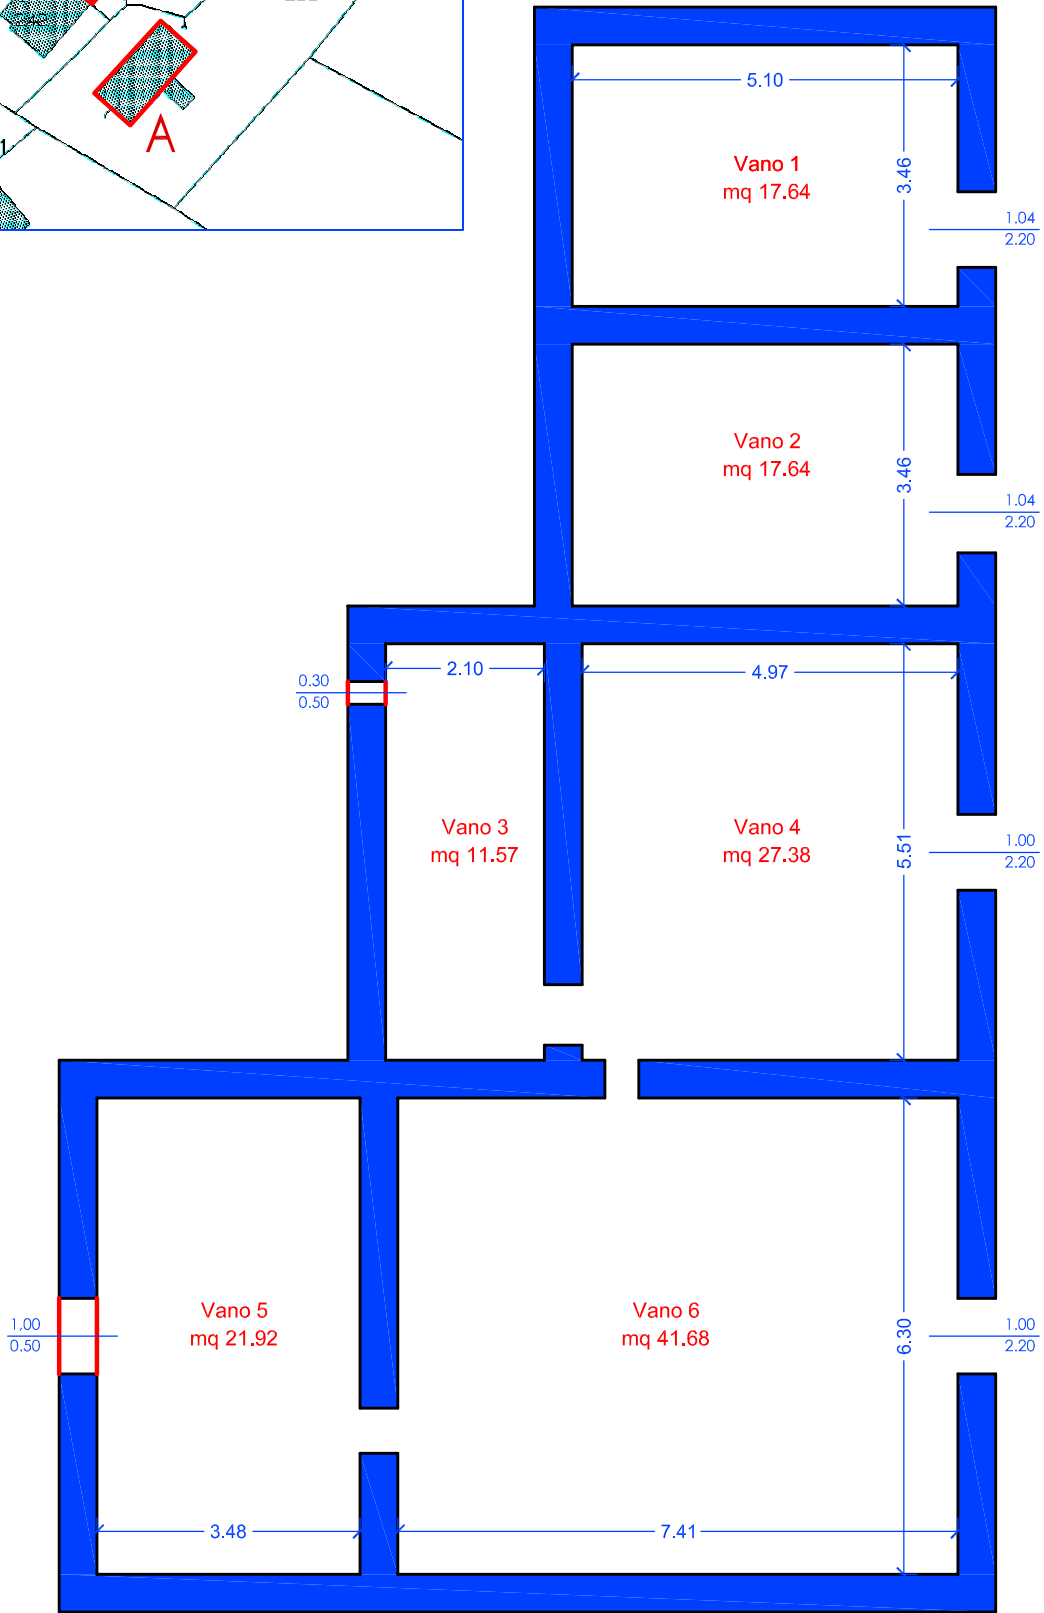

PLANIMETRIA sc. 1:100
F. 67 p.la 240

CTU.
Architetto
Alessandro I. Candela
E.I. 23/2023
tavola
3