

DOCUMENTAZIONE FOTOGRAFICA LOTTO 10

Lo 10:

Foglio 12 - p.lla 129 -
sub 2, 3, 4, 5, 6, 7, 8.



Lo 10: Foglio 12 - p.lla 129- sub 2, 3, 4, 5, 6, 7, 8.



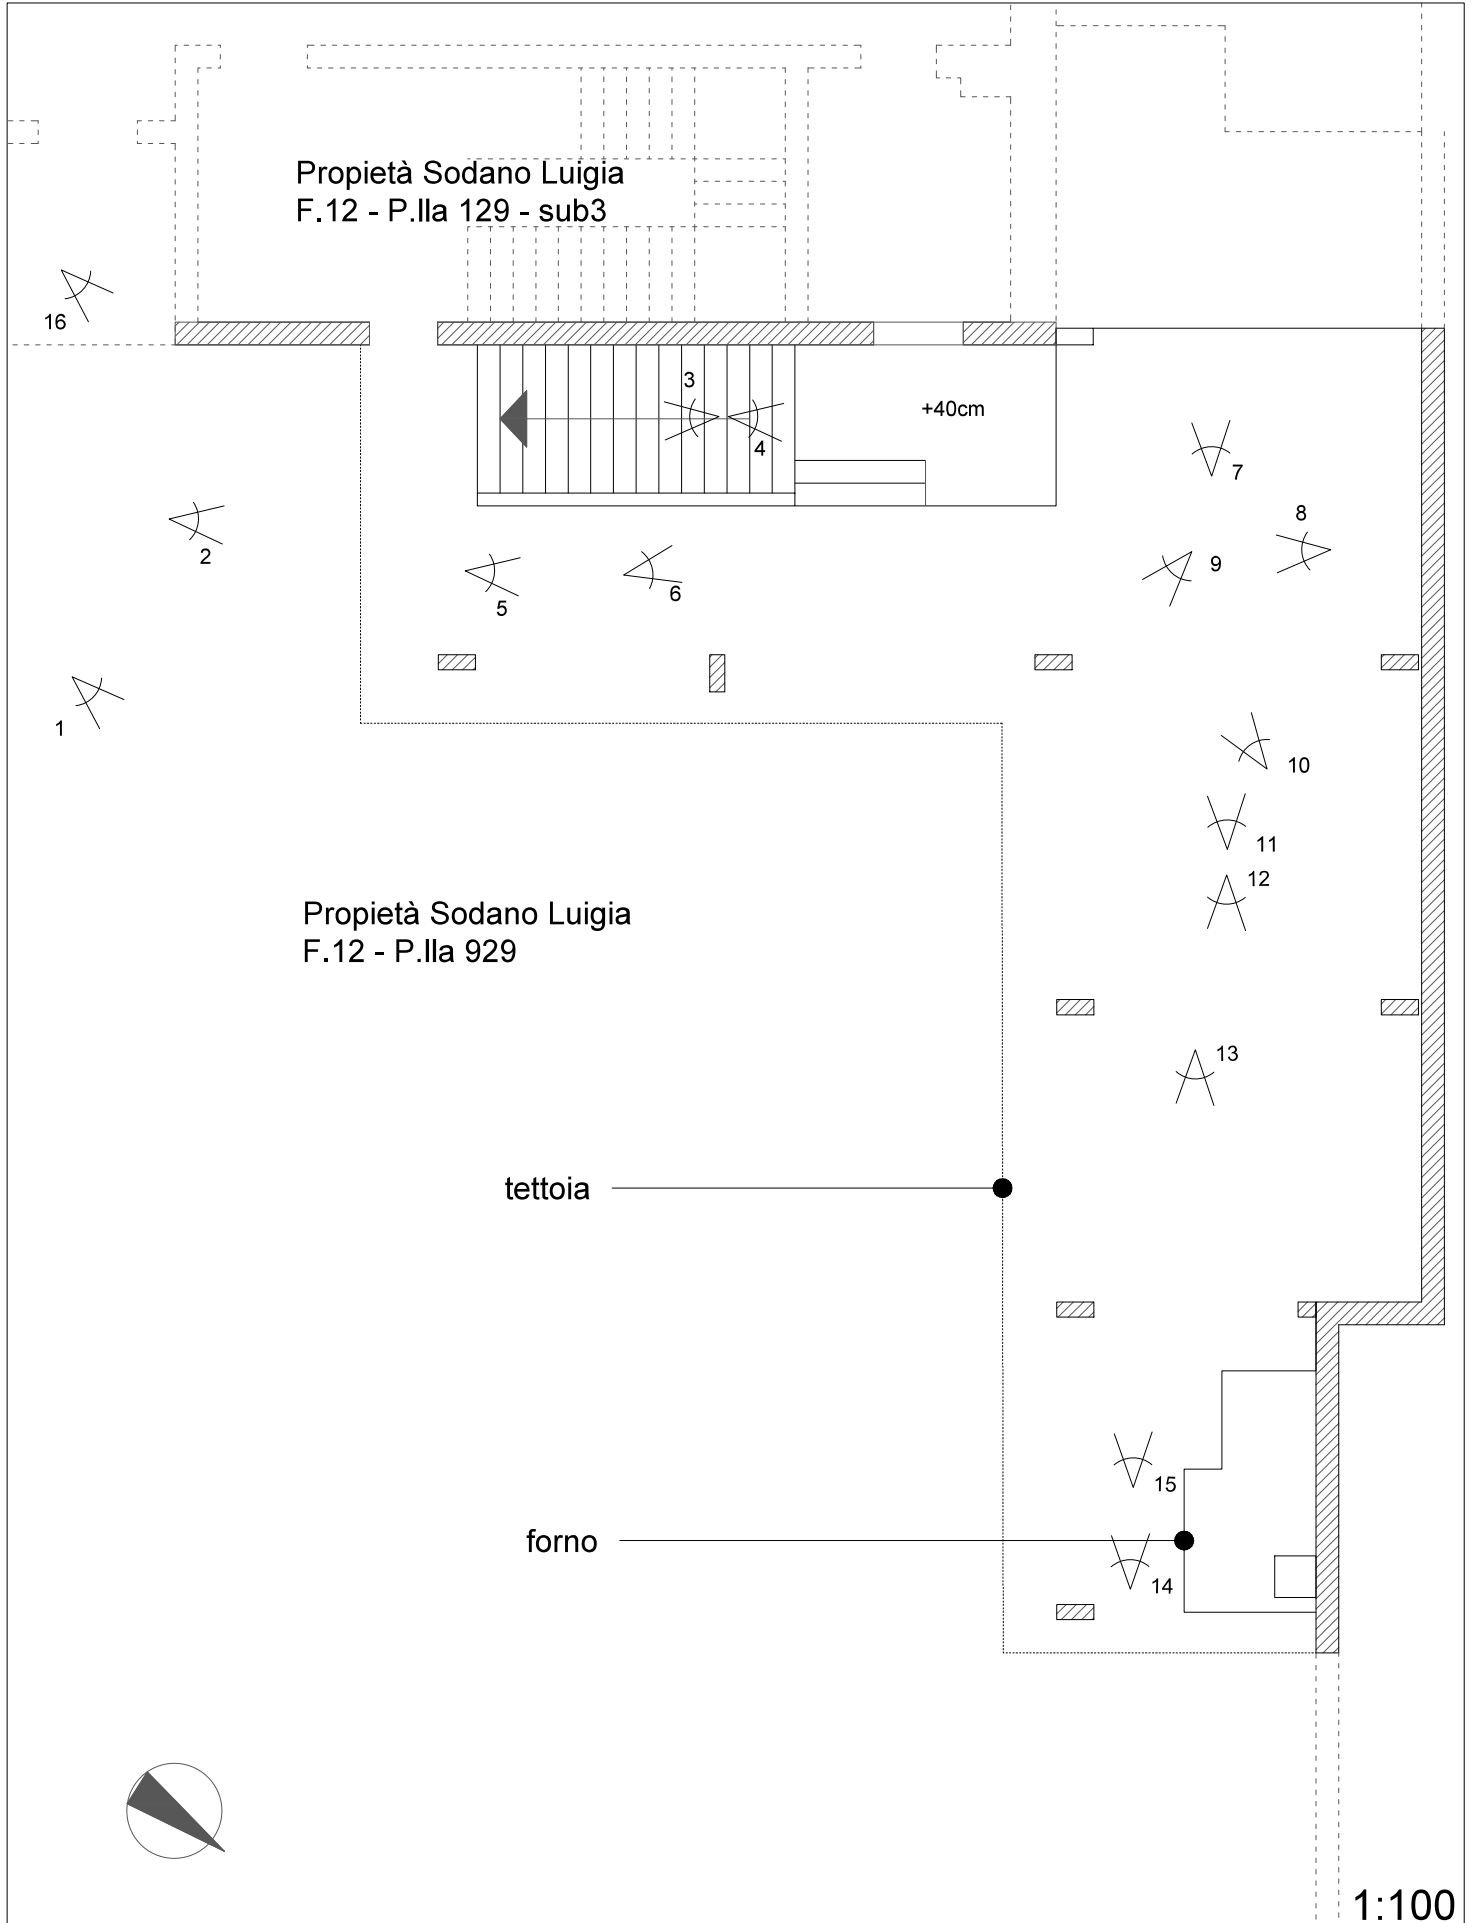




Foto 1



F. 12 — P. Ila 129 — sub 3

Foto 2



Foto 3



Foto 4



Foto 5



Foto 6



Foto 7



Foto 8



Foto 9



Foto 10



Foto 11

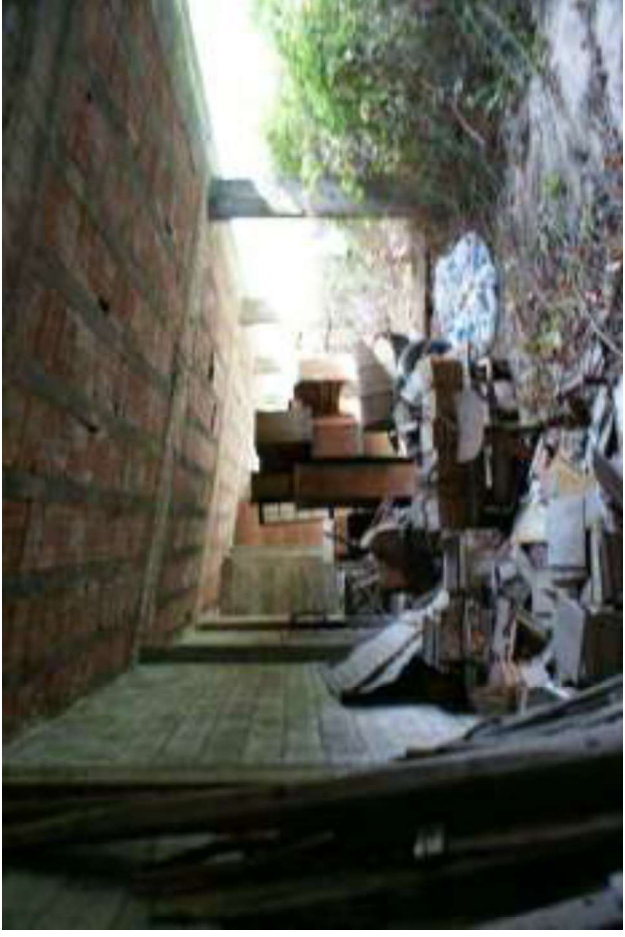


Foto 12



Foto 13



Foto 14



Foto 15



Foto 16

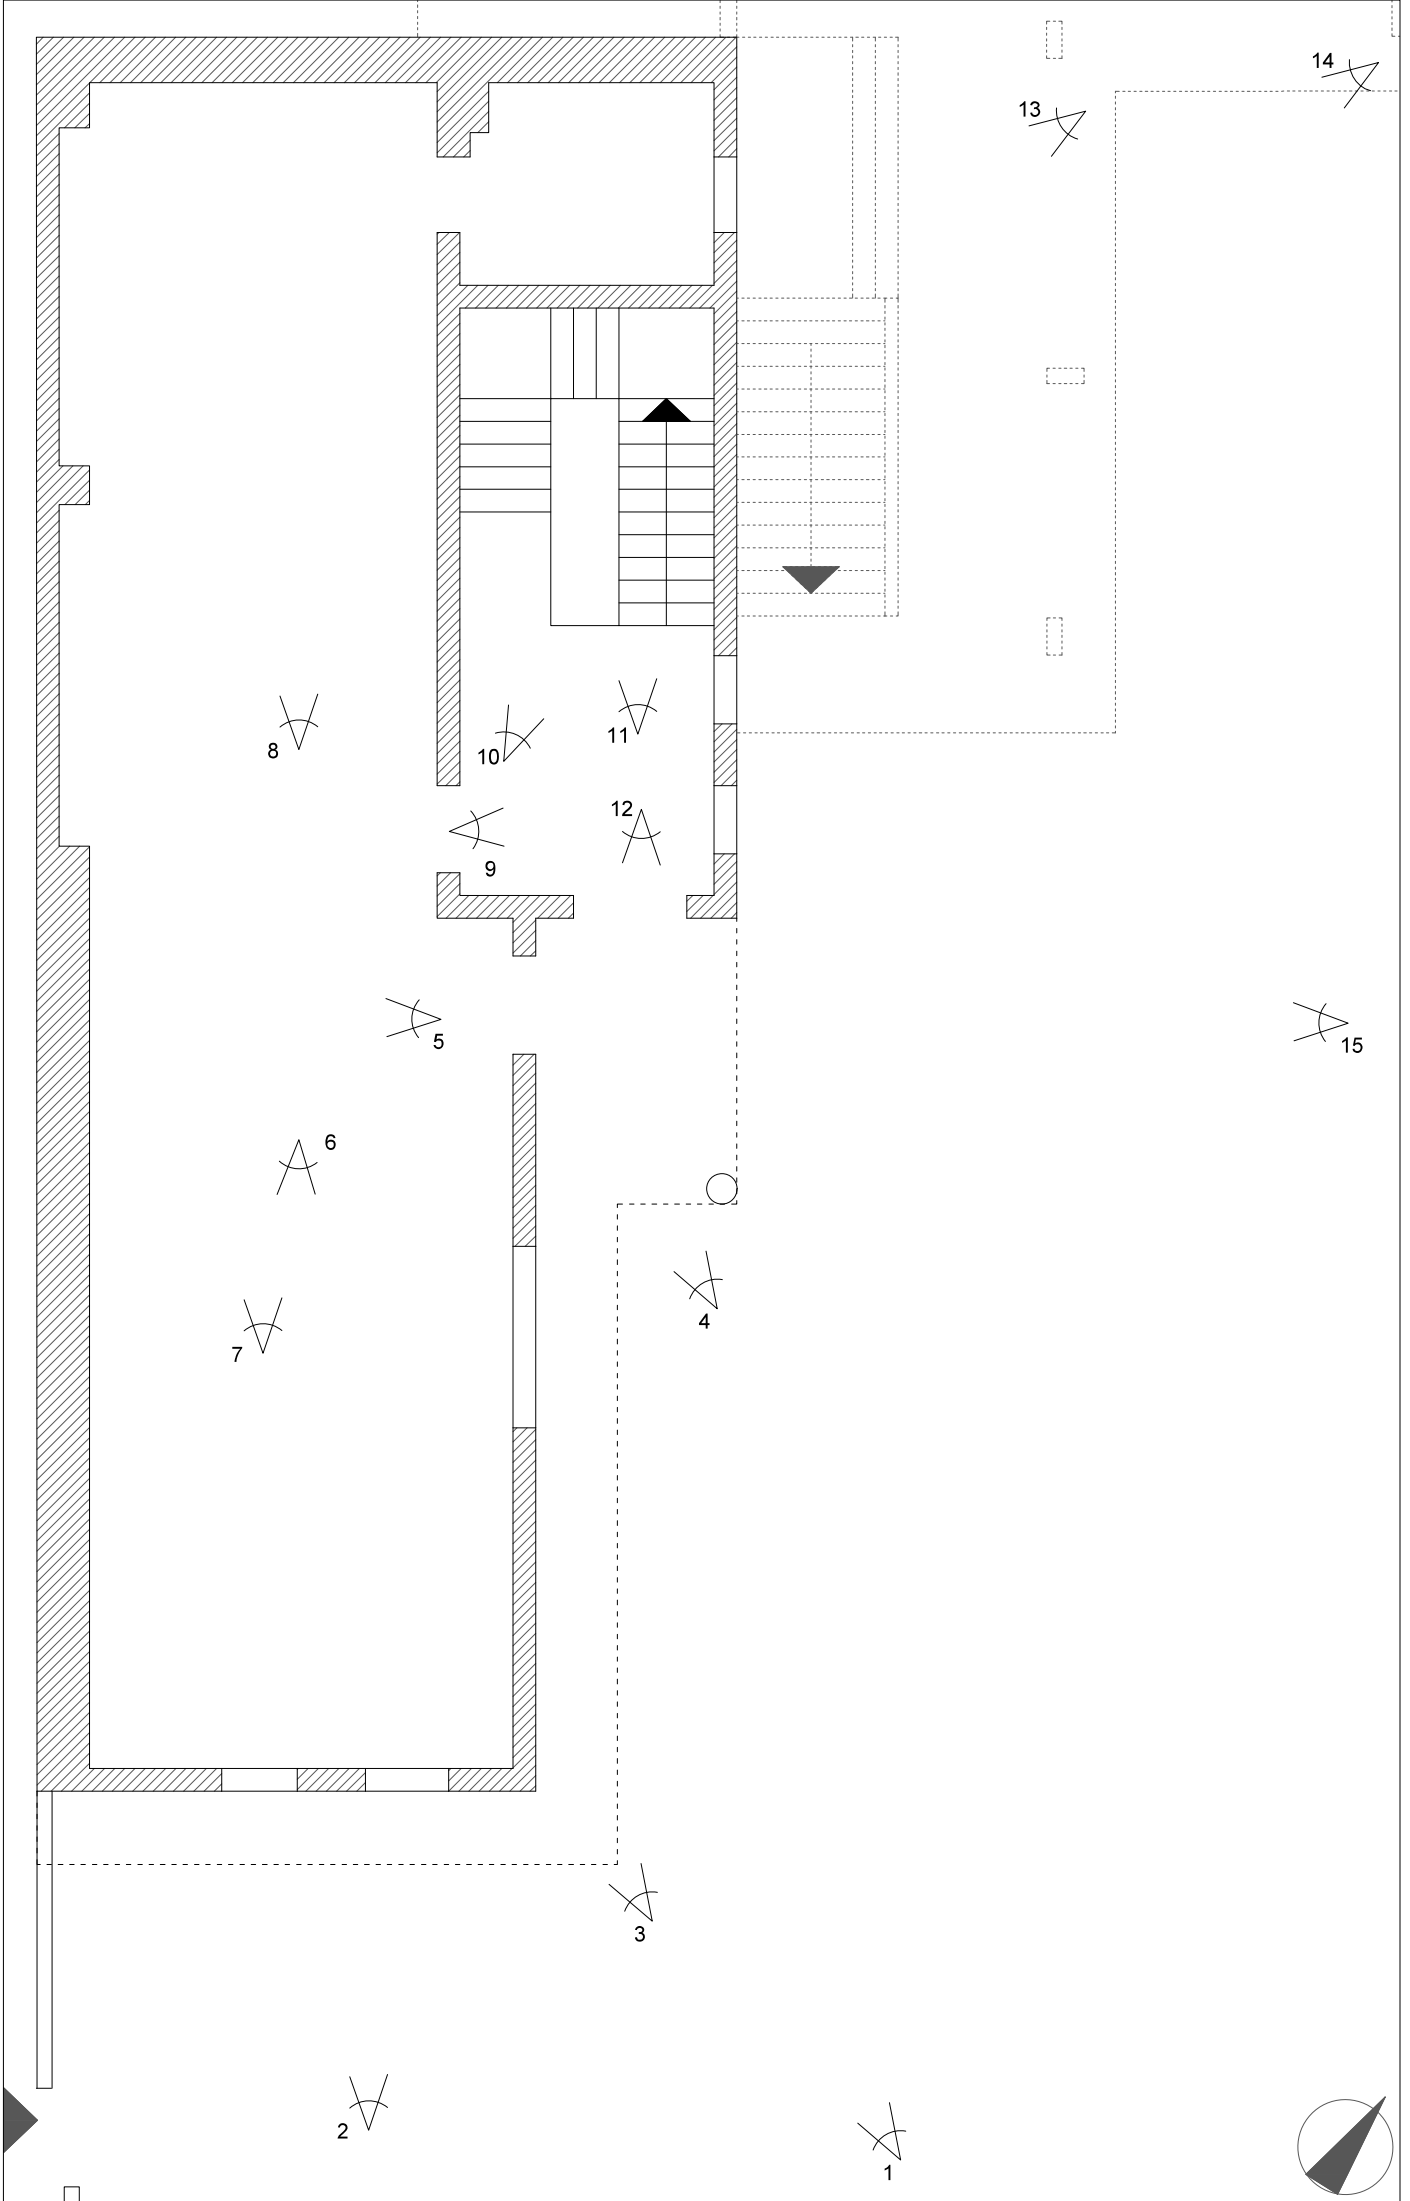




Foto 1



F. 12—P.IIa 129—sub 2

Foto 2



Foto 3



Foto 4

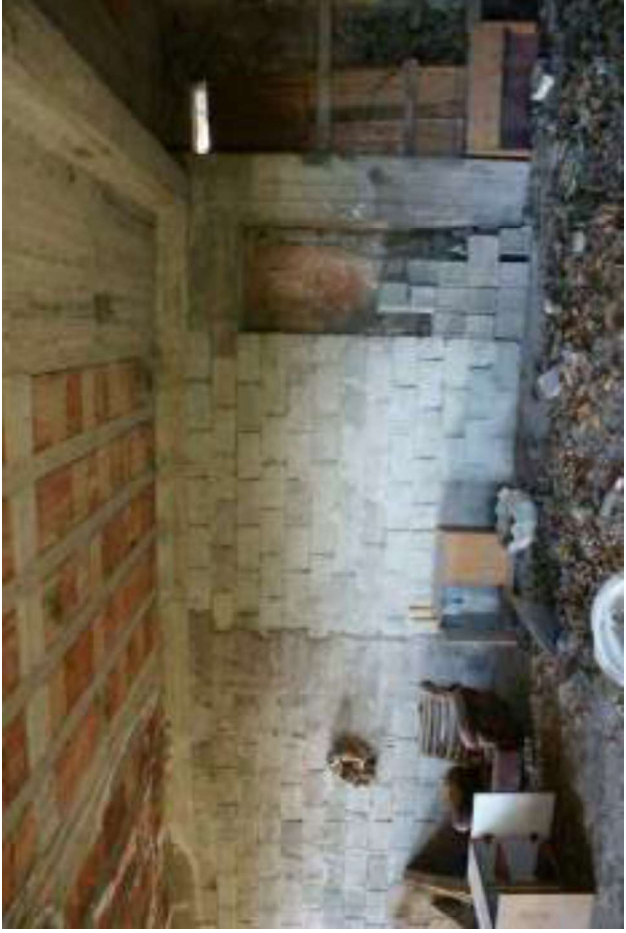


Foto 5

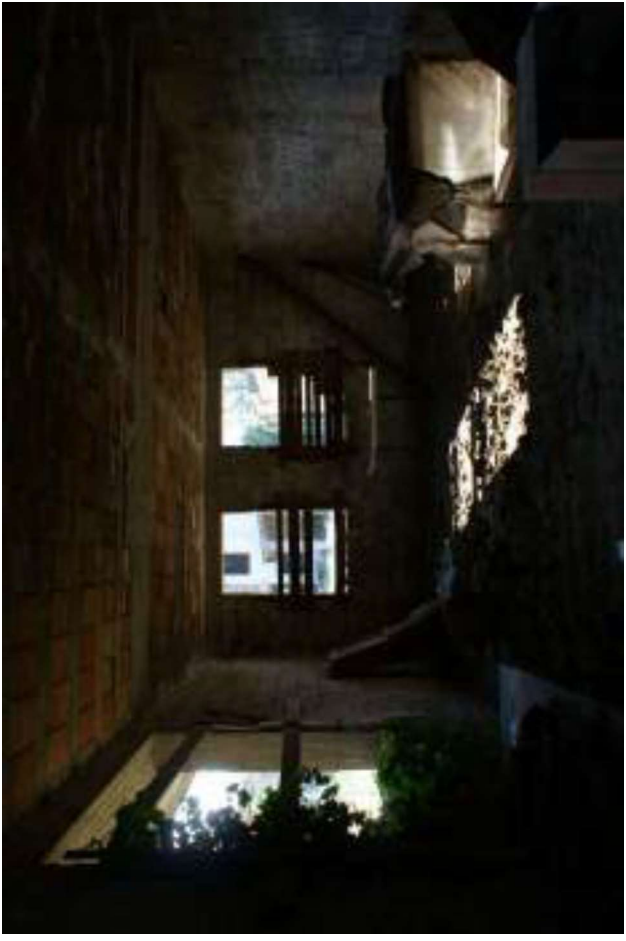


Foto 6



Foto 7



Foto 8



Foto 10

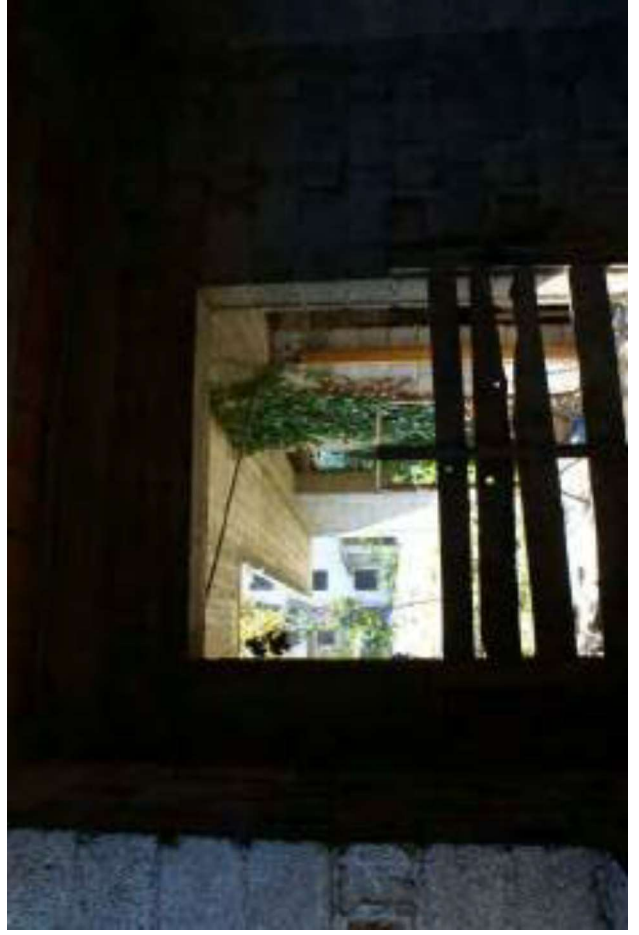


Foto 12



Foto 9


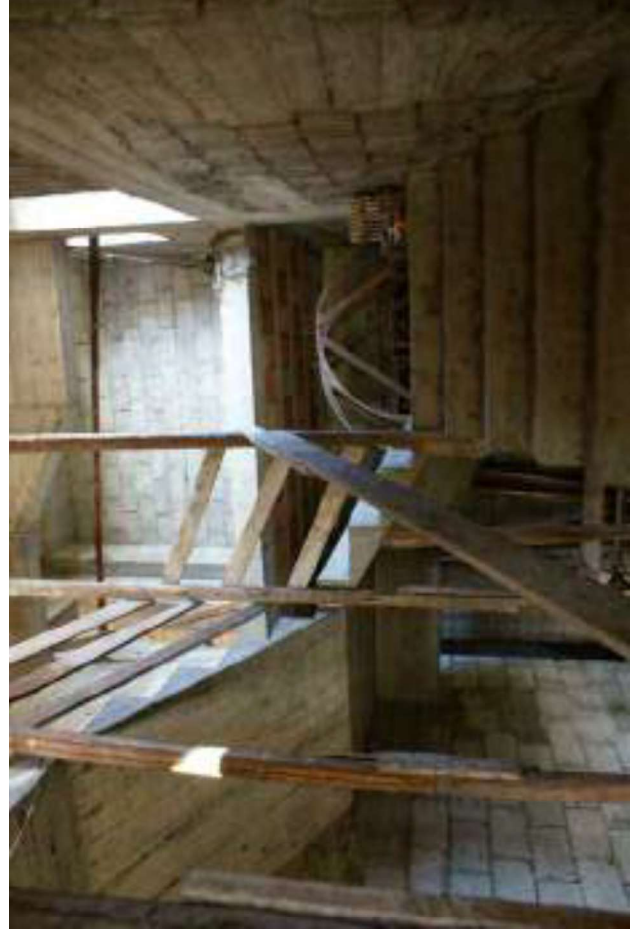


Foto 11



Foto 13

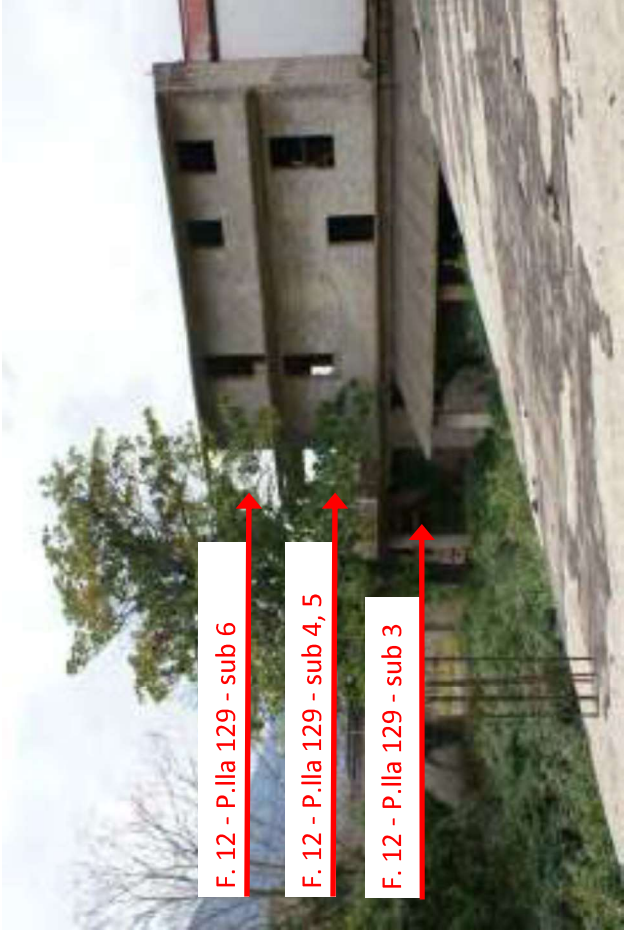

F. 12 - P.IIa 129 - sub 6

F. 12 - P.IIa 129 - sub 4, 5

F. 12 - P.IIa 129 - sub 3

Foto 14


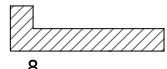


Foto 15



sub
4, 5

Proprietà Sodano Luigia
F.12 - P.Ila 129 - sub 2

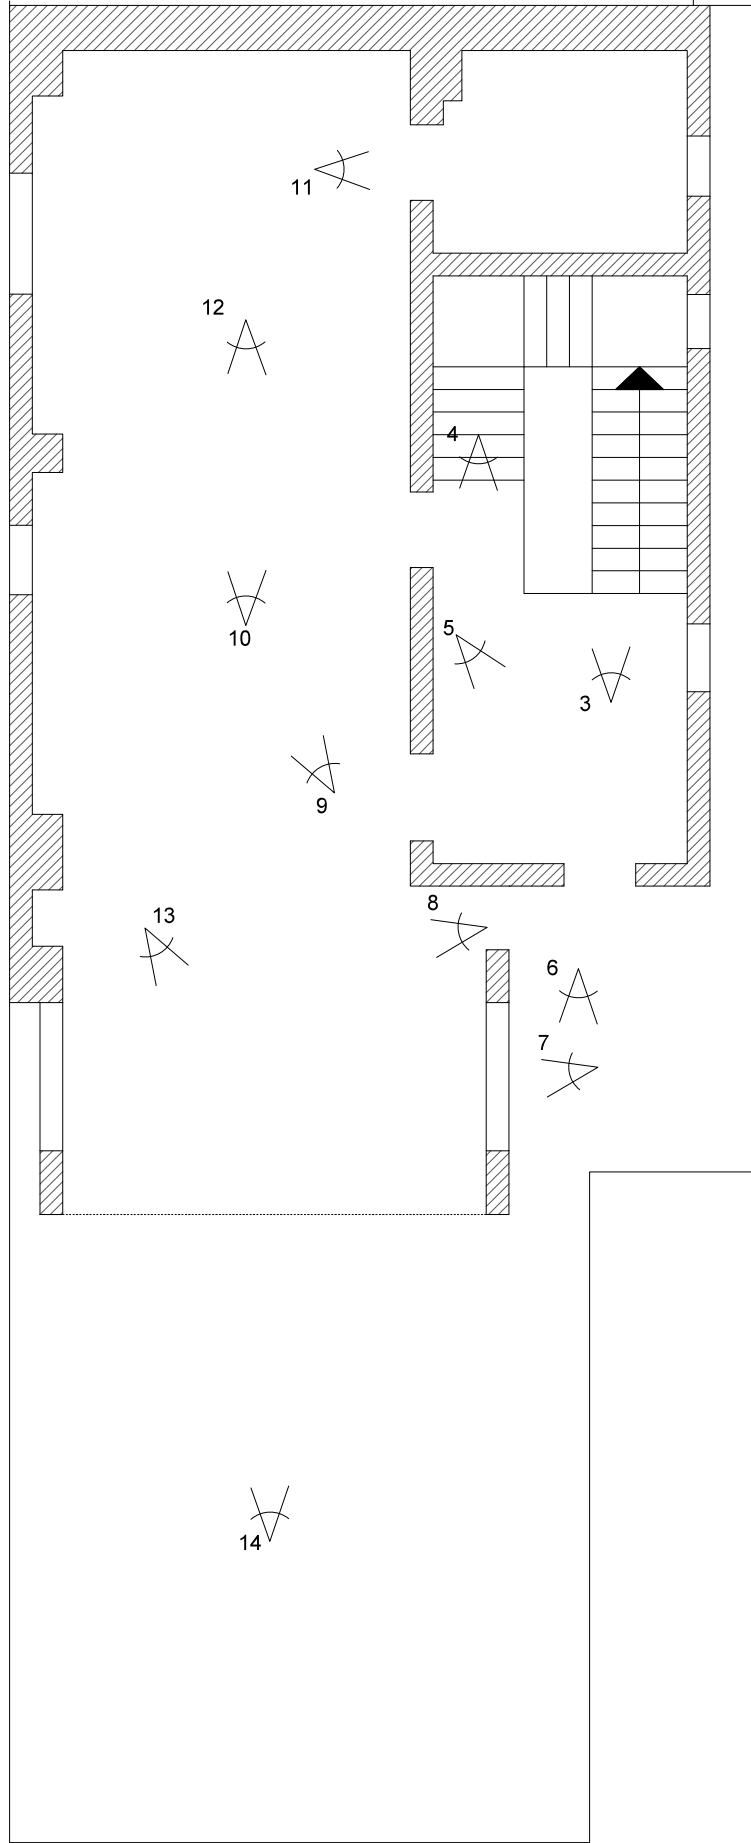


altra proprietà
F.12 - P.Ila 130 - sub 2



Unità negoziale 21/22_ F.glio 12 - P.Ila 129 - Sub 4, 5
Quotatura
1:100



Foto 1

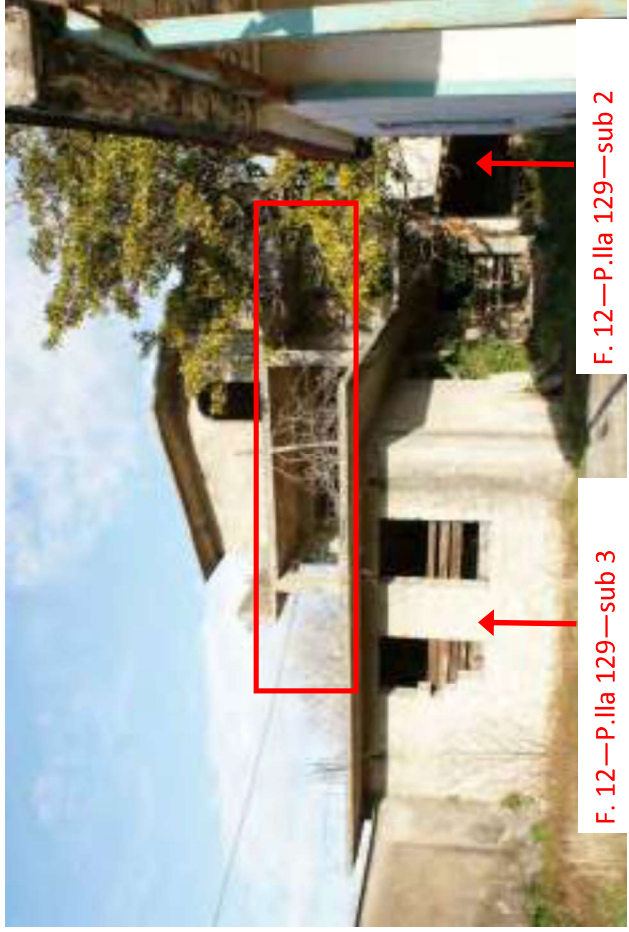

F. 12—P.lla 129—sub 3

F. 12—P.lla 129—sub 2

Foto 2

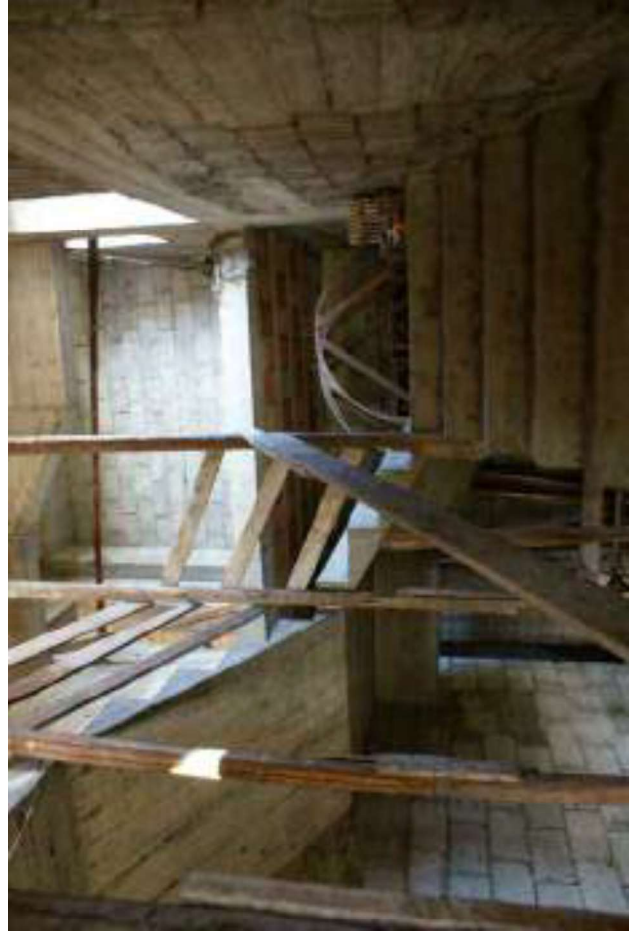


Foto 3

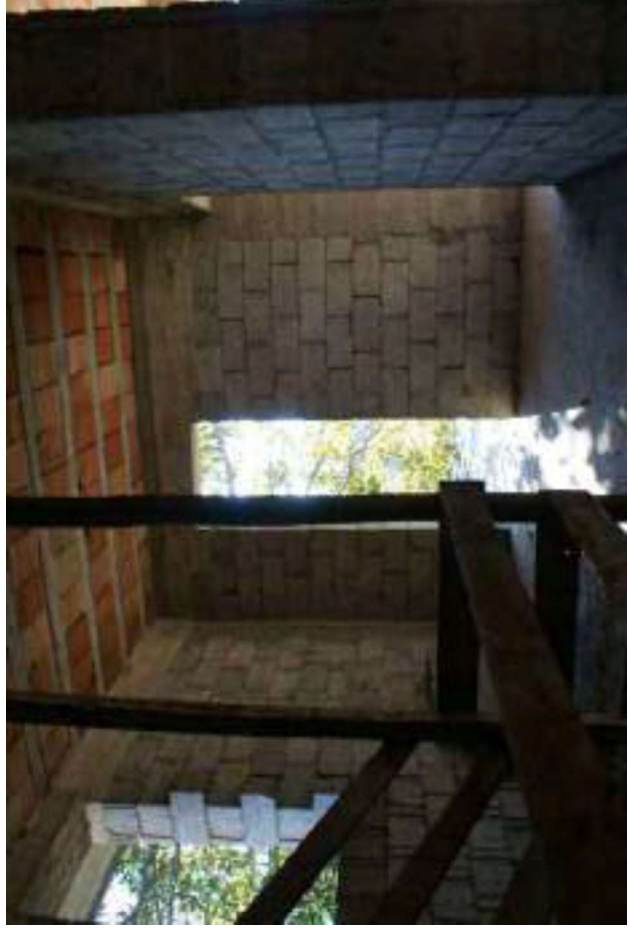


Foto 4



Foto 6

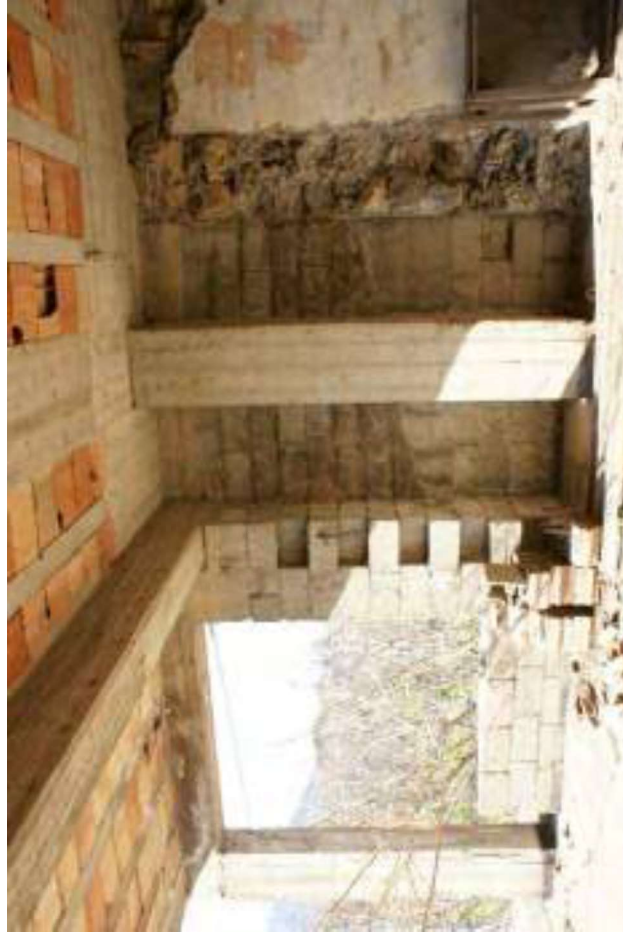


Foto 8

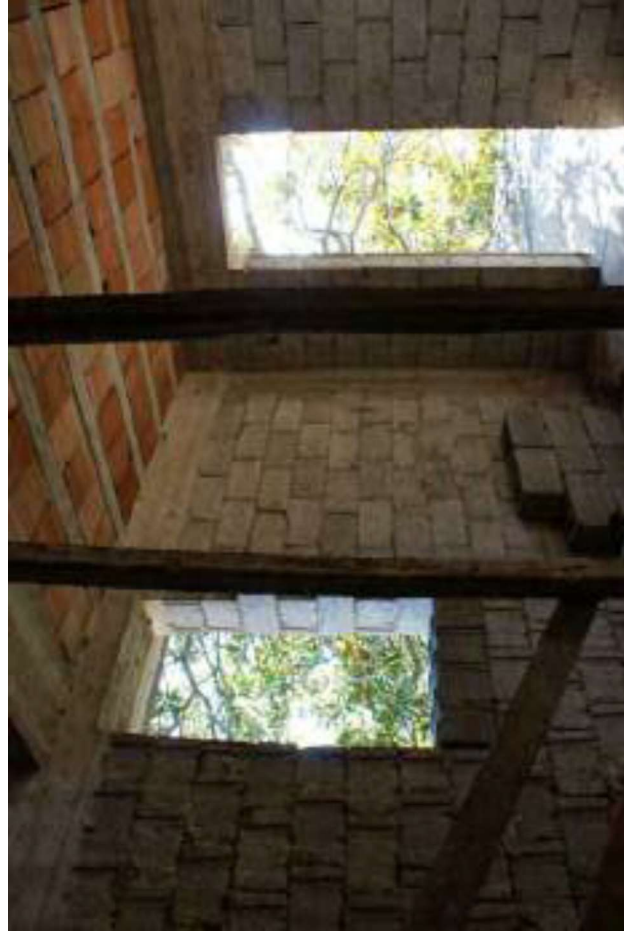


Foto 5

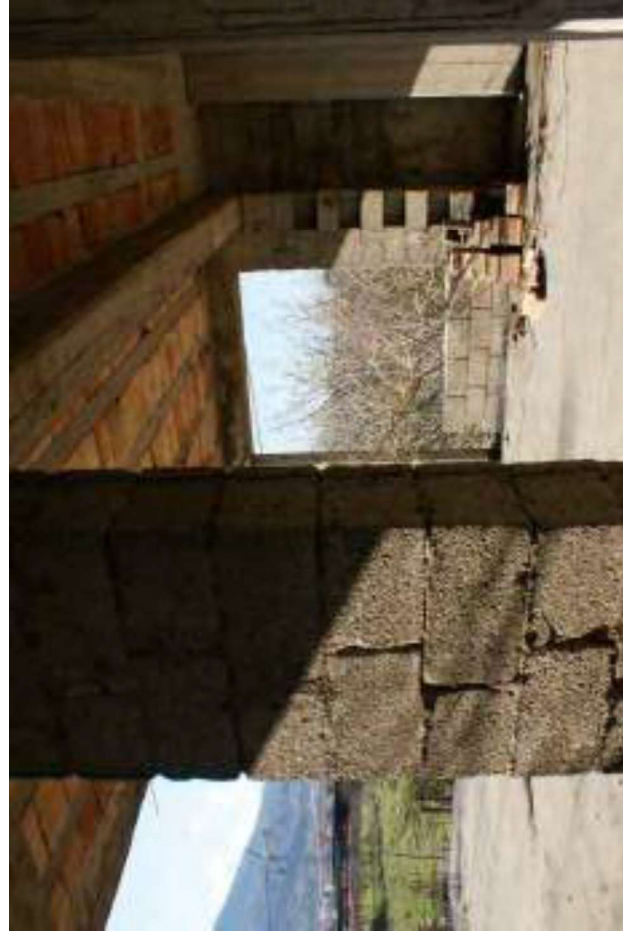


Foto 7



Foto 10



Foto 12



Foto 9

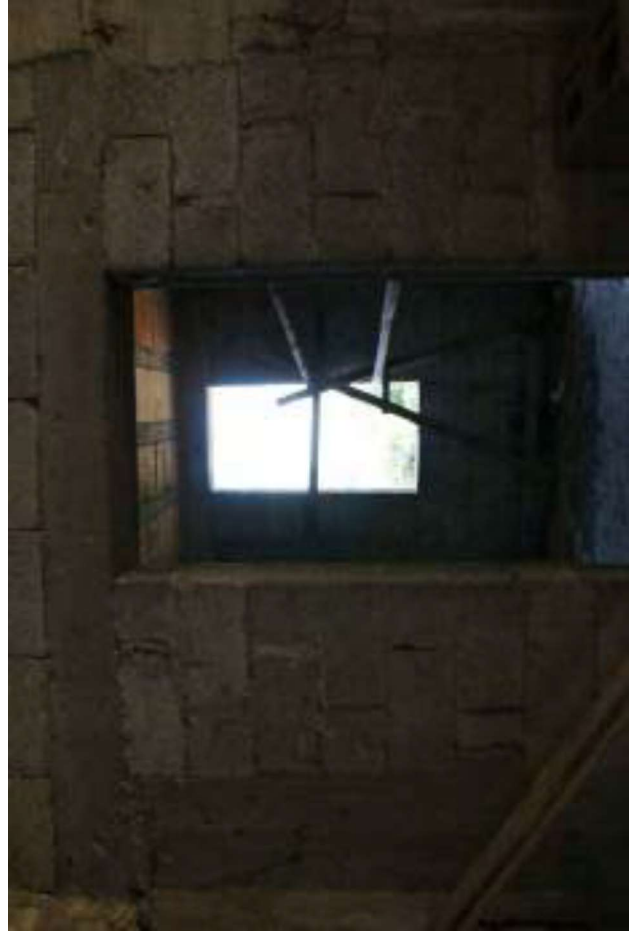



Foto 11



Foto 13



Foto 14

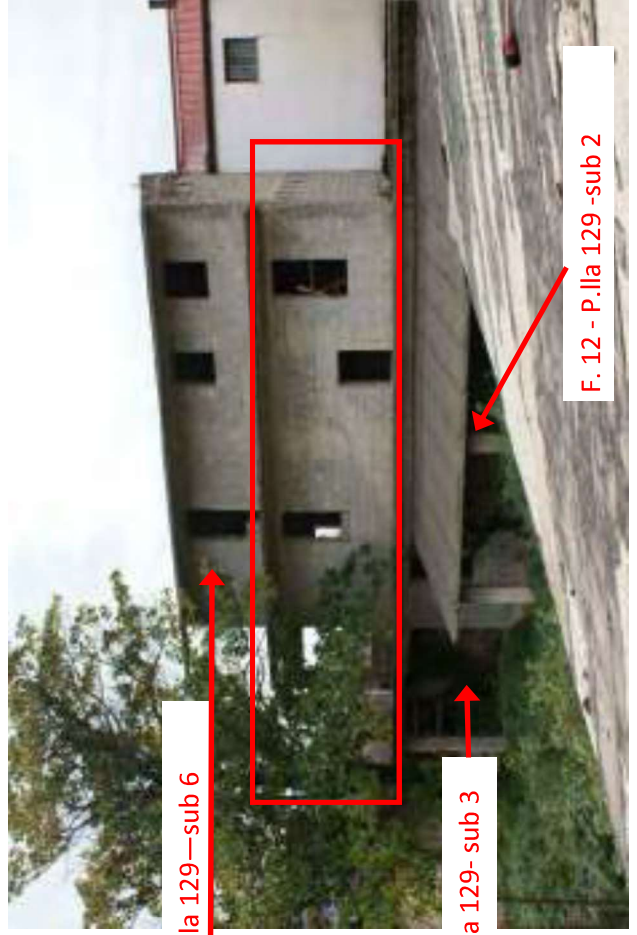

F. 12 - P.Illa 129 - sub 6

F. 12 - P.Illa 129- sub 3

F. 12 - P.Illa 129 - sub 2

Foto 15



Foto 16


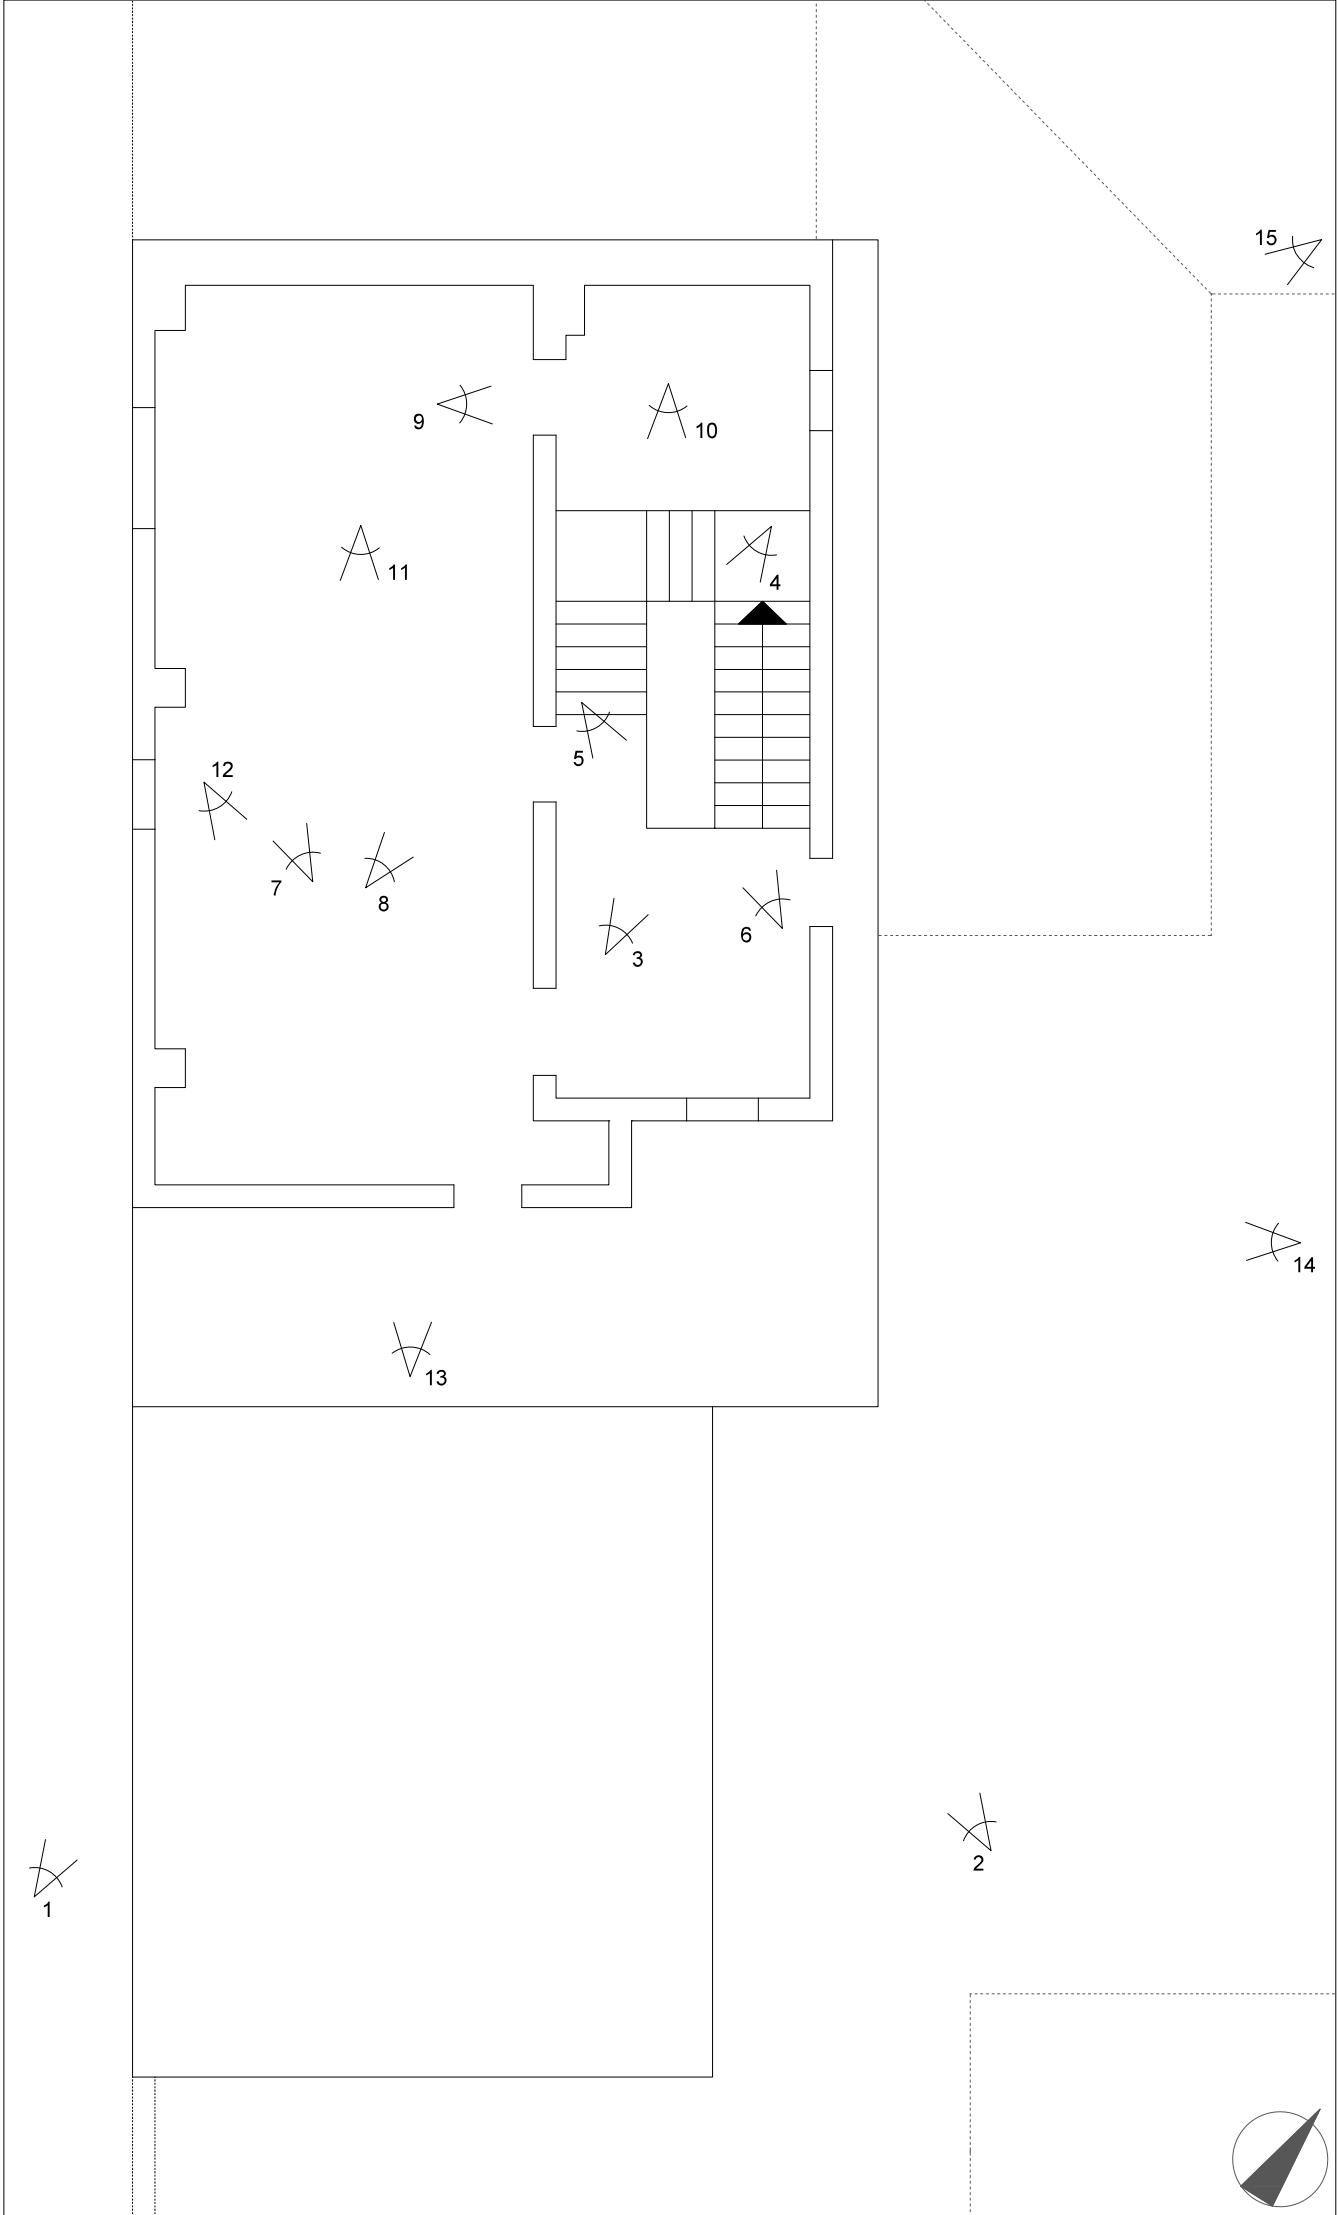




Foto 1

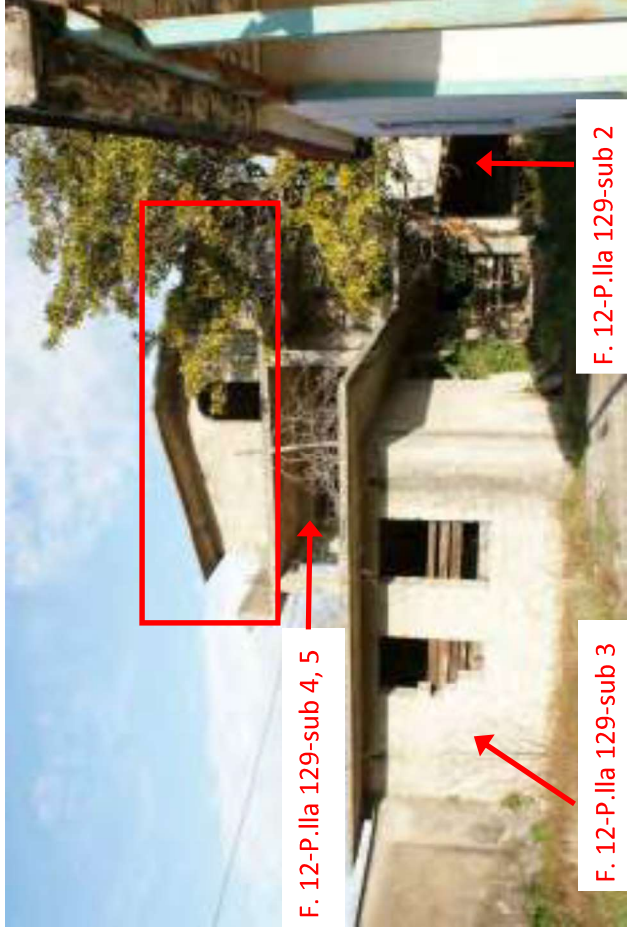

F. 12-P.IIa 129-sub 4, 5

F. 12-P.IIa 129-sub 3

F. 12-P.IIa 129-sub 2

Foto 2



Foto 3

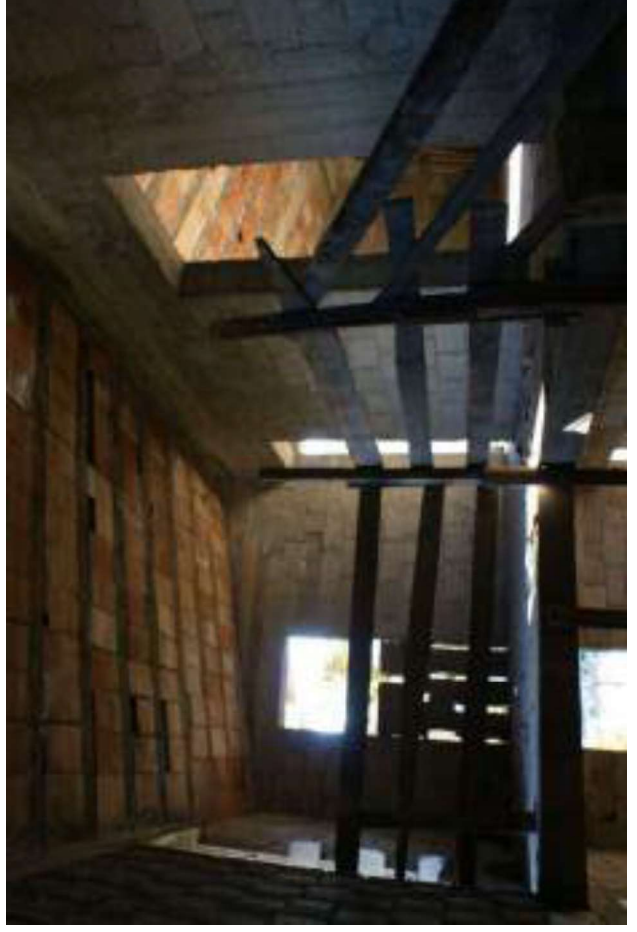


Foto 4

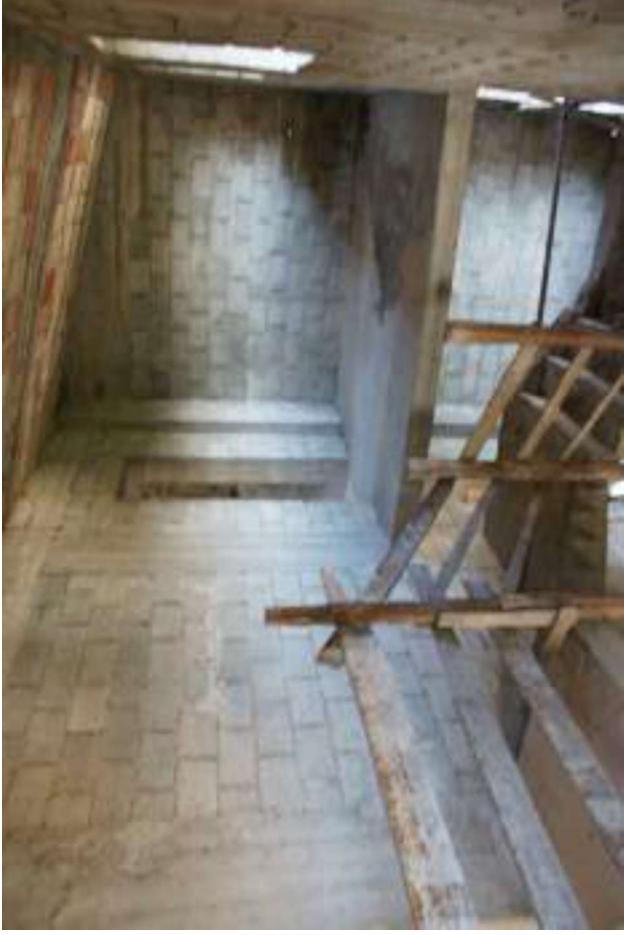


Foto 6



Foto 8

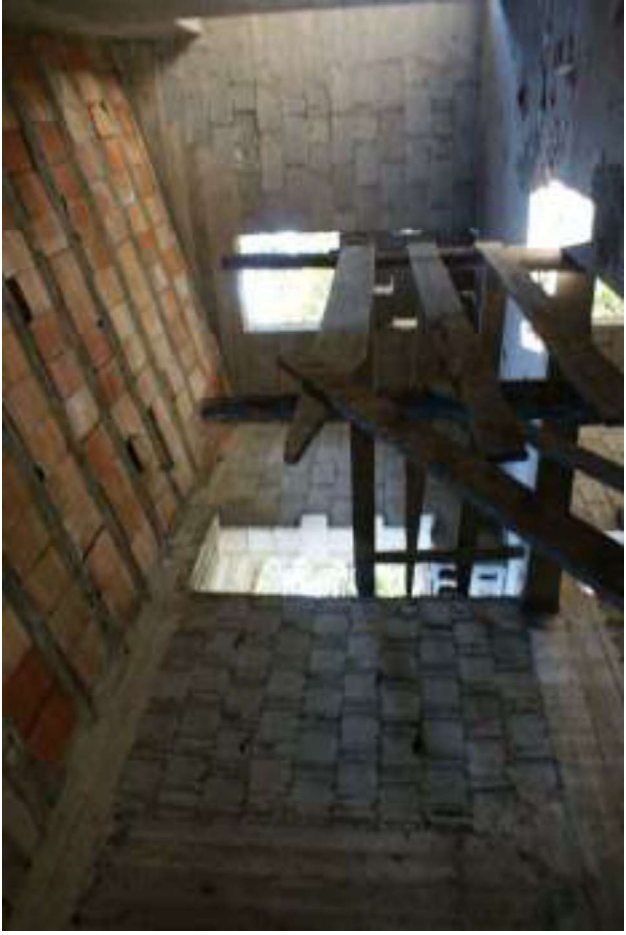


Foto 5



Foto 7



Foto 9



Foto 10

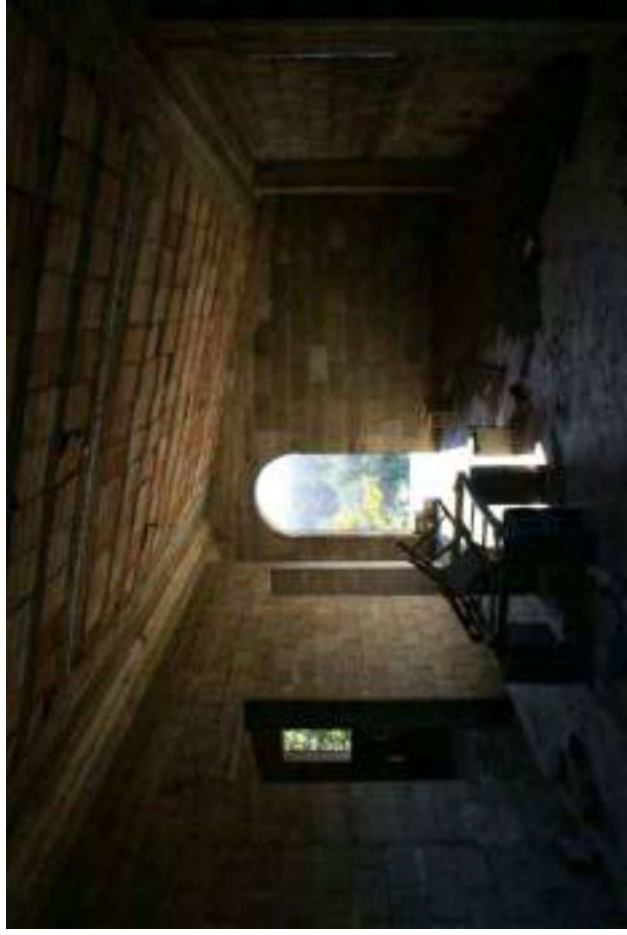


Foto 11




Foto 12



Foto 13



Foto 14

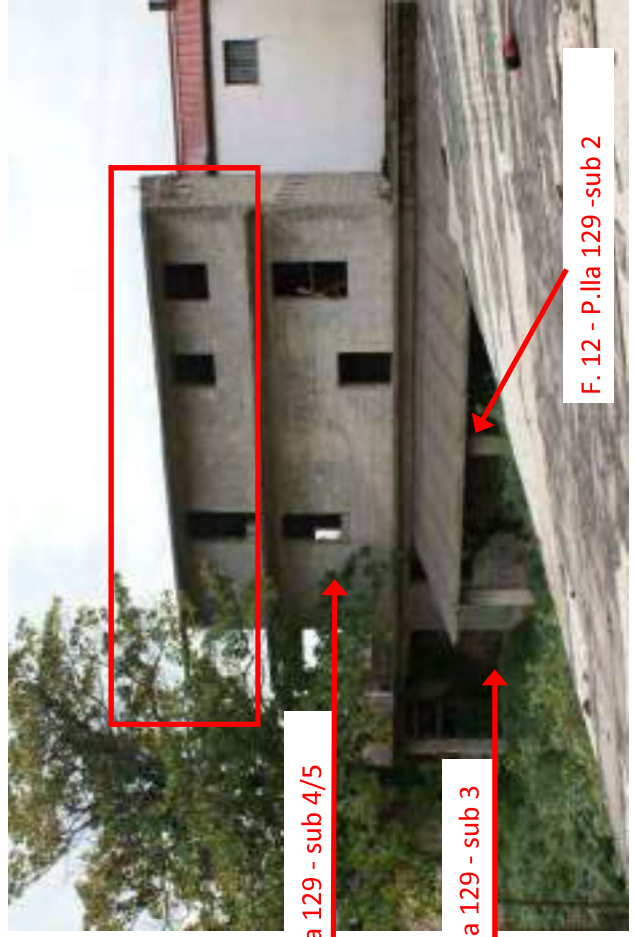

F. 12 - P.lla 129 - sub 4/5

F. 12 - P.lla 129 - sub 3

F. 12 - P.lla 129 - sub 2

Foto 15



Foto 16

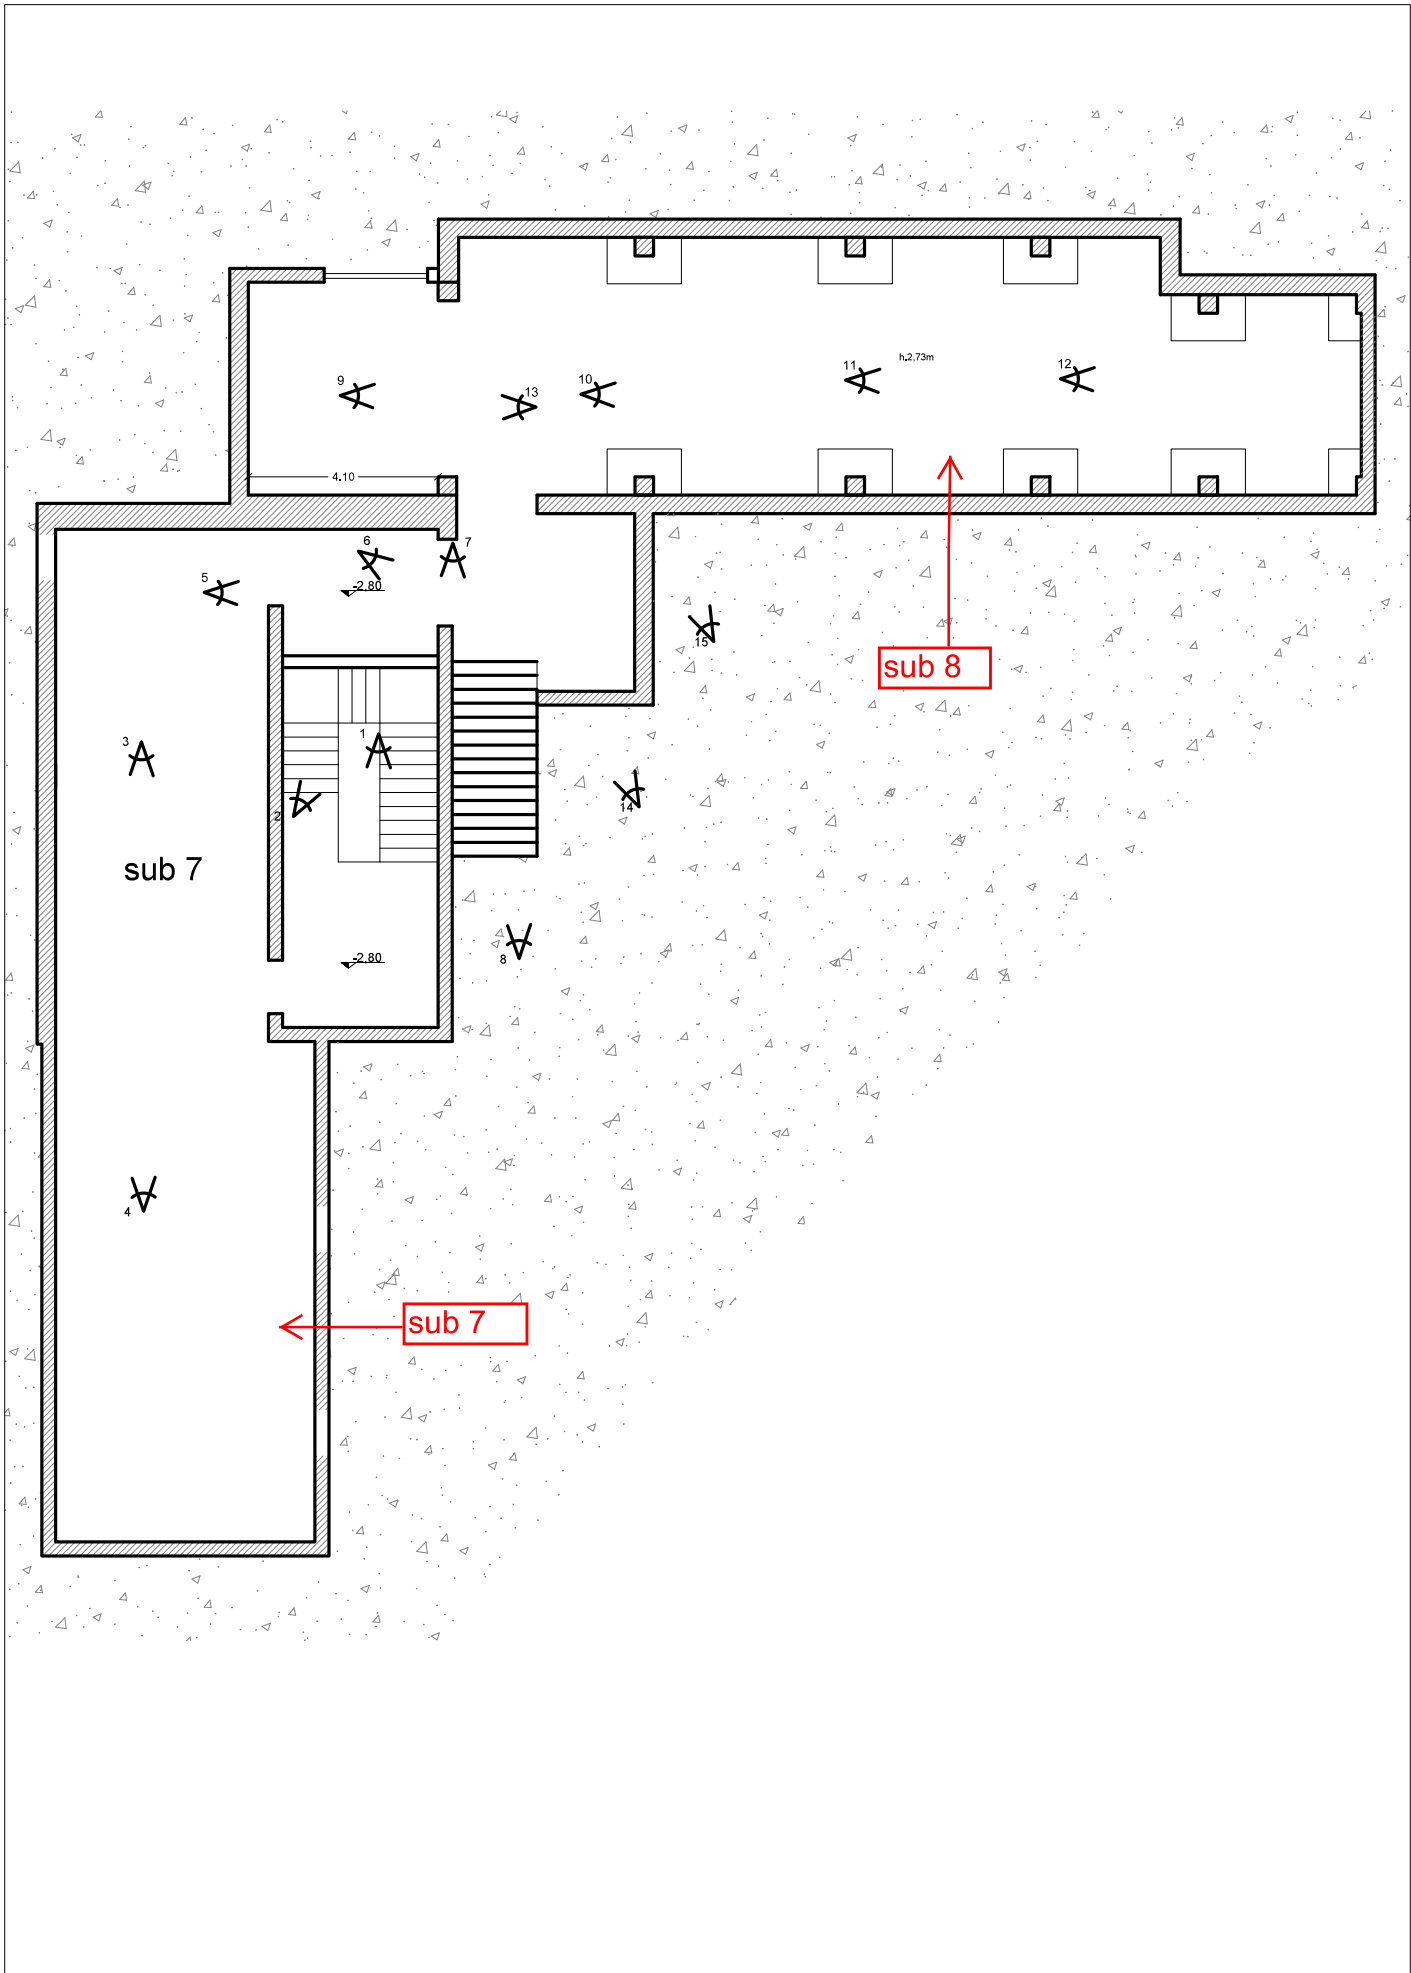




Foto 2



Foto 4



Foto 1



Foto 3



Foto 6



Foto 8



Foto 5



Foto 7




Foto 9



Foto 10



Foto 11

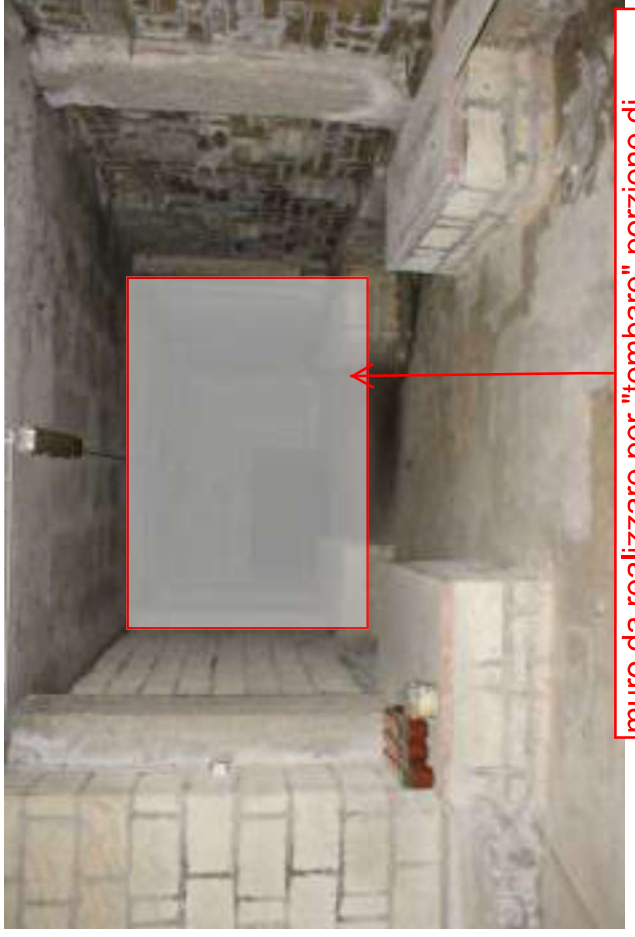

muro da realizzare per "tombare" porzione di cantina sottoposta alla p.lla di terreno 929

Foto 12



Foto 14



Foto 13



Foto 15