


STRUTTURE

REI 120'

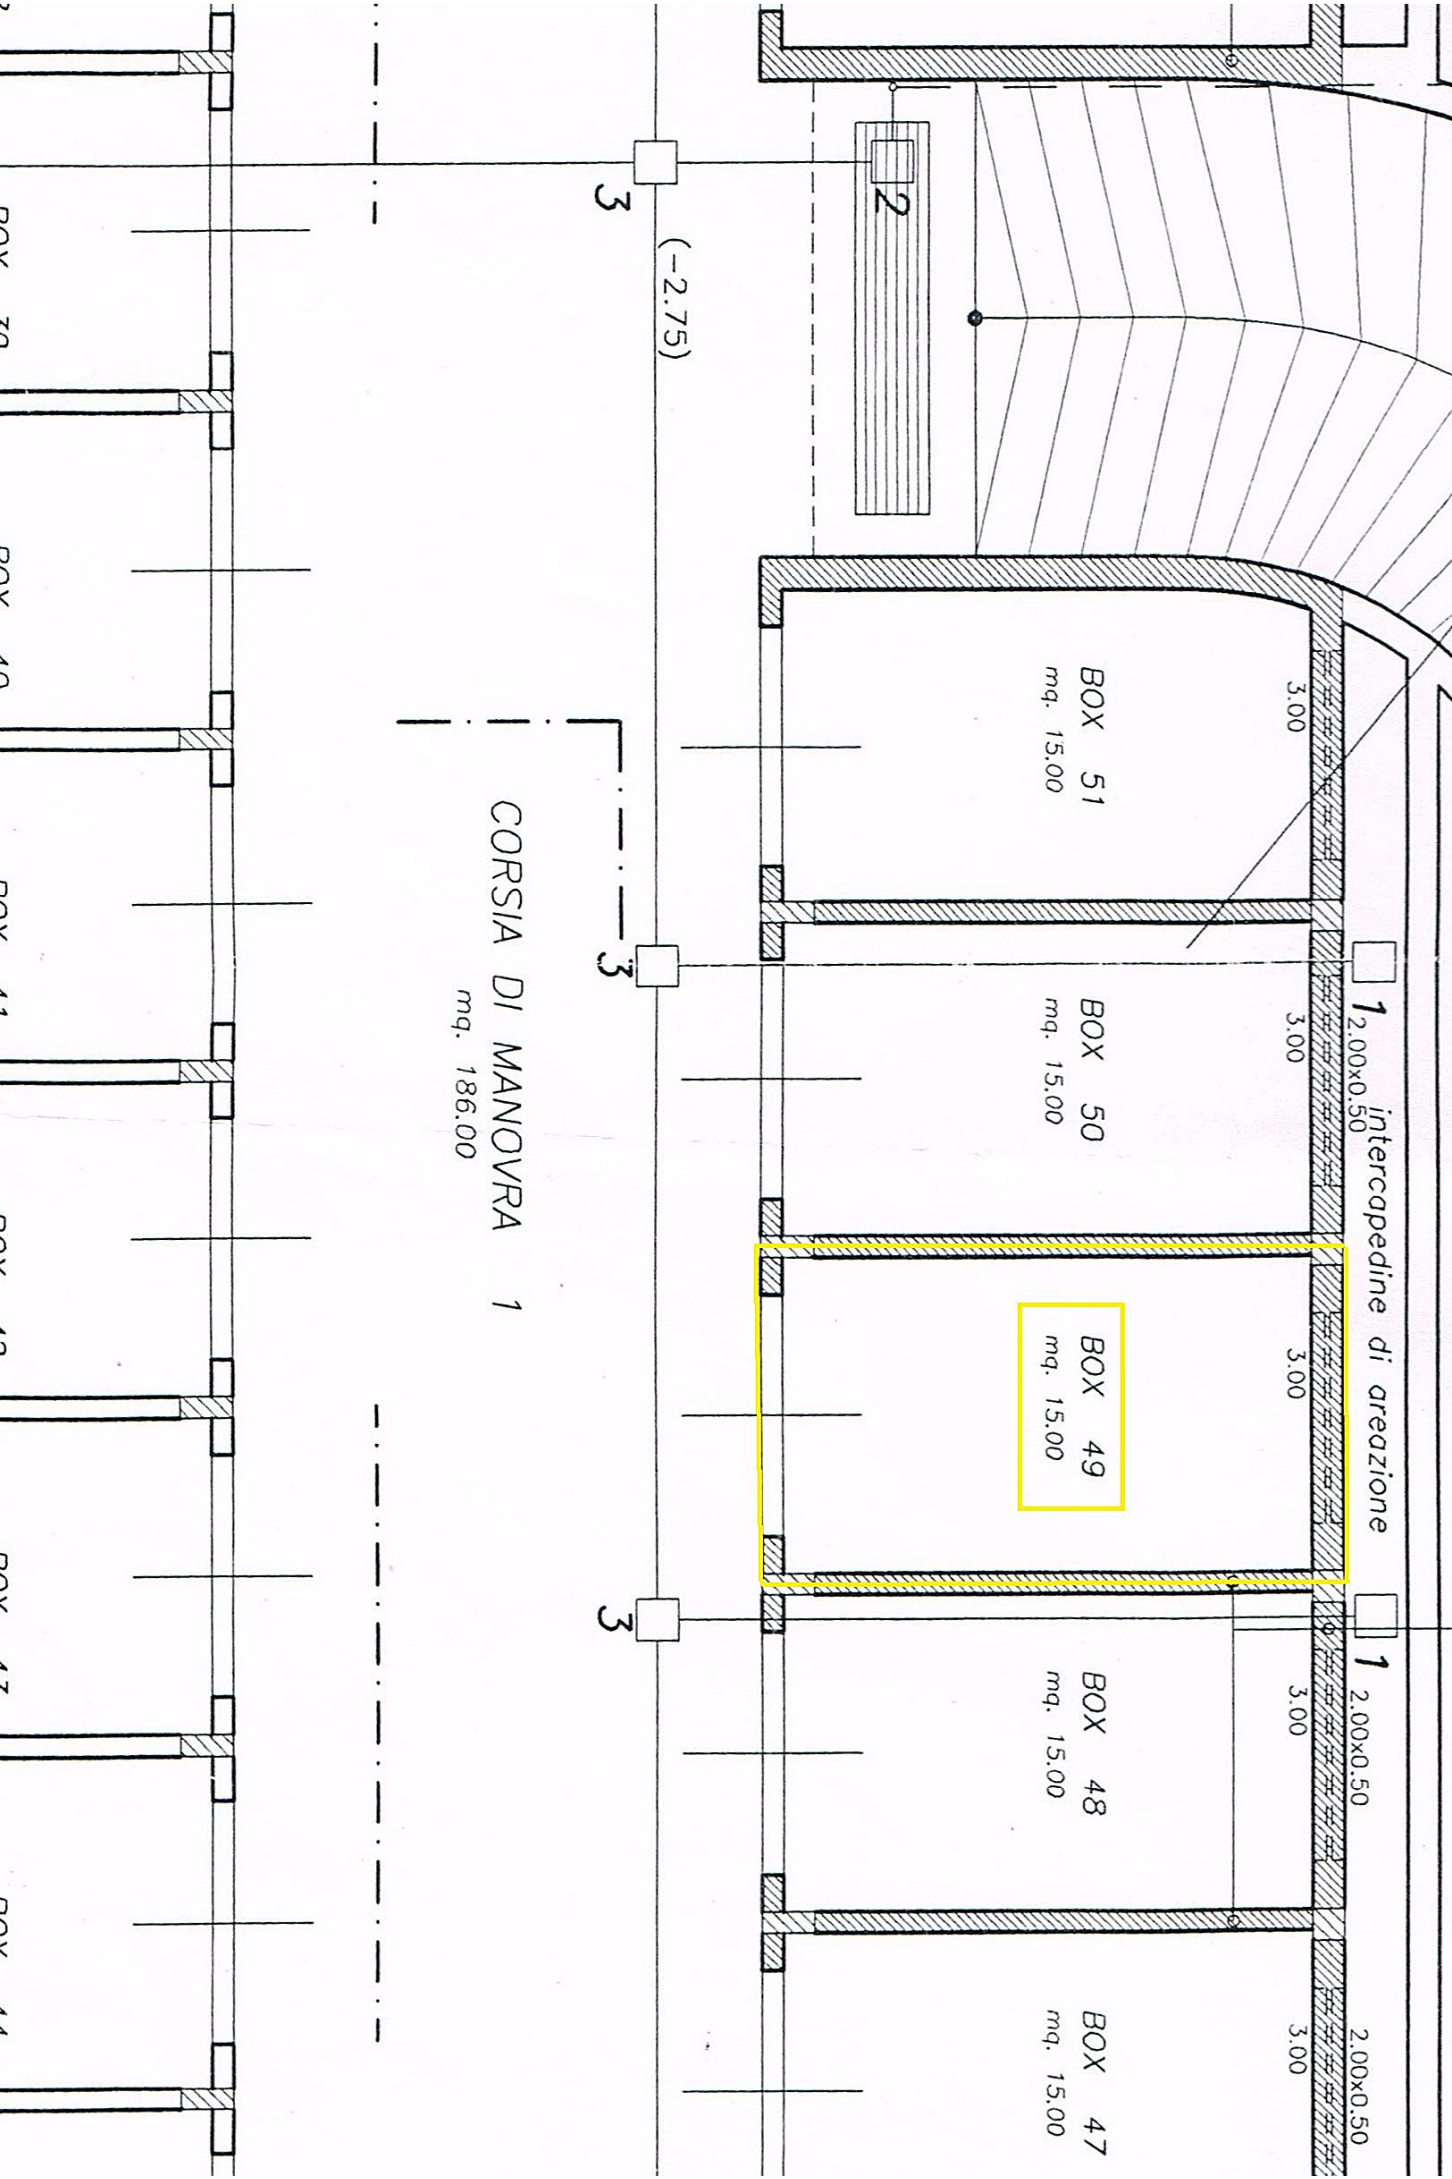

1 2.00x0.50 intercapedine di areazione 1 2.00x0.50

BOX 51  
mq. 15.00

BOX 50  
mq. 15.00

BOX 49  
mq. 15.00

BOX 48  
mq. 15.00

BOX 47  
mq. 15.00

CORSIA DI MANOVRA 1  
mq. 186.00

(-2.75)

R=8.25