


ALL. 09

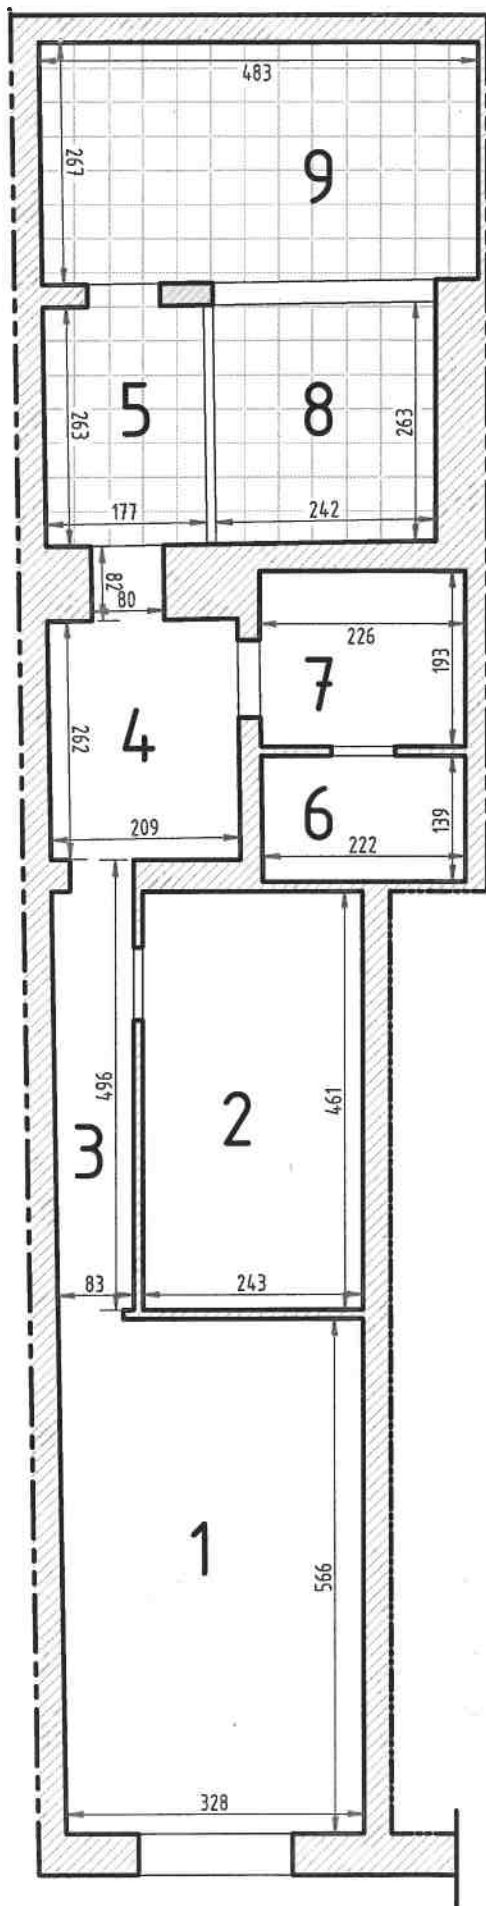

1	Ricevimento	mq 18,78
2	Vano cieco	mq 11,18
3	Corridoio	mq 4,23
4	Disimpegno	mq 5,51
TOT. INTERNI		mq 39,70
5	Ex cortile	mq 4,63
6	WC [DEP.]	mq 3,06
7	VANO [DEP.]	mq 4,34
TOT. EX DEP.		mq 7,40
8	CORTILE [DEP.]	mq 6,41
9	TETTOIA [DEP.]	mq 12,68

