


N=266900

E=-26000

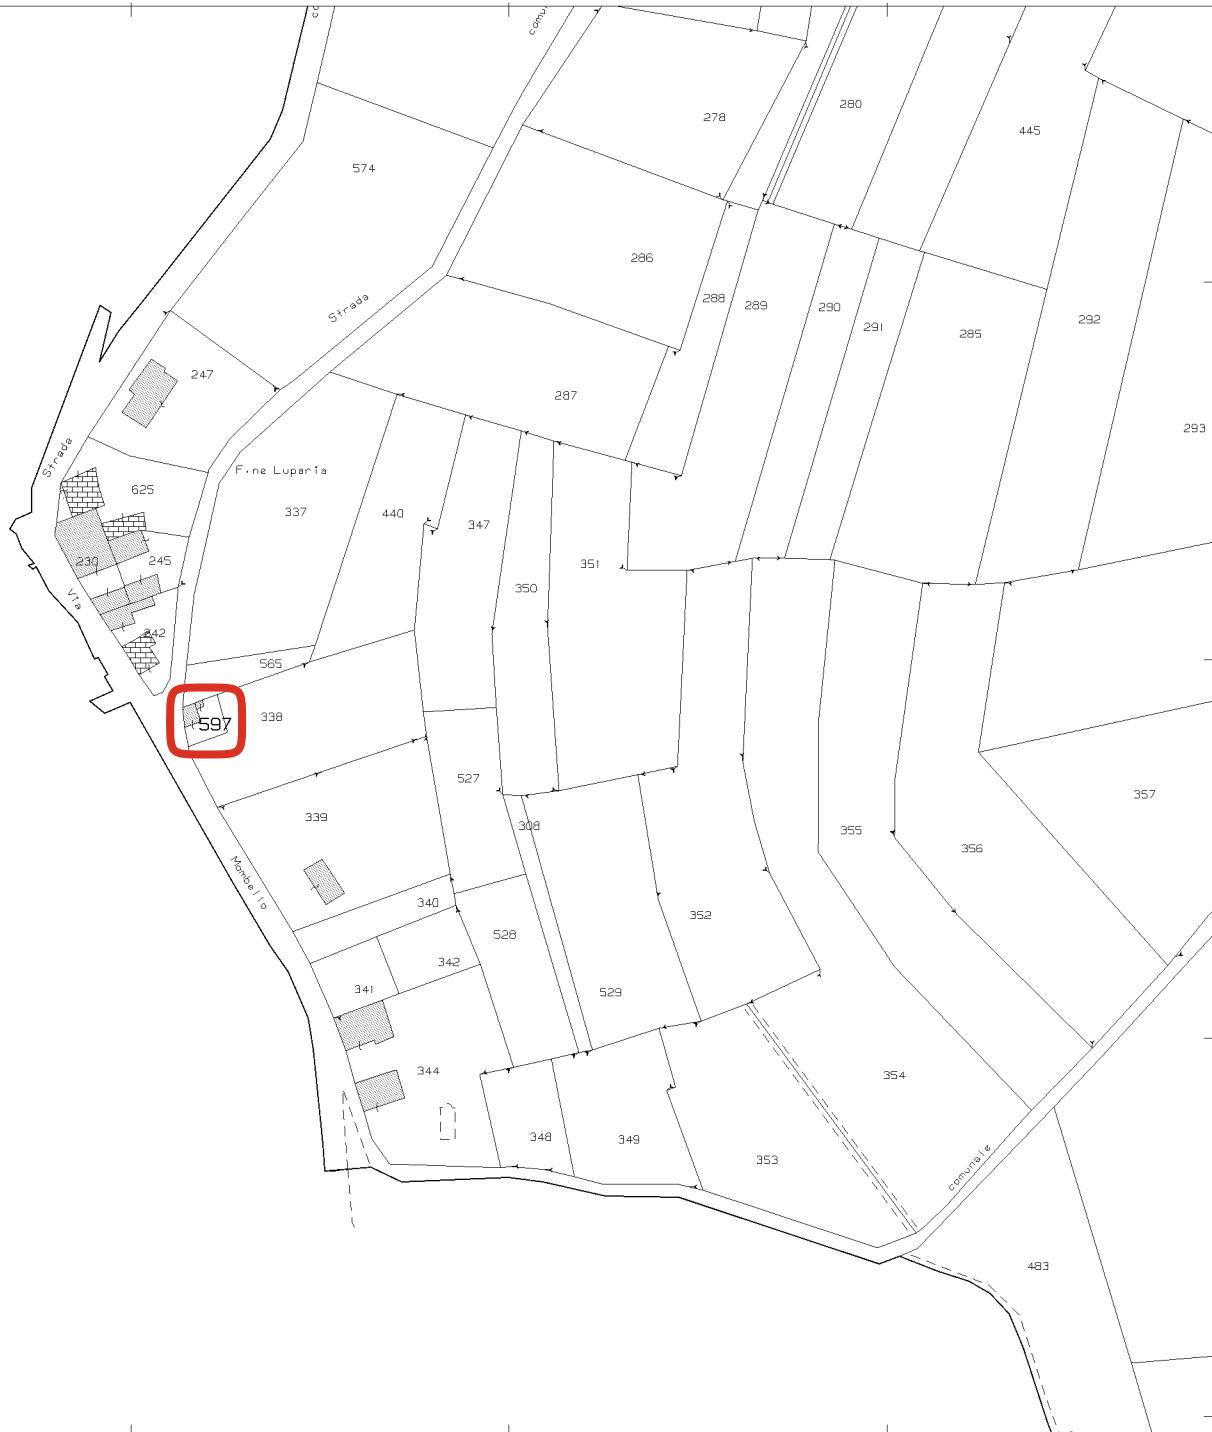

Scala originale: 1:2000

8-Set-2025 17:43:27

Dimensione cornice: 534.000 x 378.000 m. Protocollo pratica T279451/2025

Comune: (AL) CAMINO/A

Foglio: 4

1 Particella: 597