



FOTO 1 – AEROFOTO



FOTO 2 – AEROFOTO

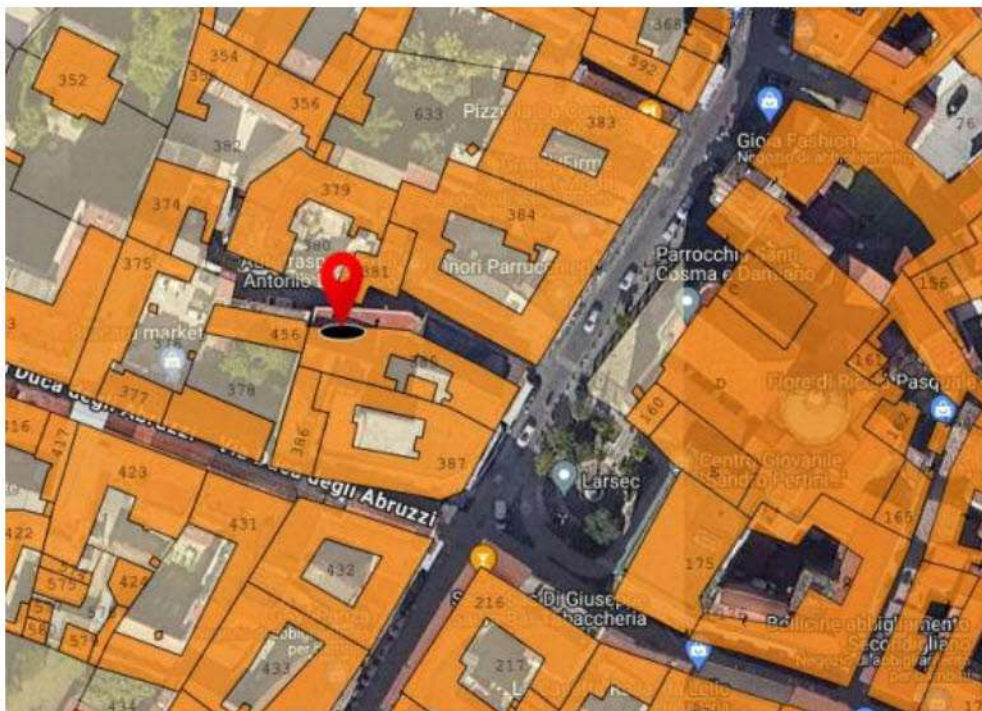


FOTO 3 – AEROFOTO



FOTO 4



FOTO 05



FOTO 06A



FOTO 06B



FOTO 07A



FOTO 07B



FOTO 08



FOTO 09



FOTO 10



FOTO 11



FOTO 12



FOTO 13



FOTO 14



FOTO 15



FOTO 16



FOTO 17



FOTO 18



FOTO 19



FOTO 20



FOTO 21



FOTO 22



FOTO 23



FOTO 24



FOTO 25



FOTO 26

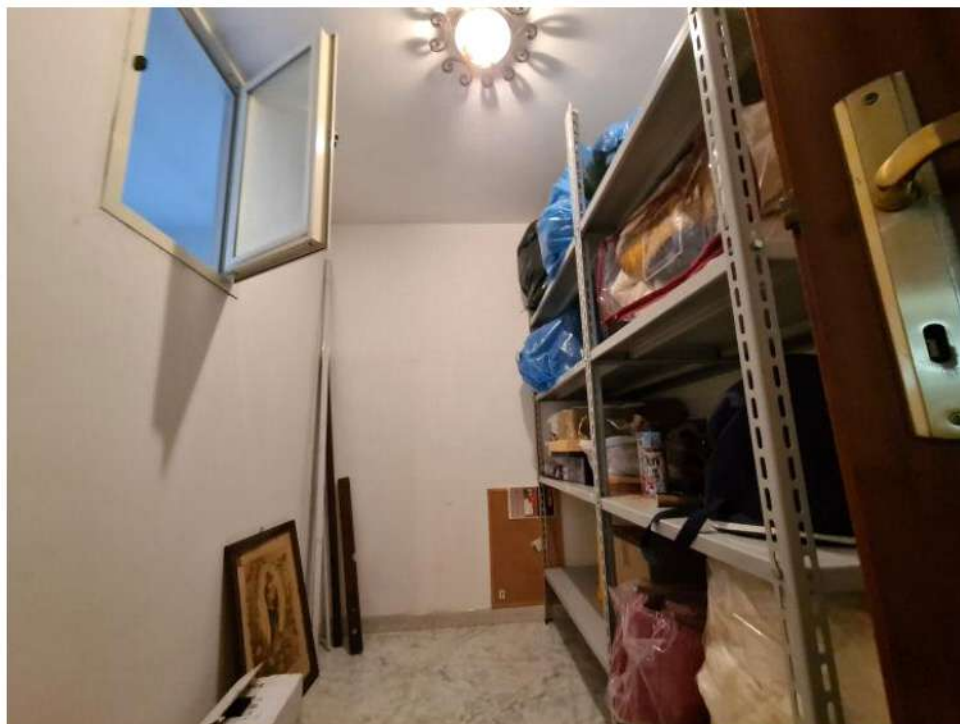


FOTO 27



FOTO 28



FOTO 29



FOTO 30

LOTTO 1 – FOTO 31


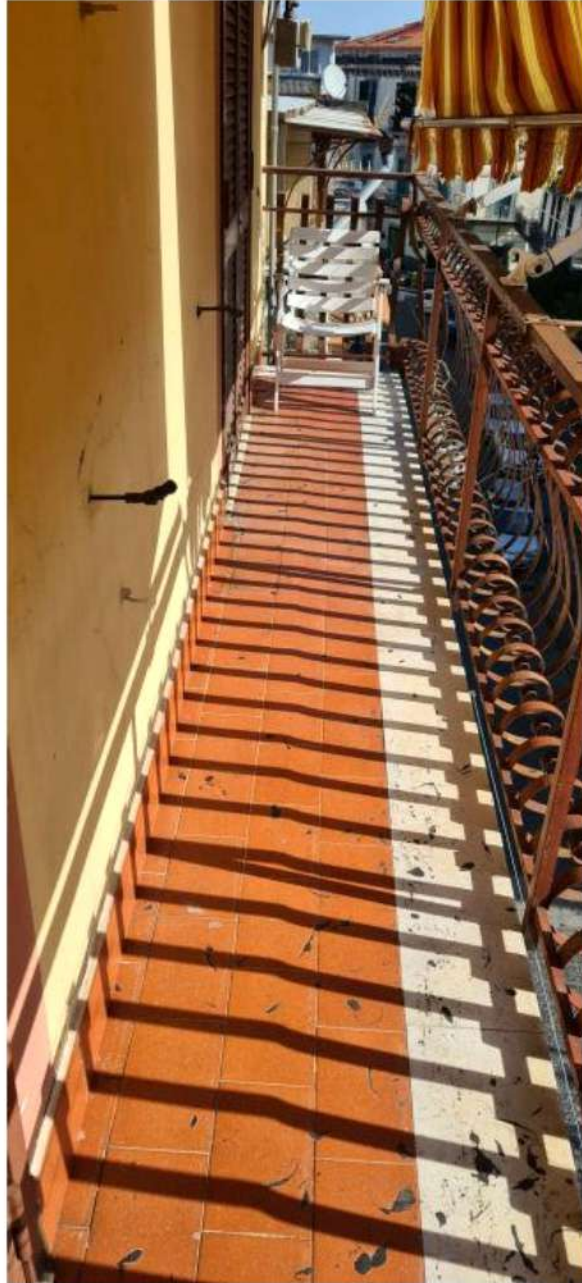


FOTO 31

vico I parrocchia

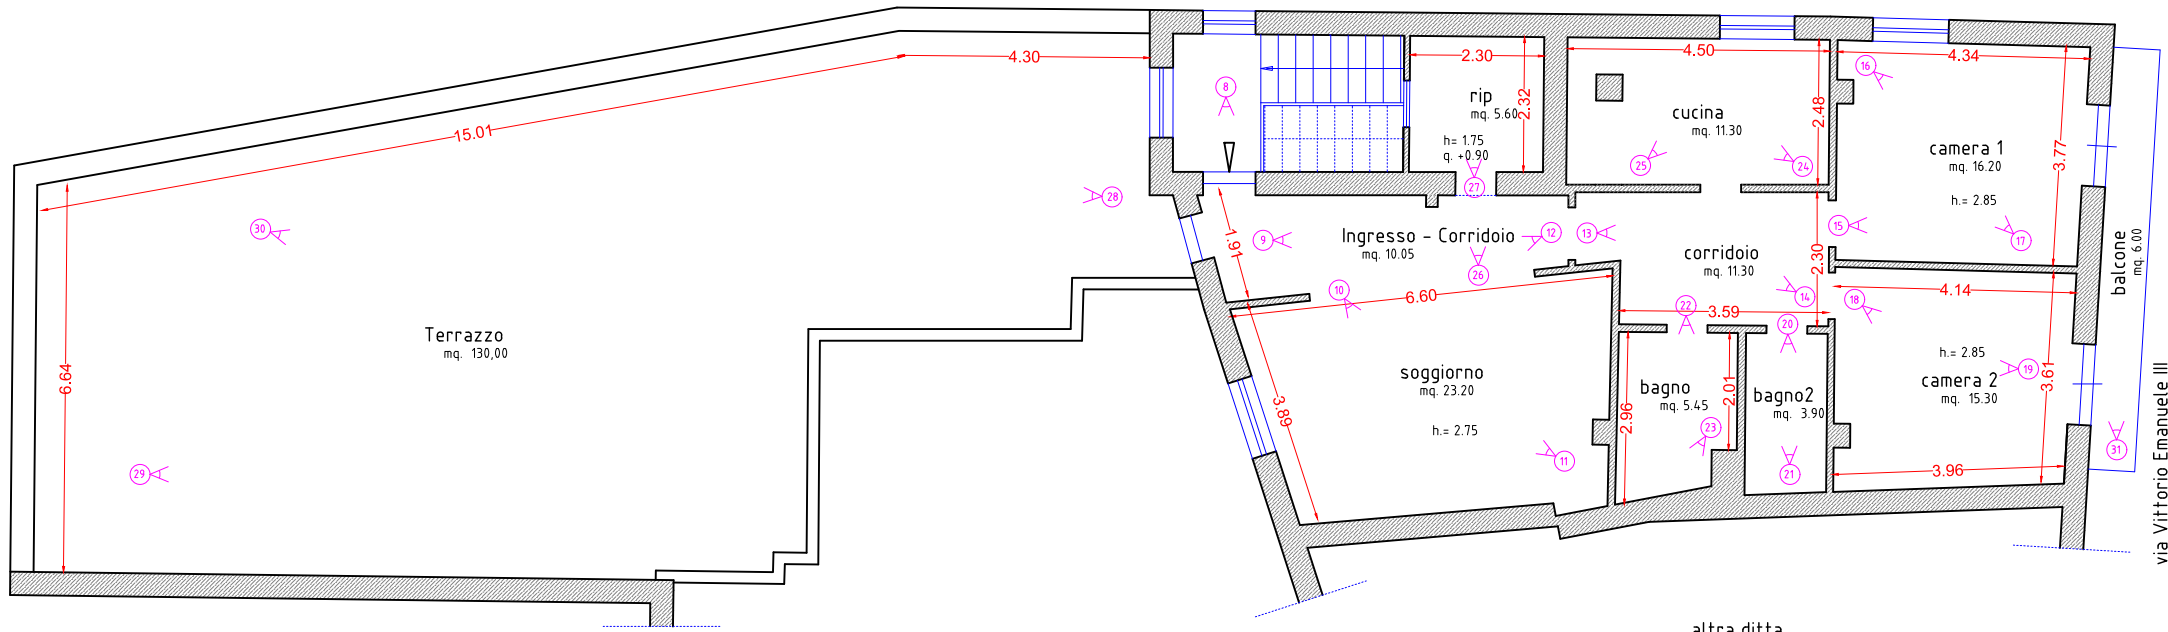

altra ditta

altra ditta

via Vittorio Emanuele III

	scala:	elaborato: RGE 192/2023	
	1: 100		
	data rilievo:		Vico I Parrocchia, 2 - Piano 3
	10/2023		