




0 100 200 300 400 500 m

scala 1/10000



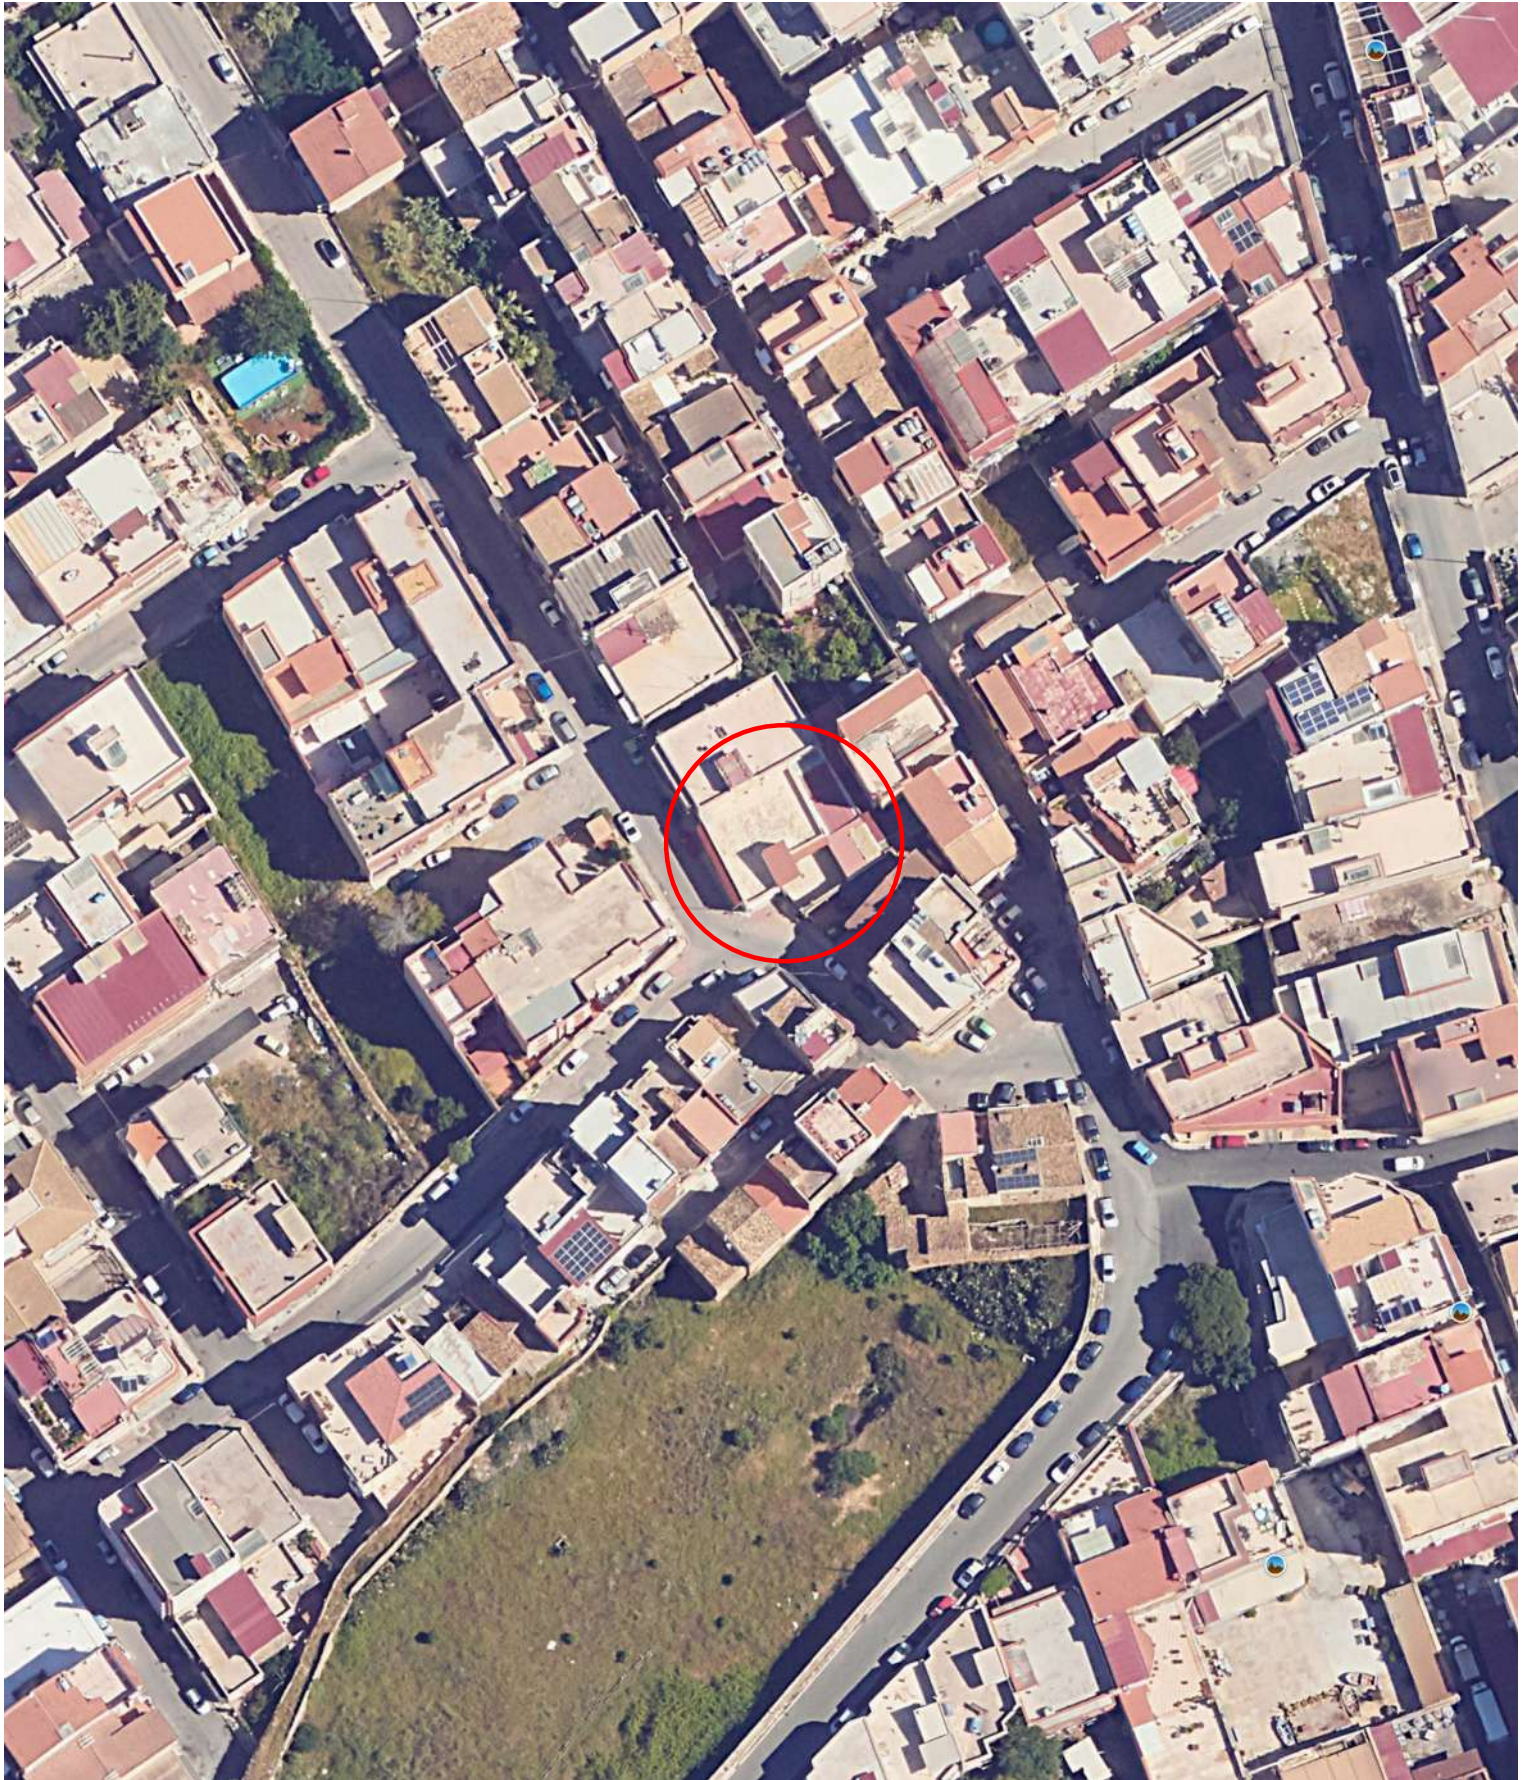


0 10 20 30 40 50 m

scala 1/1000



0 10 20 30 40 50 m

scala 1/1000

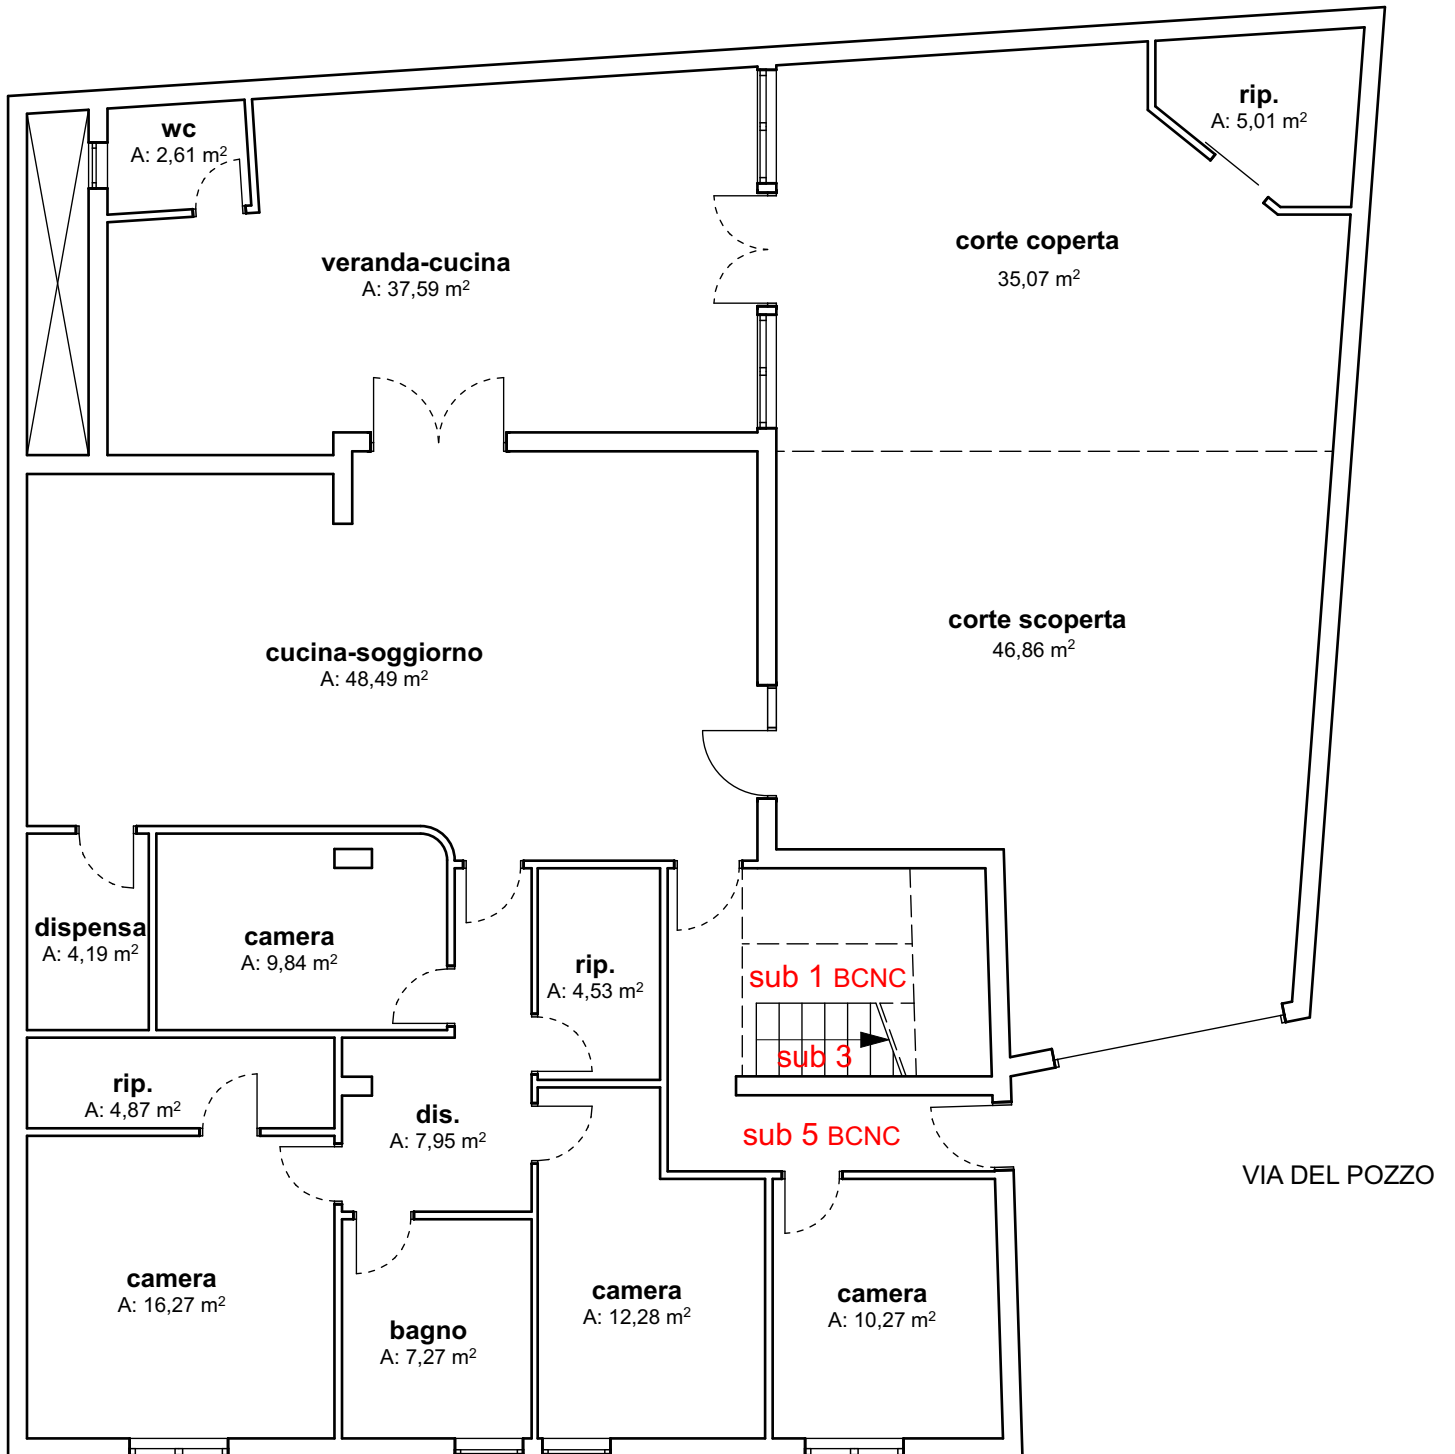


PIANO TERRA




0 1 2 3 4 5 m

scala 1/100

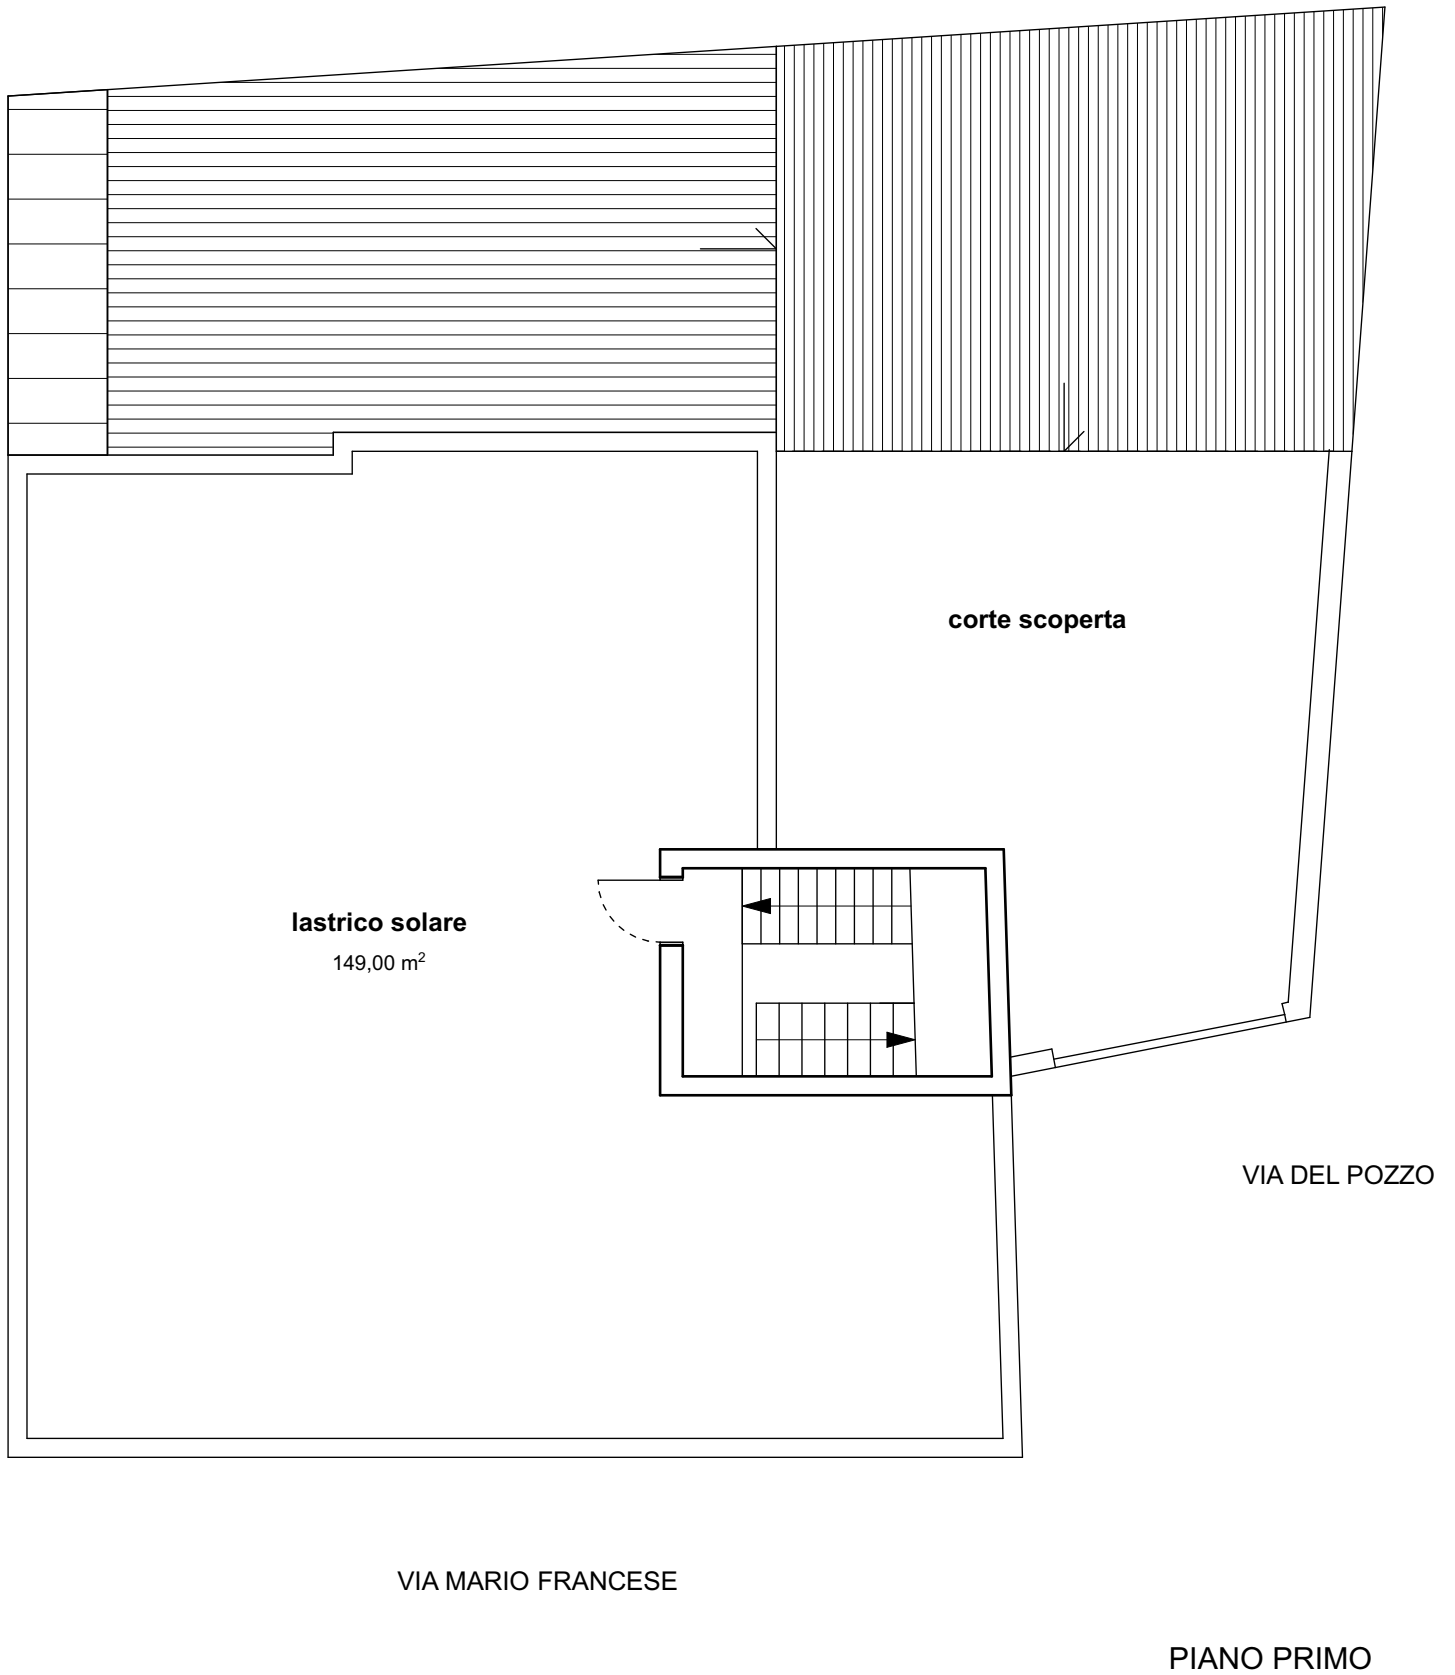

0 1 2 3 4 5 m

scala 1/100

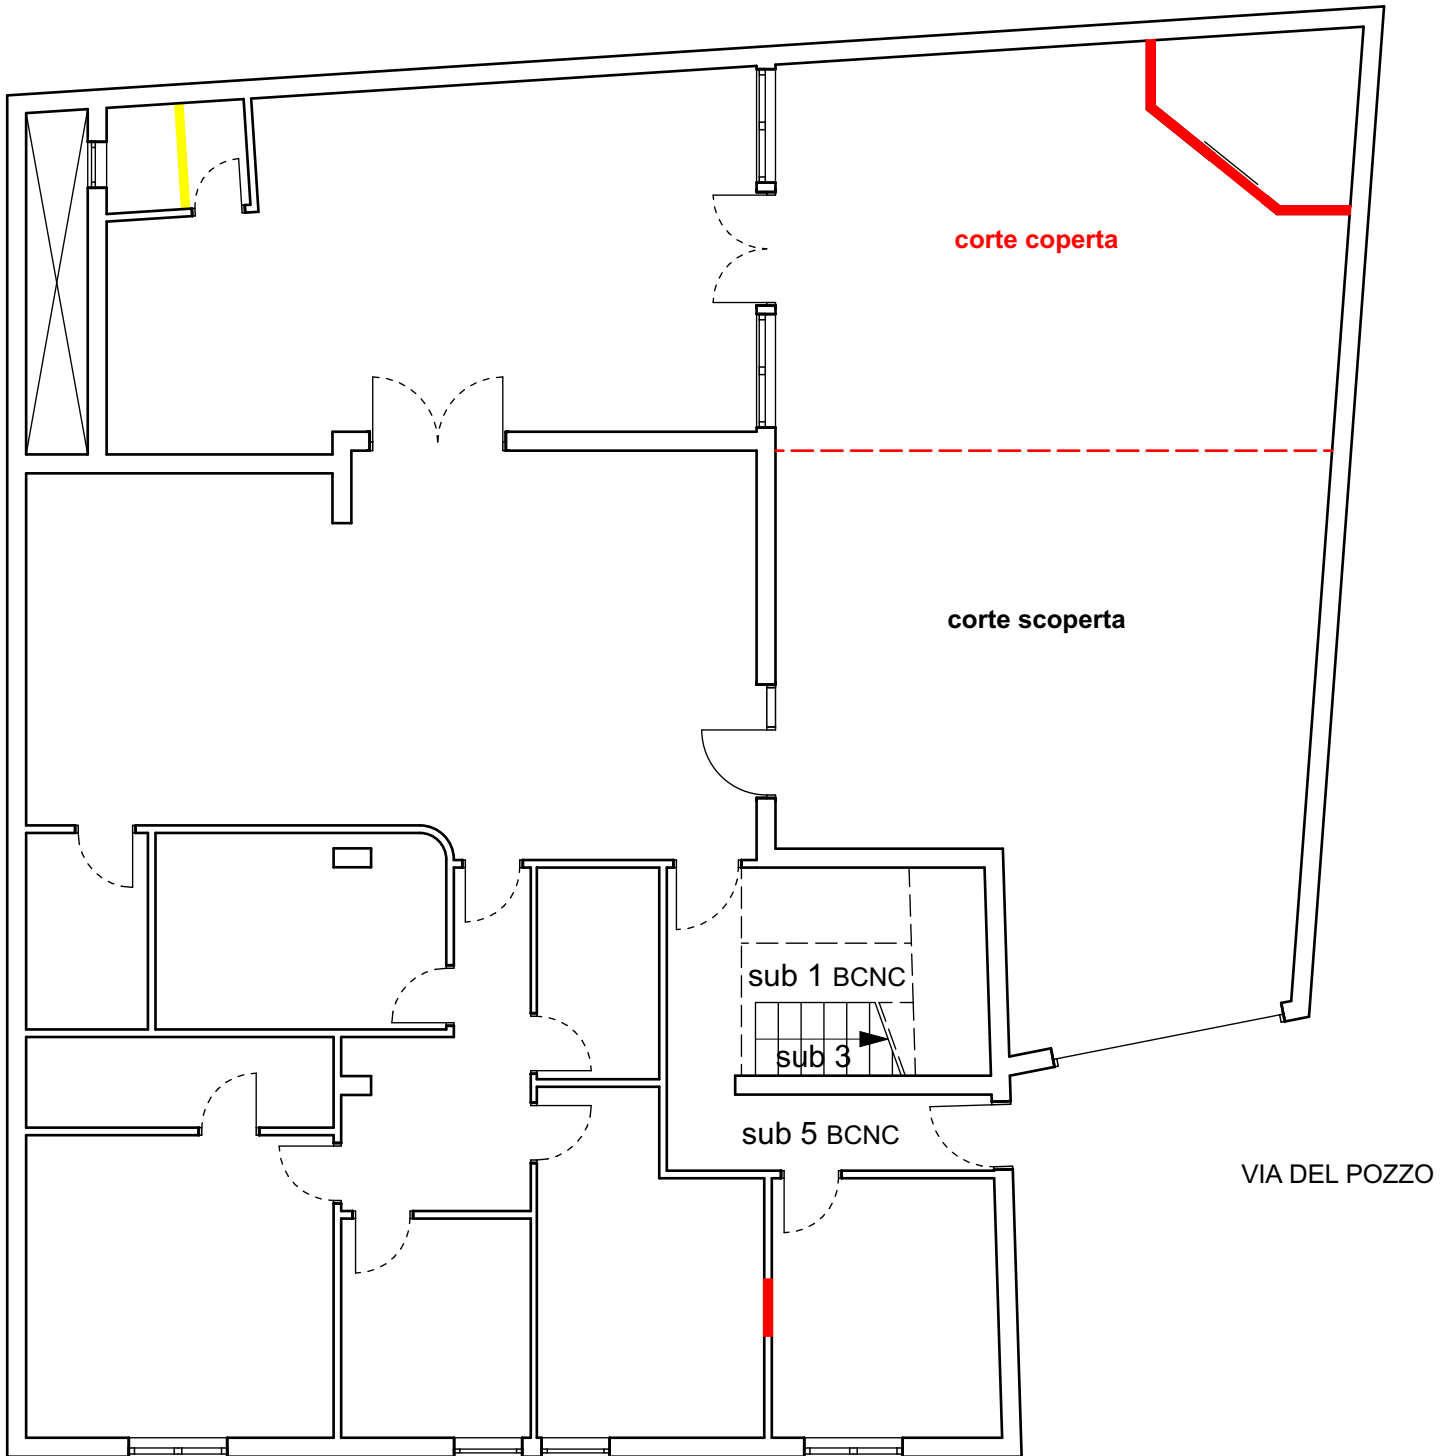

VIA MARIO FRANCESE

VIA DEL POZZO


-  COSTRUZIONI
-  DEMOLIZIONE

PIANO TERRA



0 1 2 3 4 5 m

scala 1/100

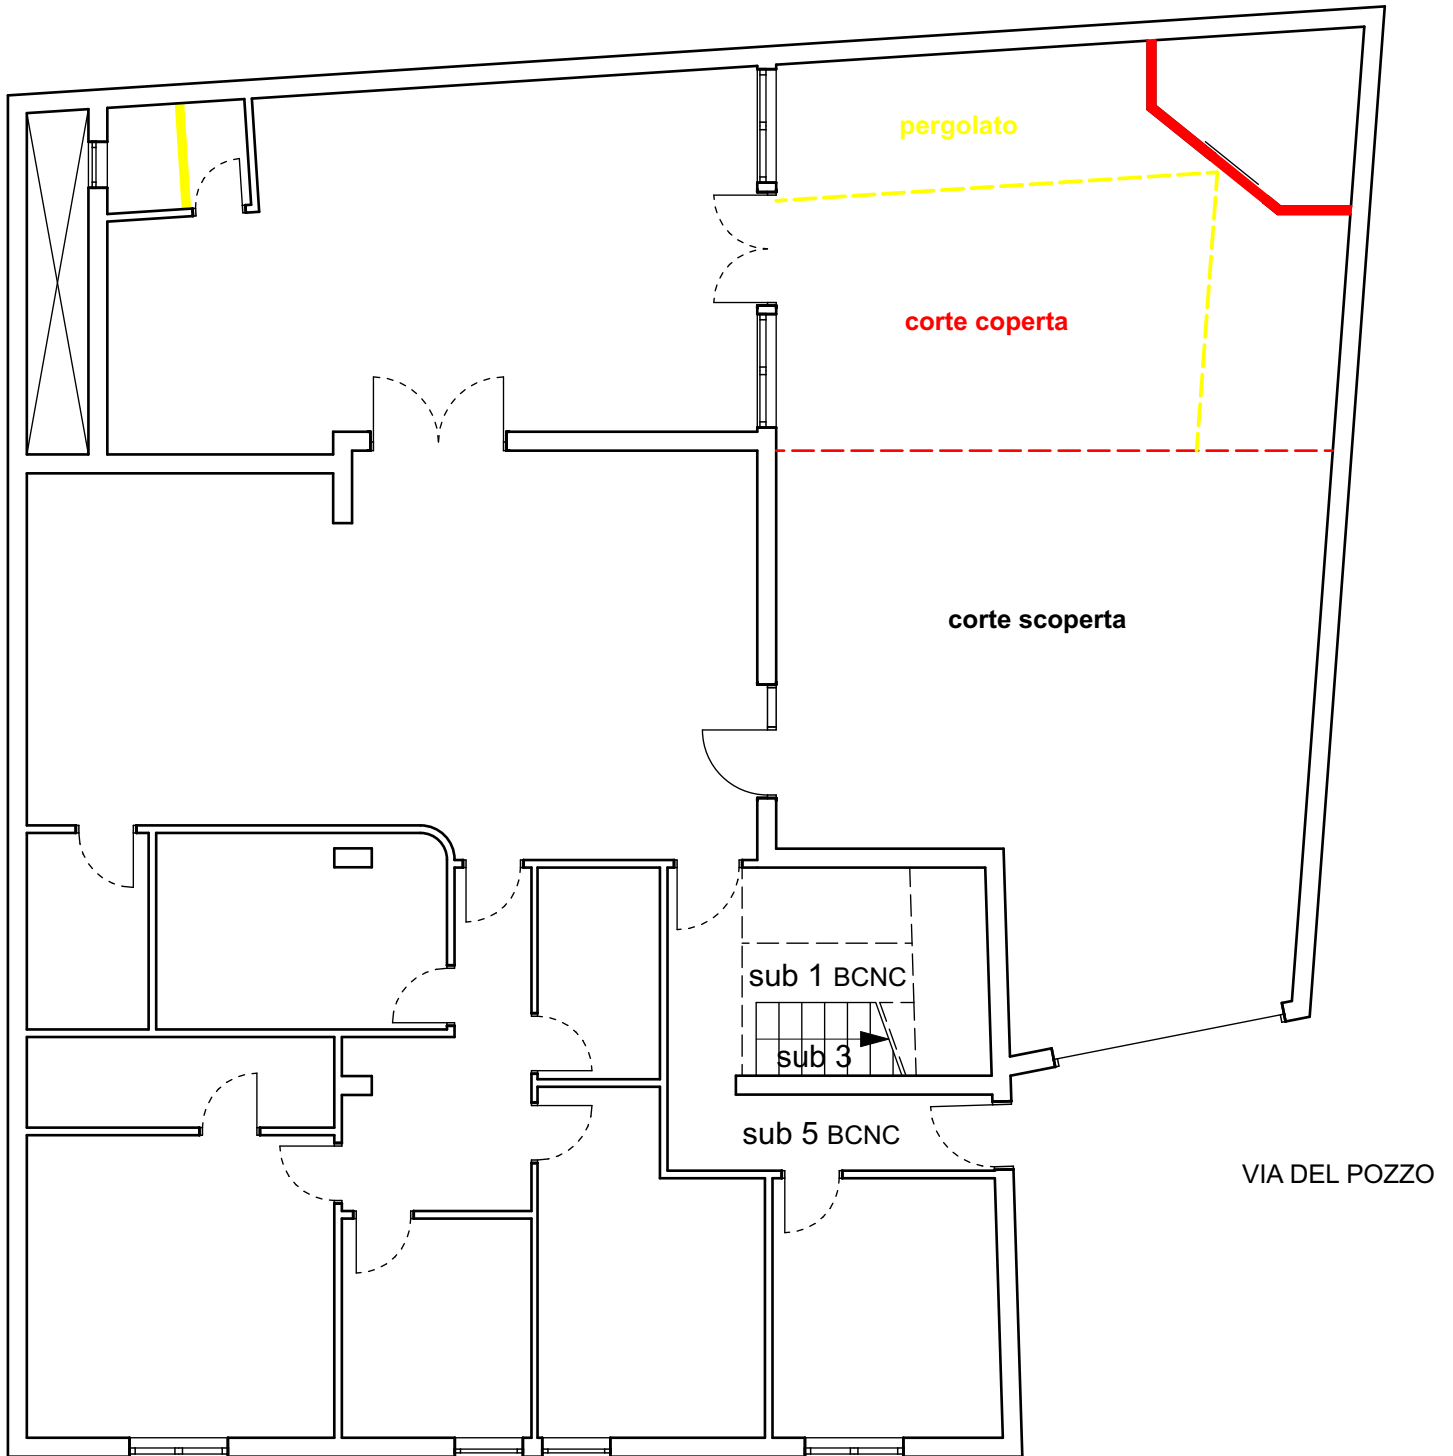

VIA MARIO FRANCESE

VIA DEL POZZO



COSTRUZIONI

PIANO TERRA



DEMOLIZIONE



0 1 2 3 4 5 m

scala 1/100