

STRALCIO AEROFOTOGRAMMETRICO


scala 1:2000



STRALCIO CATASTALE

scala 1:2000

fg. 18 p.lla 300

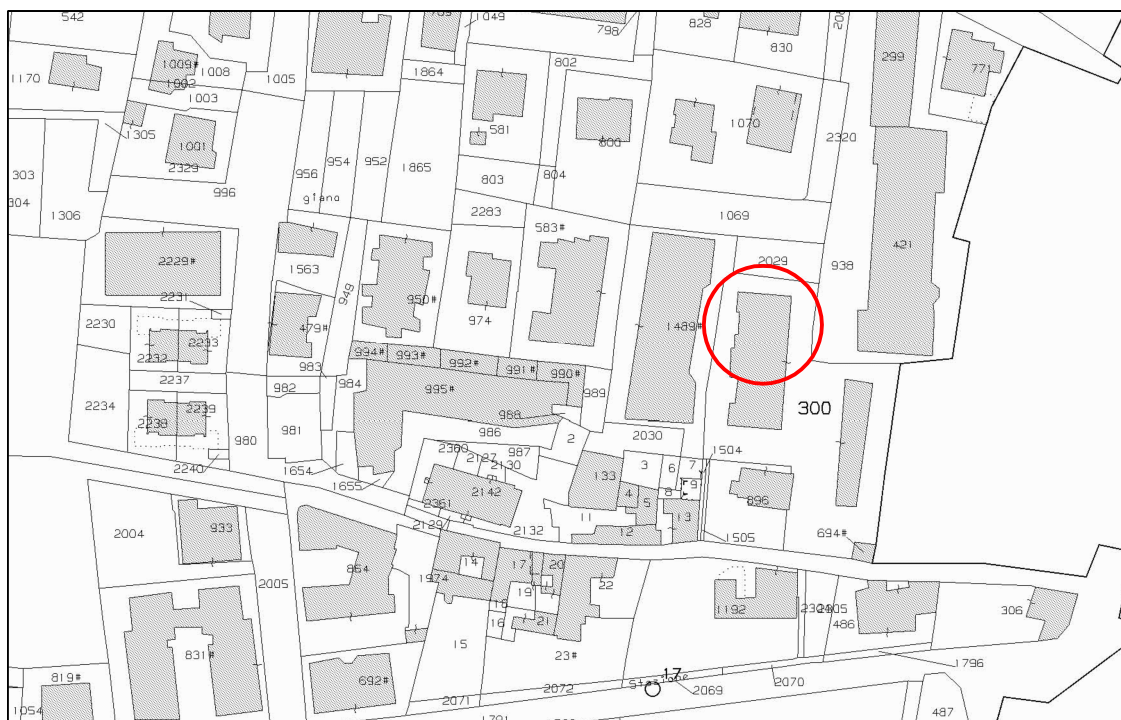


Geom. Giuseppe ABATE


H = 2.85 m

FG. 18 P.LLA 300 SUB 17


ELABORATO N. 2

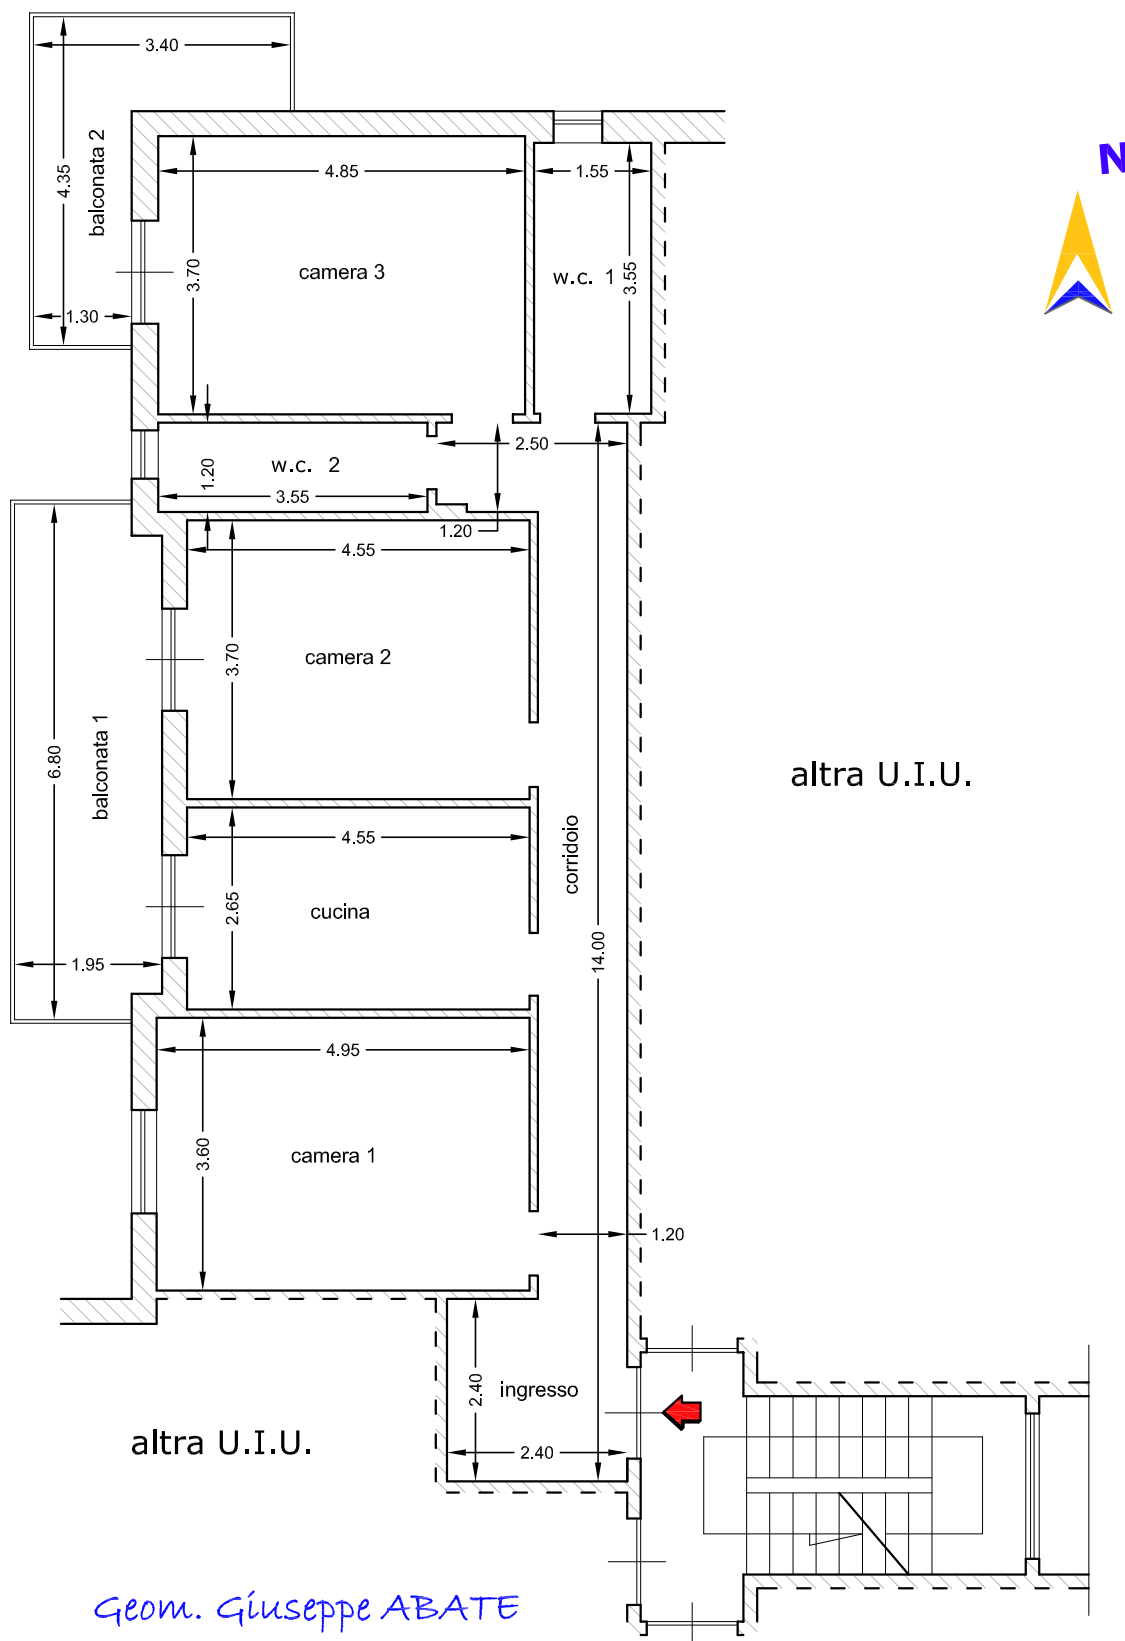

Geom. Giuseppe ABATE

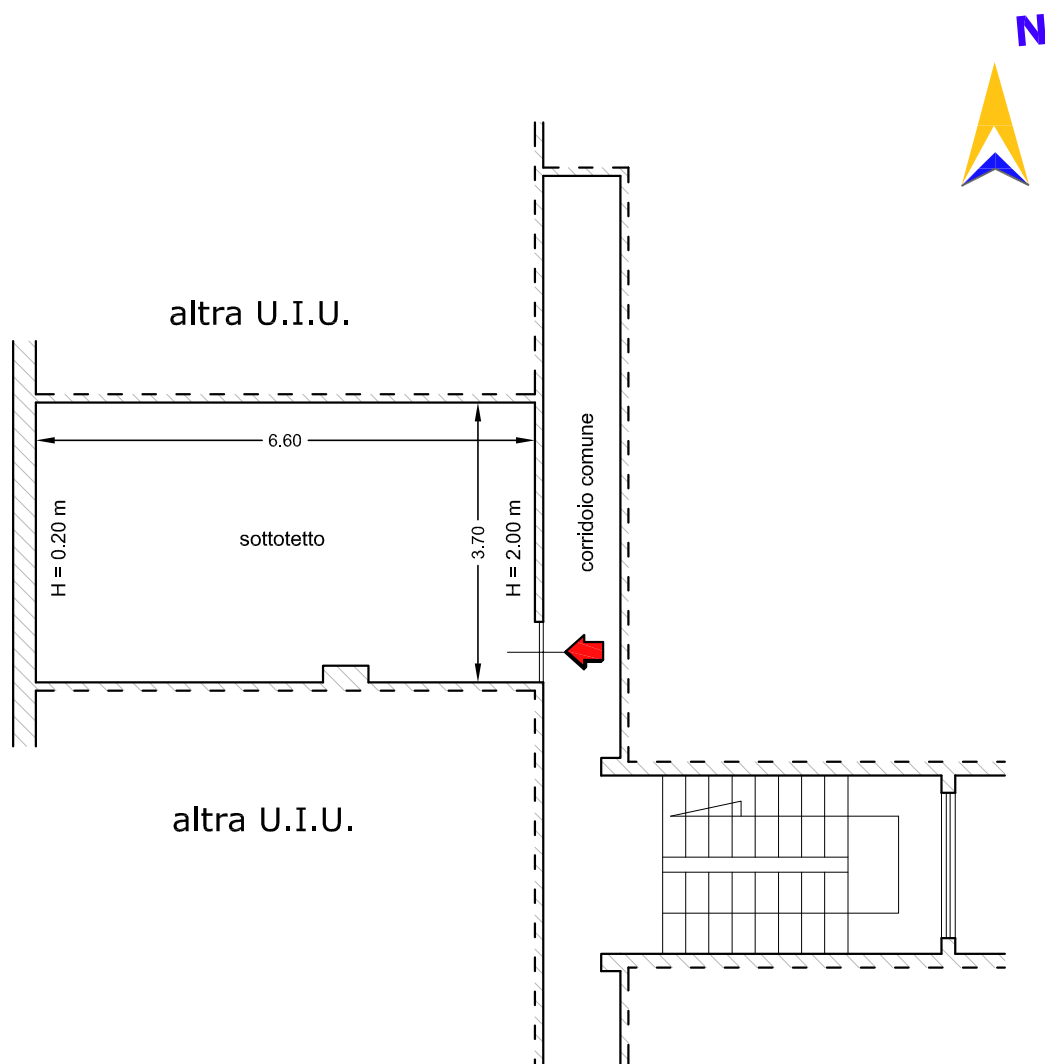

Geom. Giuseppe ABATE

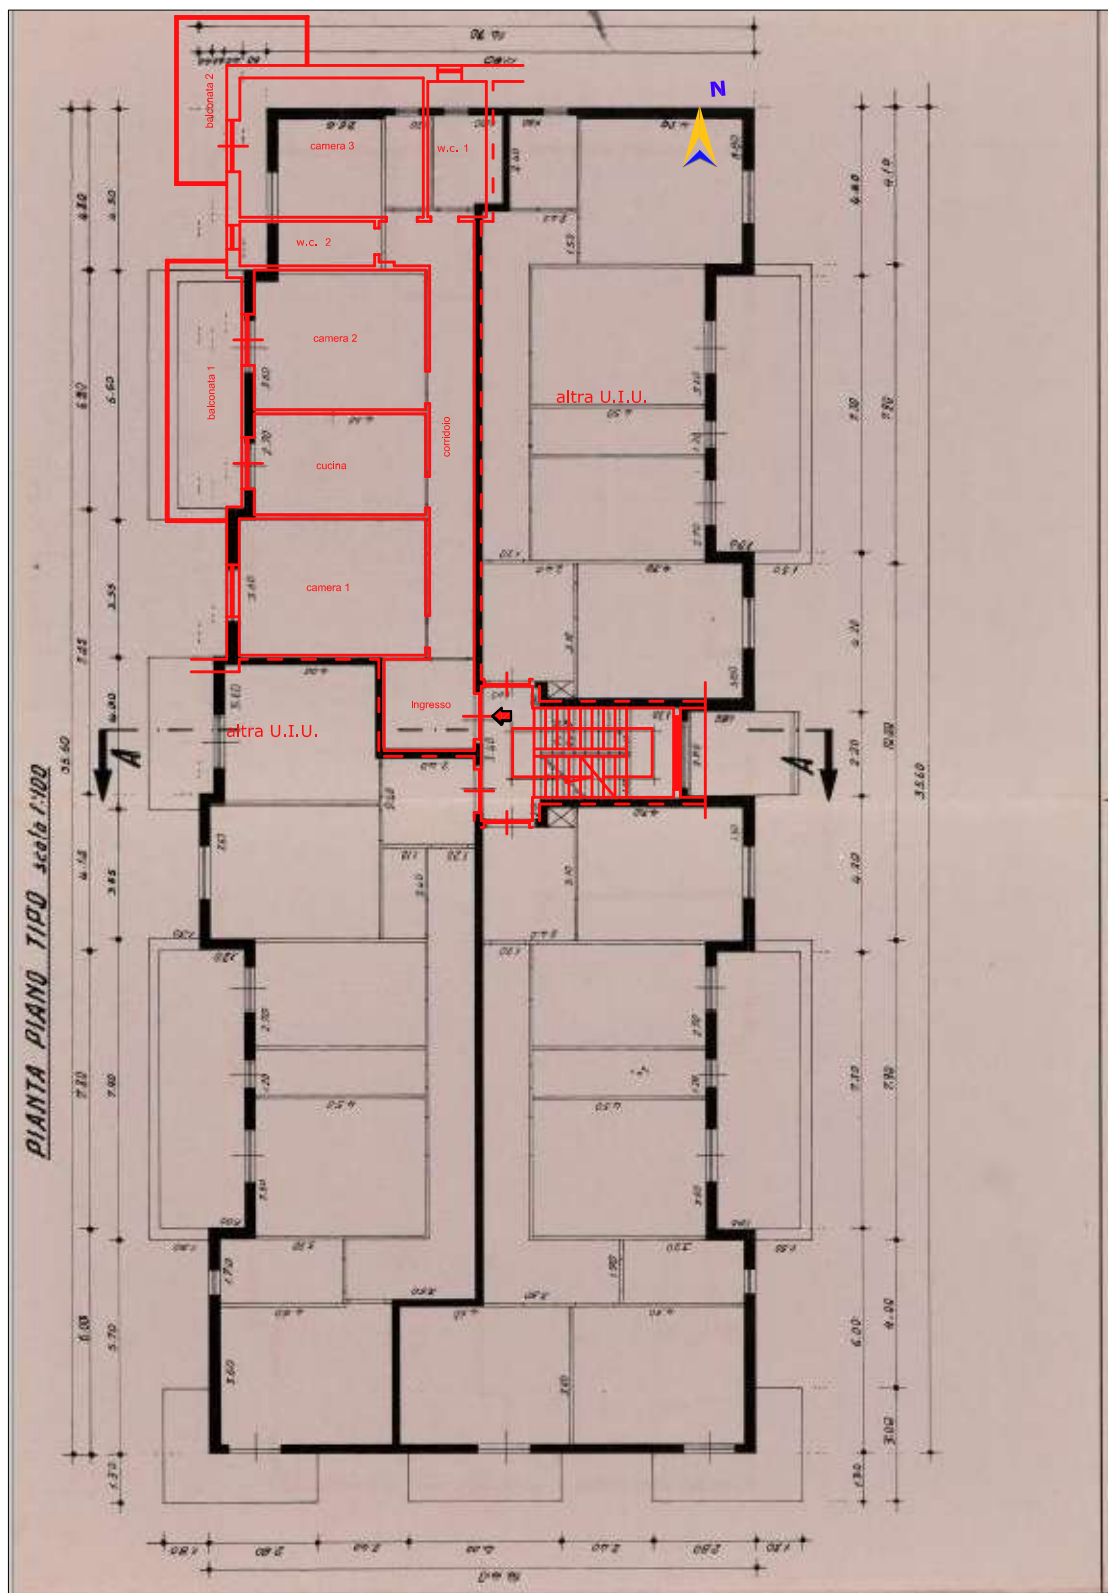

Geom. Giuseppe ABATE

