



ELABORATO GRAFICO DI RILIEVO

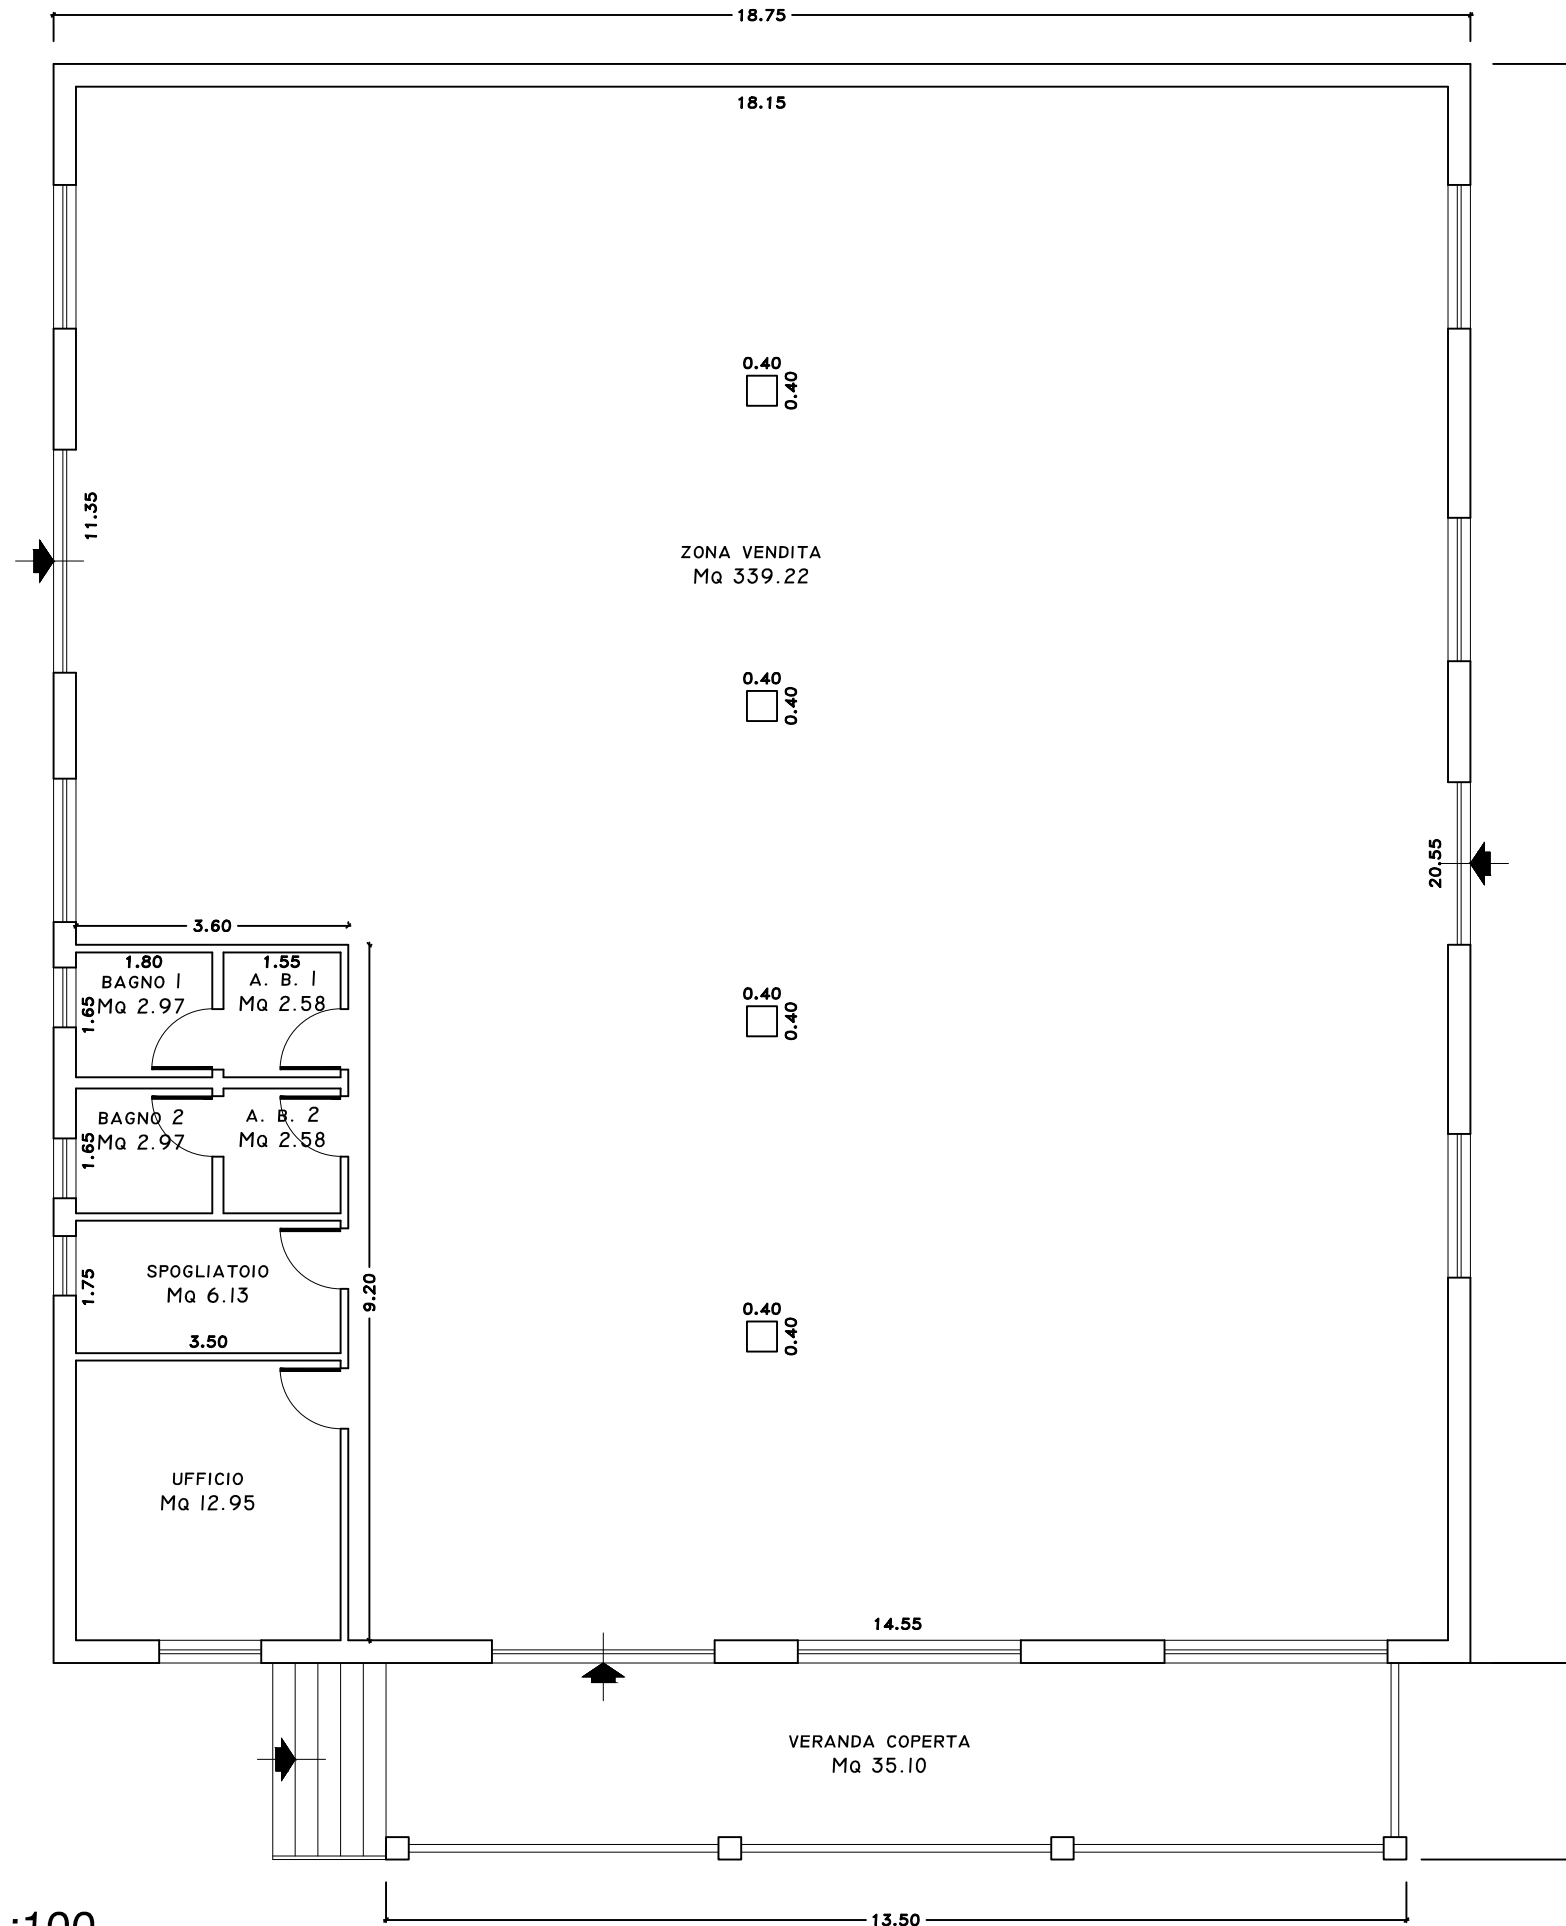

scala 1:100

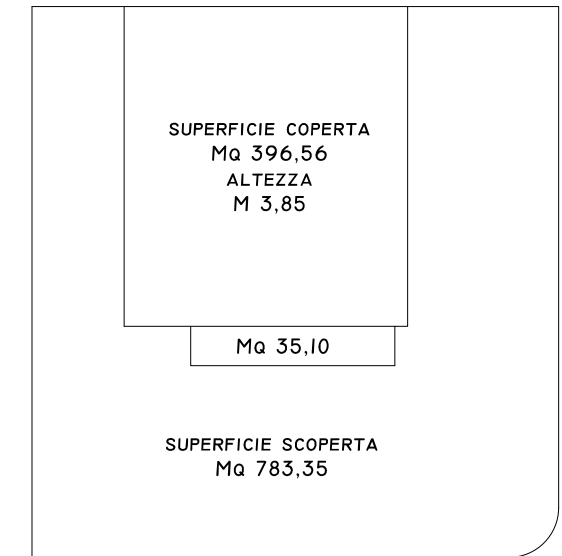

via del Commercio scala 1:500

LOCALI	SUPERFICI UTILI	ALTEZZE NETTE
Zona Vendita	Mq. 339,22	M. 3,55
Ufficio	Mq. 12,95	M. 3,55
Spogliatoio	Mq. 6,13	M. 3,55
Bagno 1	Mq. 2,97	M. 3,55
Anti Bagno 1	Mq. 2,58	M. 3,55
Bagno 2	Mq. 2,97	M. 3,55
Anti Bagno 2	Mq. 2,58	M. 3,55
TOTALE	Mq. 369,40	

CONSISTENZA

Superficie Coperta	18,75 x 21,15	Mq. 396,56
Veranda Coperta	13,50 x 2,60	Mq. 35,10
Volume	396,56 x 3,85	Mc. 1526,76