


ALLEGATO H1 -
 APPARTAMENTO PIANO TERRA E SEMINTERRATO -
 SUBALTERO 4 - INTERNO 2


SCALA 1:100



Piano Terra		
Sup.Ut. Res.		mq. 73.73
S.N.R..		mq. 20.72
Sup.Lorda		mq. 94.89
Giardino		mq.137.88
H media m. 2.73		
Piano Seminterrato		
Locali Accessori		
Sup. Ut.		mq. 73.68
Box S.N.R.		mq. 16.77
Sup.Lorda Loc.Acc.		mq.98.93
Sup.Lorda Box		mq. 20.85
H media m. 2.35		

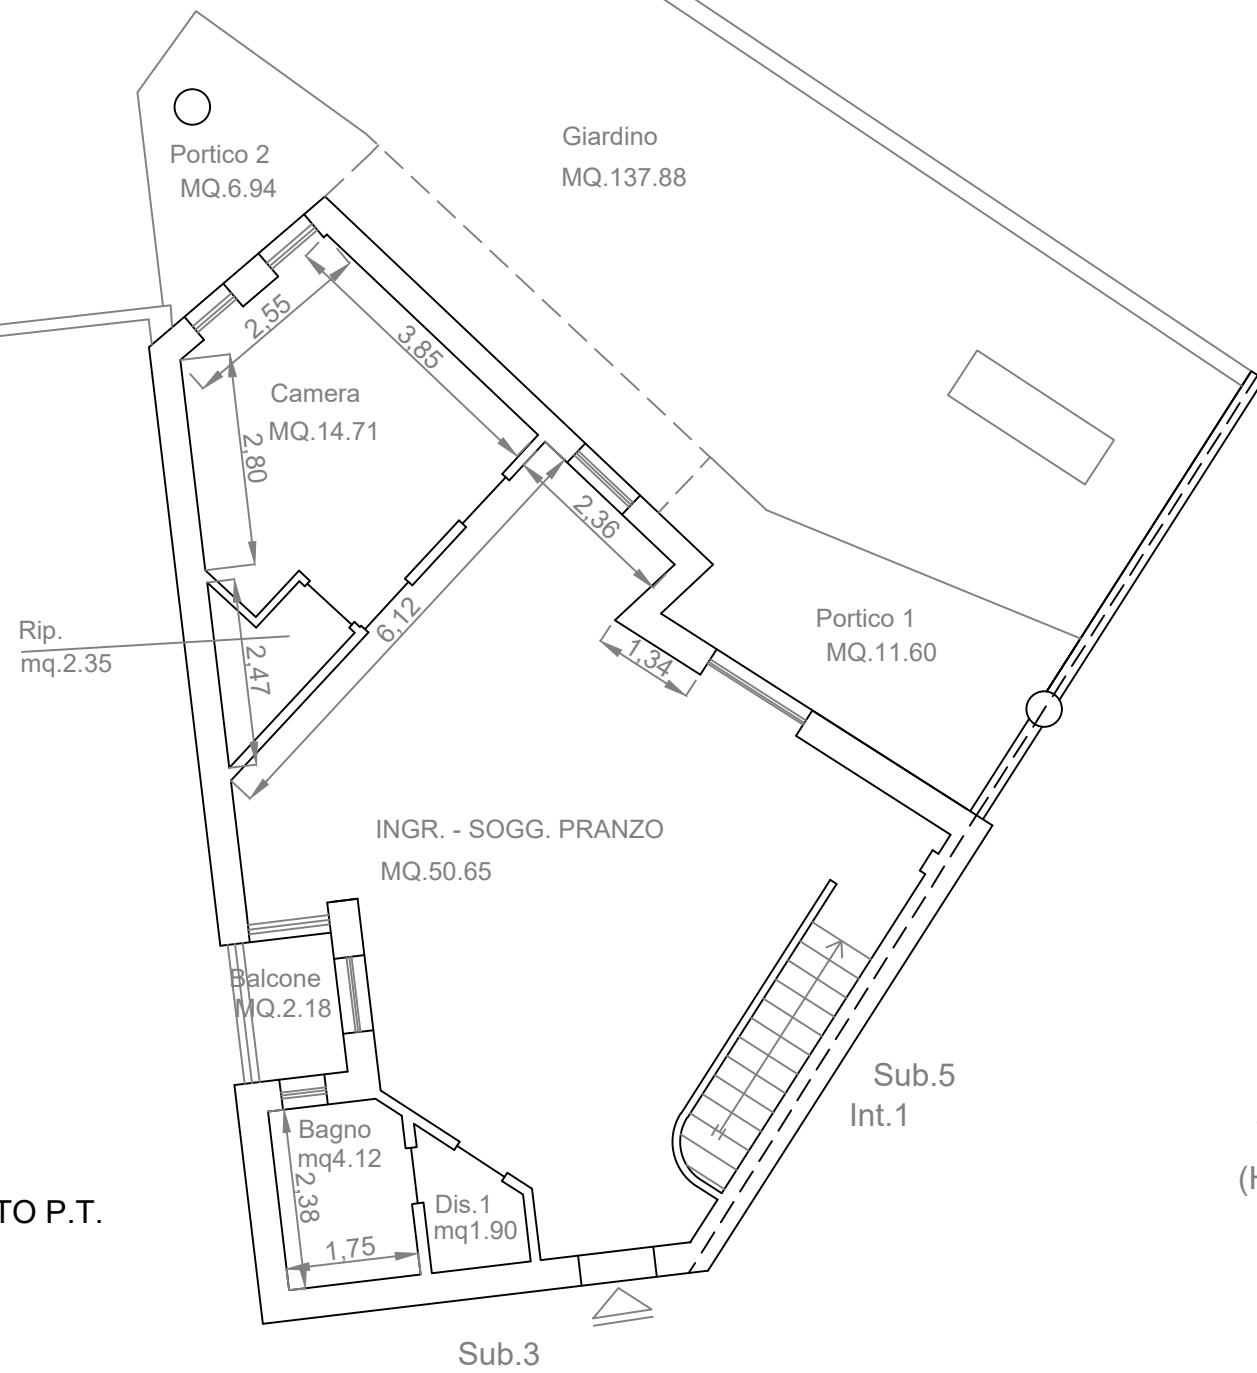

H =2.73
 APPARTAMENTO P.T.
 SUB, 4 INT. 2

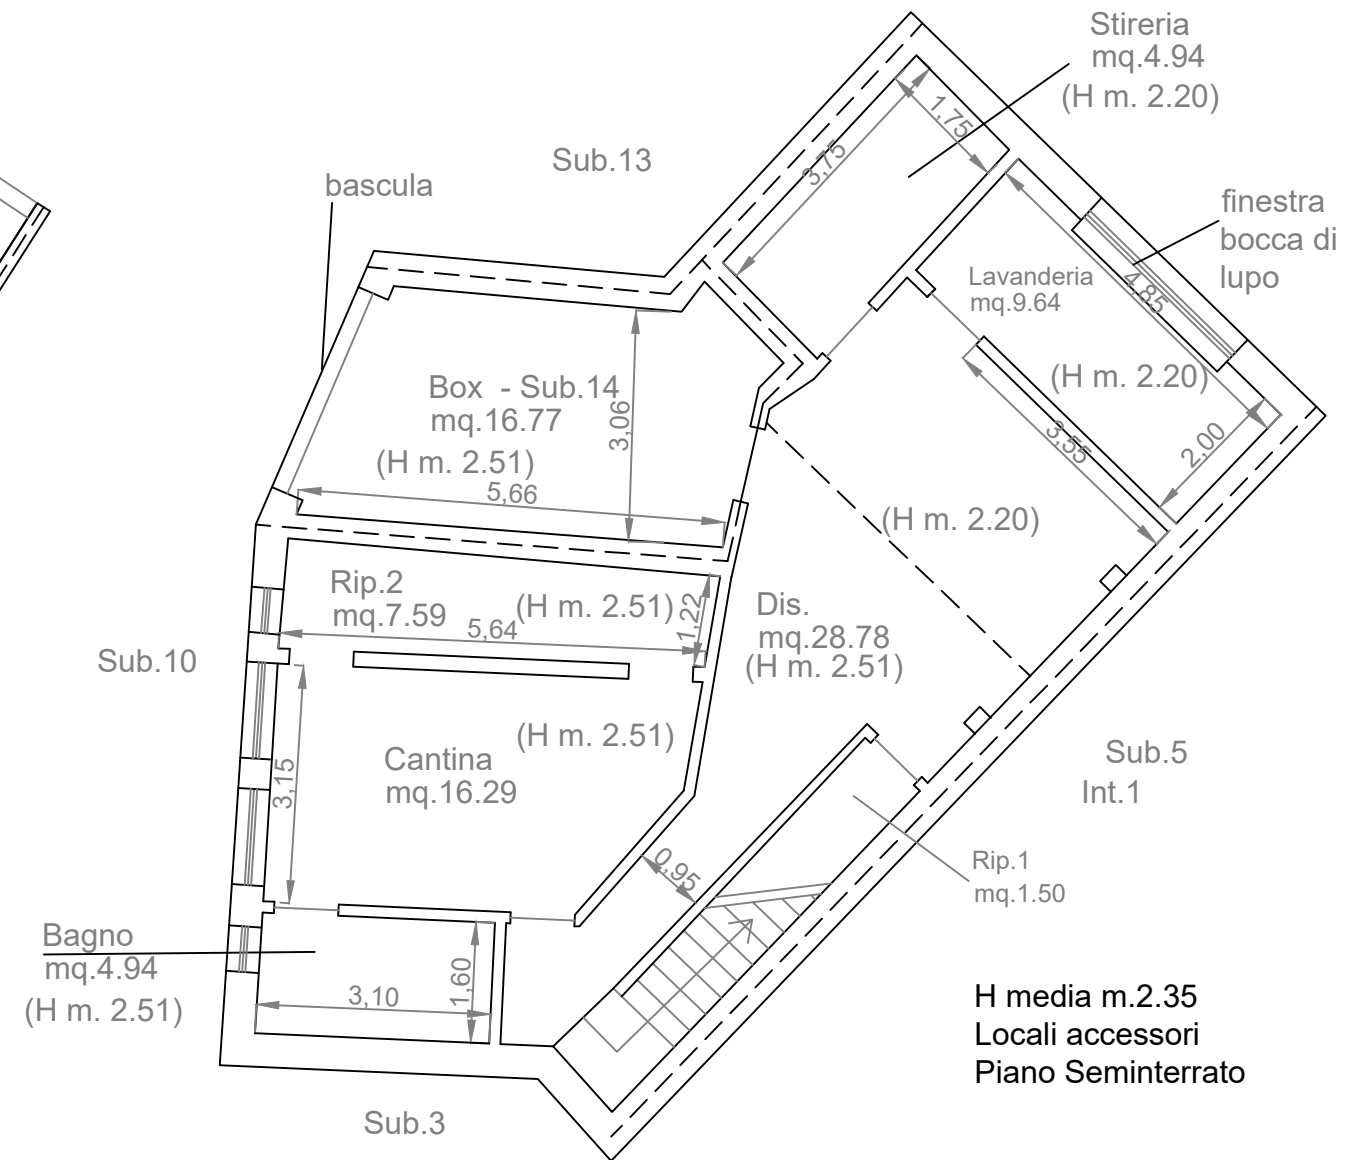

H media m.2.35
 Locali accessori
 Piano Seminterrato