



ALLEGATO H4 -
APPARTAMENTO PIANO PRIMO - SUBALTERO 7 - INTERNO 3

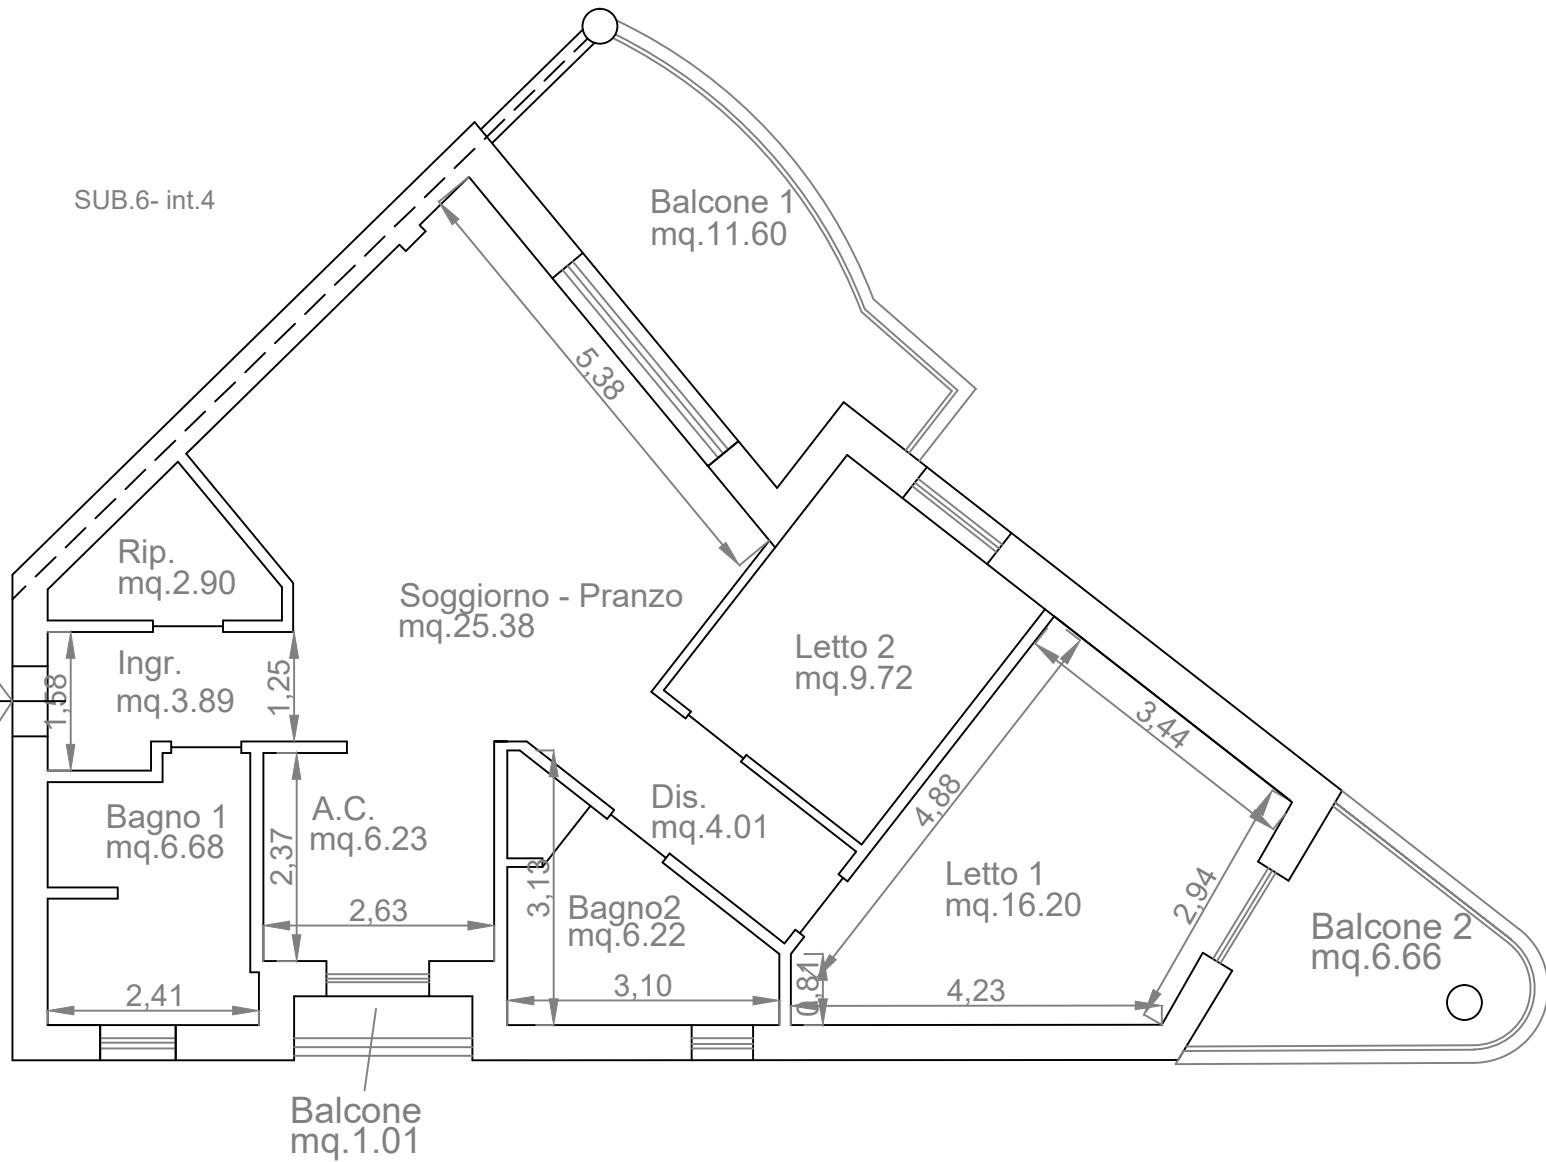


SCALA 1:100

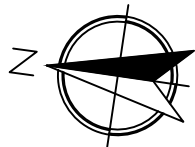

Sup.Ut. Res.	mq. 81.39
S.N.R..	mq. 19.27
Sup.Lorda	mq.101.80
H m.	2.71

ALLEGATO H4 -
GARAGE PIANO SEMINTERRATO- SUBALTERNO 13

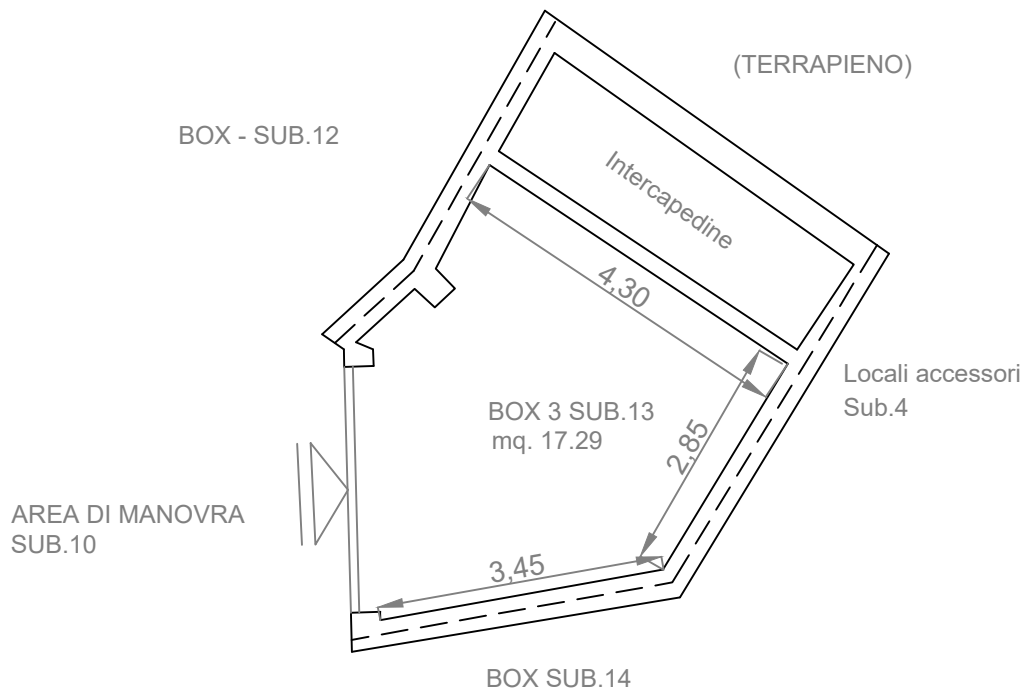

SCALA 1:100



S.N.R.	mq. 17.29
Sup. Lorda	mq. 20.75
H m.	2.51