

TRIBUNALE DI TARANTO


SEZIONE FALLIMENTARE

CONCORDATO PREVENTIVO N.

11/2020

GIUDICE DELEGATO

COMMISSARIO GIUDIZIALE

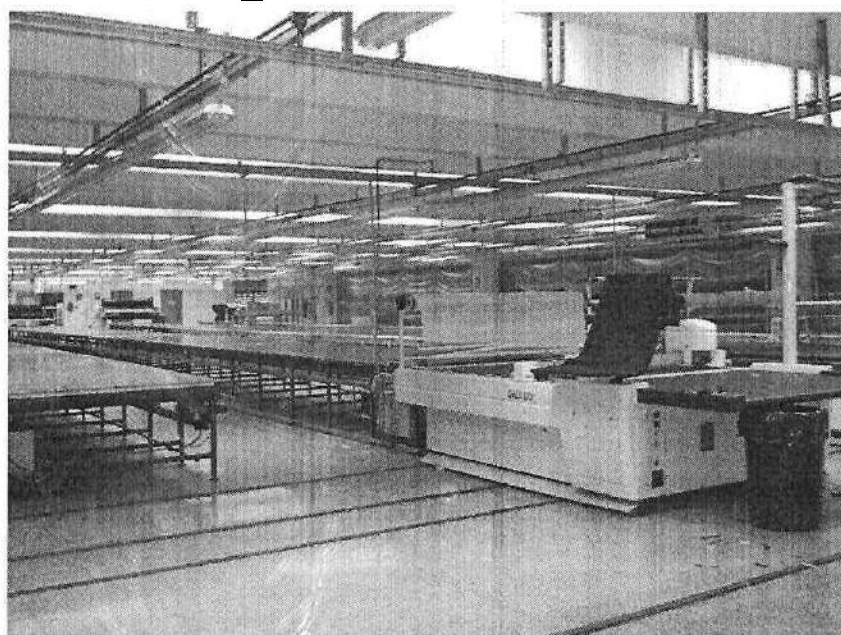


ESPERTO STIMATORE

Ing. Giuseppe SEMERARO


ELABORATI GRAFICI

SETTEMBRE 2021

ORTOFOTO CON DATI DI CONTESTO

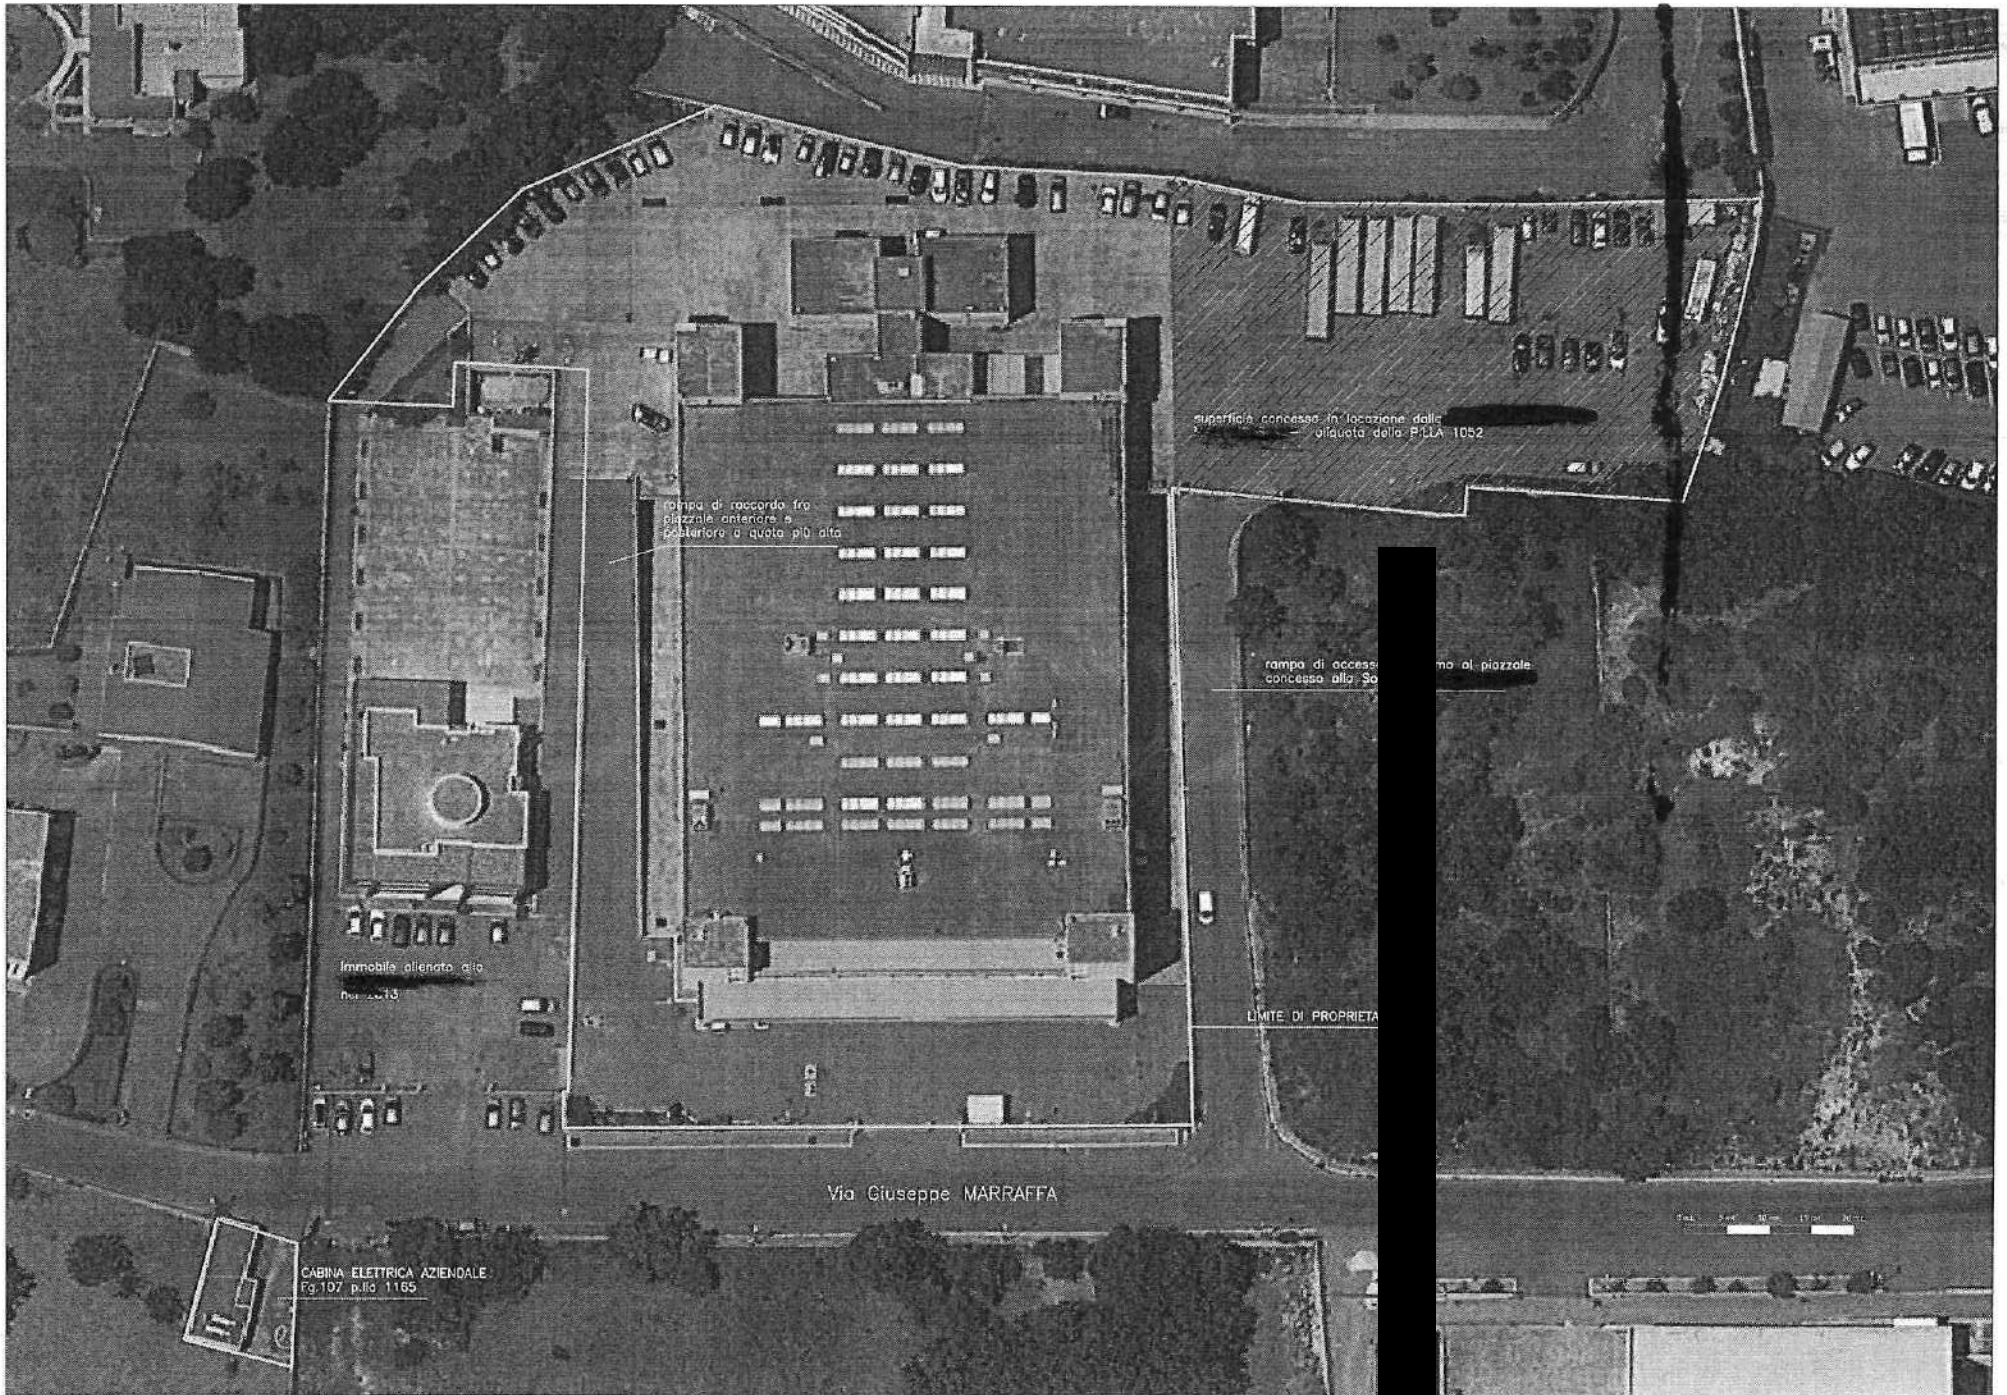

PIANO TERRA

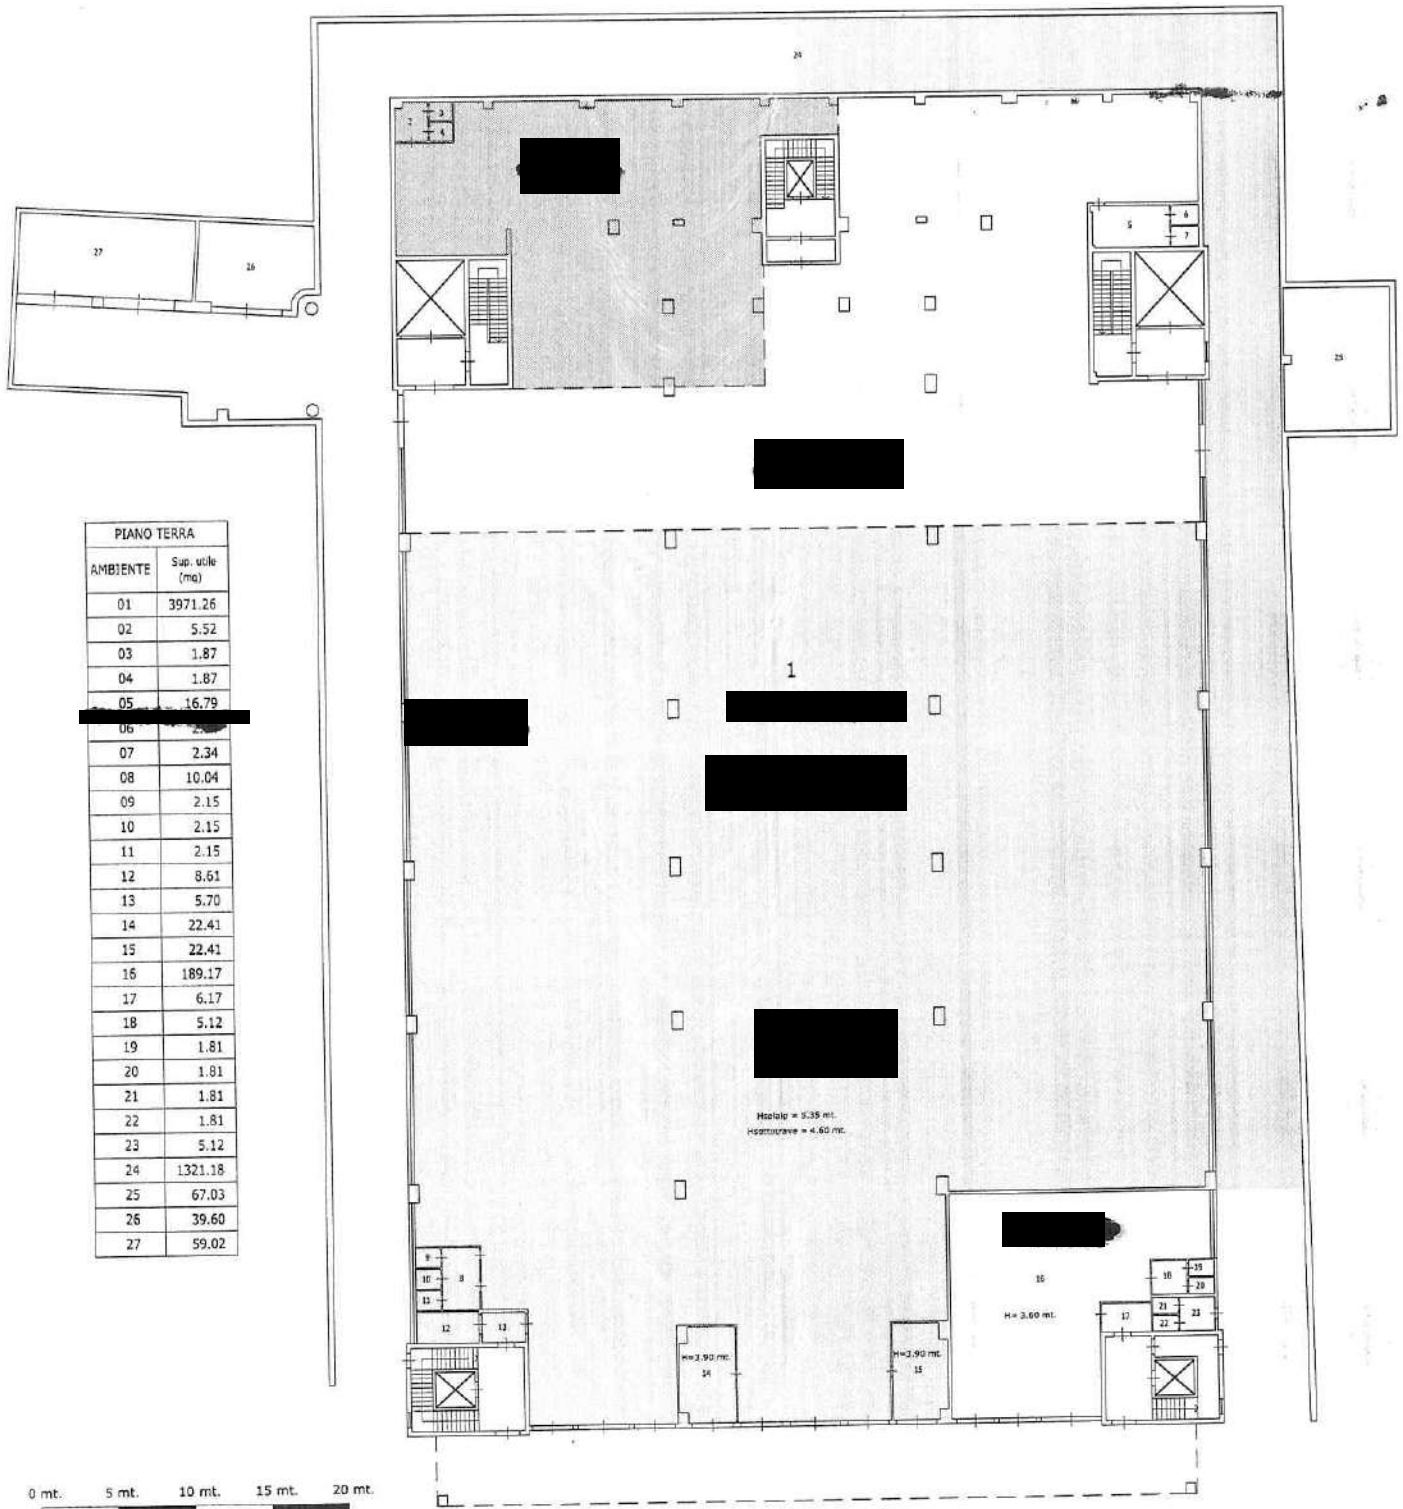

PIANO TERRA	
AMBIENTE	Sup. utile (mq)
01	3971.26
02	5.52
03	1.87
04	1.87
05	16.79
06	2.34
07	2.34
08	10.04
09	2.15
10	2.15
11	2.15
12	8.61
13	5.70
14	22.41
15	22.41
16	189.17
17	6.17
18	5.12
19	1.81
20	1.81
21	1.81
22	1.81
23	5.12
24	1321.18
25	67.03
26	39.60
27	59.02

0 mt. 5 mt. 10 mt. 15 mt. 20 mt.

Superficie concessa in locazione alla S. [redacted] G. 107 P.LLA 1052 SUB.11


Superficie concessa in locazione alla S. [redacted] - Aliquota della P.LLA 1052 SUB.10

[redacted]
[redacted]

[redacted]

PIANO PRIMO

PIANO PRIMO			
AMBIENTE	Sup. utile (mq)	AMBIENTE	Sup. utile (mq)
01	1665.76	29	11.39
02	18.54	30	2.47
03	16.48	31	2.47
04	16.48	32	4.23
05	8.75	33	6.13
06	2.16	34	2.47
07	2.16	35	2.47
08	2.16	36	17.29
09	2.16	37	632.93
10	36.27	38	5.50
11	41.43	39	11.29
12	21.16	40	2.22
13	2.01	41	2.22
14	2.01	42	4.90
15	2.01	43	4.51
16	2.01	44	1.85
17	2.01	45	1.85
18	2.01	46	9.43
19	41.43	47	37.56
20	21.16	48	11.44
21	2.01	49	10.80
22	2.01	50	16.66
23	2.01	51	14.30
24	2.01	52	58.87
25	2.01	53	875.42
26	2.01	54	
26	8.92		
27	36.90		
28	6.30		


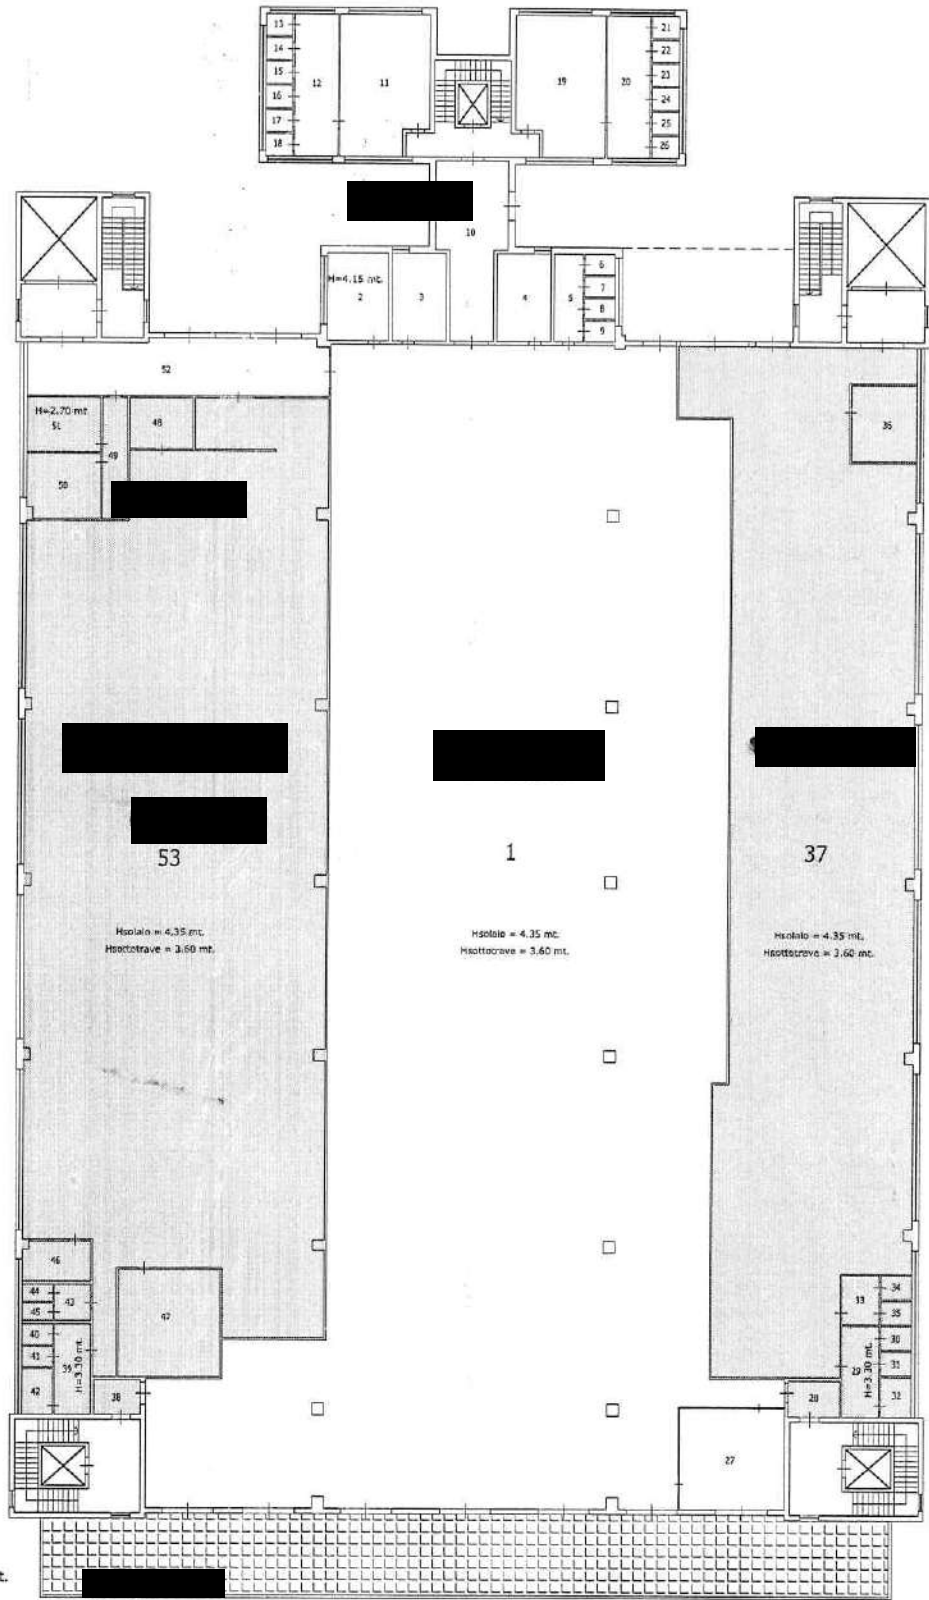


0 mt. 5 mt. 10 mt. 15 mt. 20 mt.

- Superficie concessa in locazione alla Soc. [REDACTED] - FG. 107 P.LLA 1052 SUB.7
- Superficie concessa in locazione alla [REDACTED] - FG.107 P.LLA 1052 SUB.9


PIANO SECONDO

PIANO SECONDO			
AMBIENTE	Sup. utile (mq)	AMBIENTE	Sup. utile (mq)
01	1716.00	31	4.48
02	54.43	32	2.73
03	18.54	33	2.52
04	16.48	34	4.14
05	16.48	35	10.45
06	8.75	36	152.36
07	2.16	37	9.40
08	2.16	38	36.35
09	2.16	39	2.55
10	2.16	40	2.07
11	36.27	41	5.21
12	41.43	42	2.07
13	21.16	43	2.07
14	2.01	44	9.90
15	2.01	45	9.60
16	2.01	46	33.65
17	2.01	47	20.97
18	2.01	48	28.71
19	2.01	49	25.66
20	4.50	50	33.91
21	4.16	51	54.34
22	5.10	52	55.03
23	65.15	53	32.56
24	508.29	54	25.92
25	106.50	55	25.92
26	40.95	56	19.27
27	39.08	57	30.40
28	38.47	58	18.48
29	3.08	59	34.58
30	5.06	60	201.16
		61	19.62

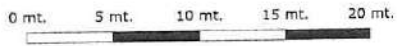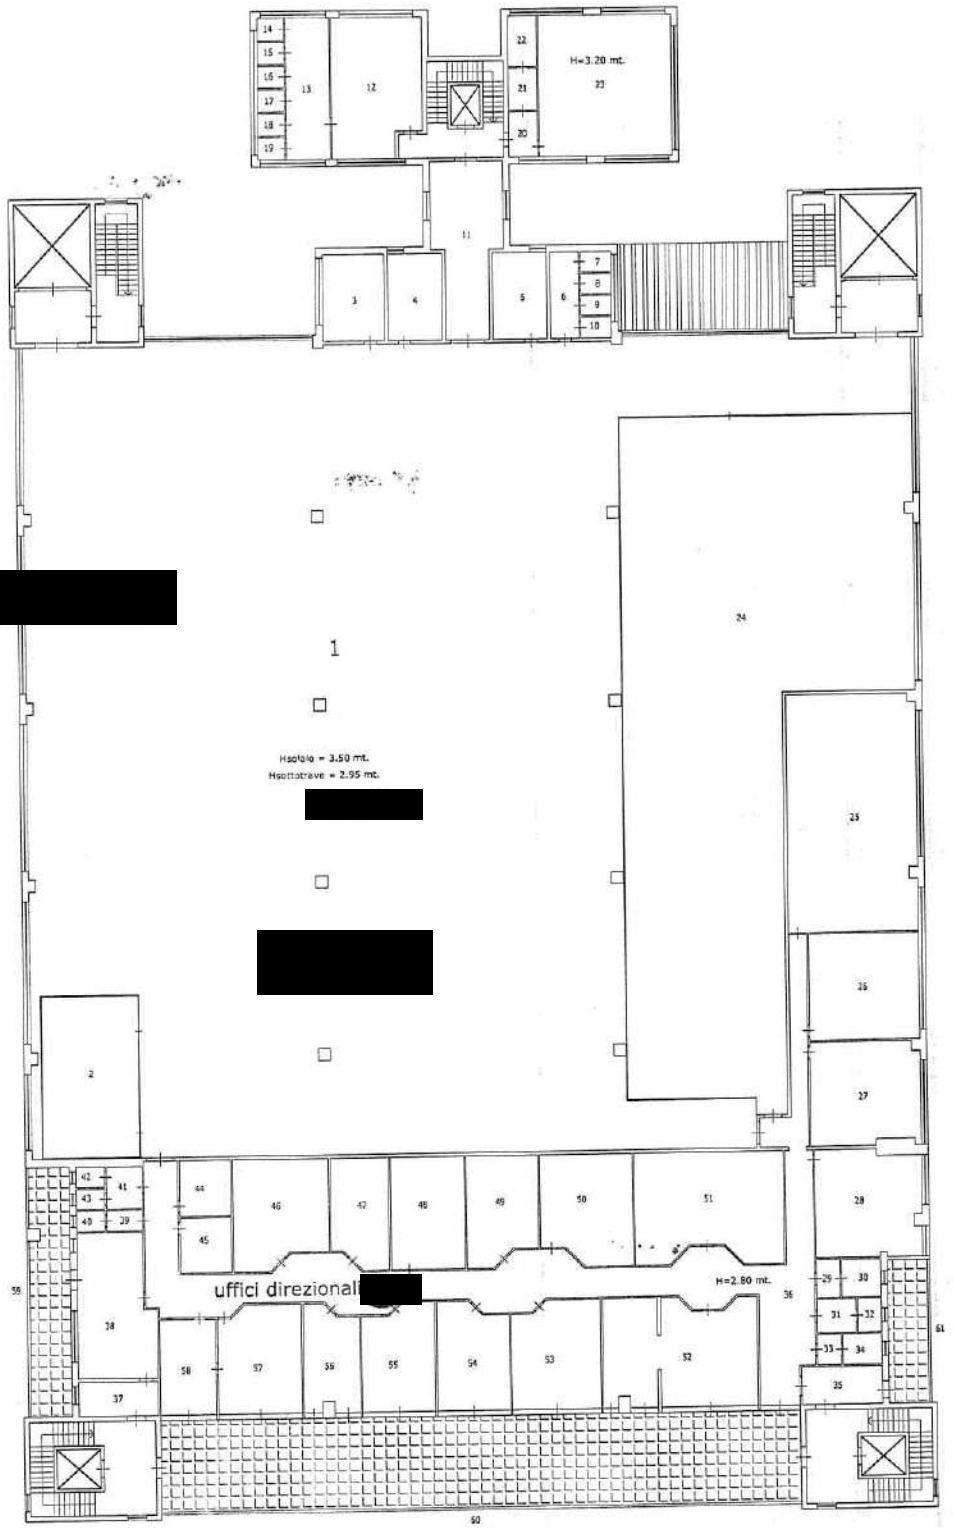

PIANO TERRA

PIANO TERRA	
AMBIENTE	Sup. utile (mq)
01	25.56
02	21.32

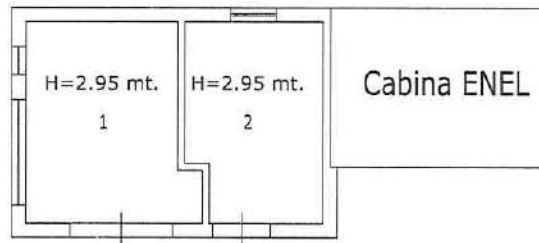

Cabina elettrica - FG. 107 P.LLA 1165

0 mt. 5 mt. 10 mt.

