



707

5542 5543  
1673 2869 1530 58 5544  
1674 2871 1160 391

1810  
1809  
4568  
1807  
1806  
1805  
1804  
1803  
5506  
4573 1800

5434

5433

1161

521

1162  
1163

1164

1675

1165

1166

1167

515

518

520

517

1437

903

901

4988

4987

Calleant

699

1689

708

1696

504

4978

500

686

485

687

707

508

702

697

698

4979

1484

689

498

1839

703

1698

502

2640

690

440

688

499

5216

497

496

1799

1694

696

4980

543

494

682

683

1693

542

719

2646

501

691

5215

5214

1849

791

493

790

5552

1708

2345

4989


718

4990

2647

545

3926

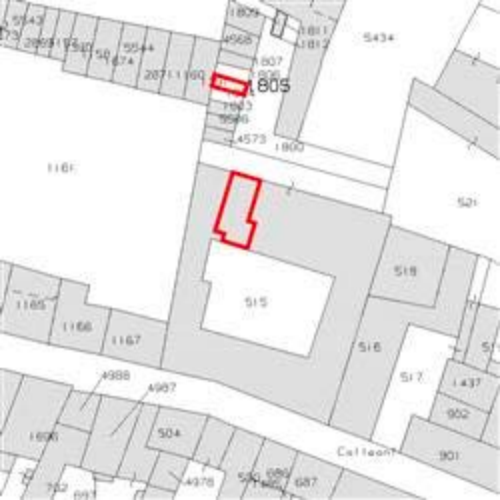

cortile comune

Camera

WC


altra ditta


Cucina

WC comune


ballatoio comune

a ditta

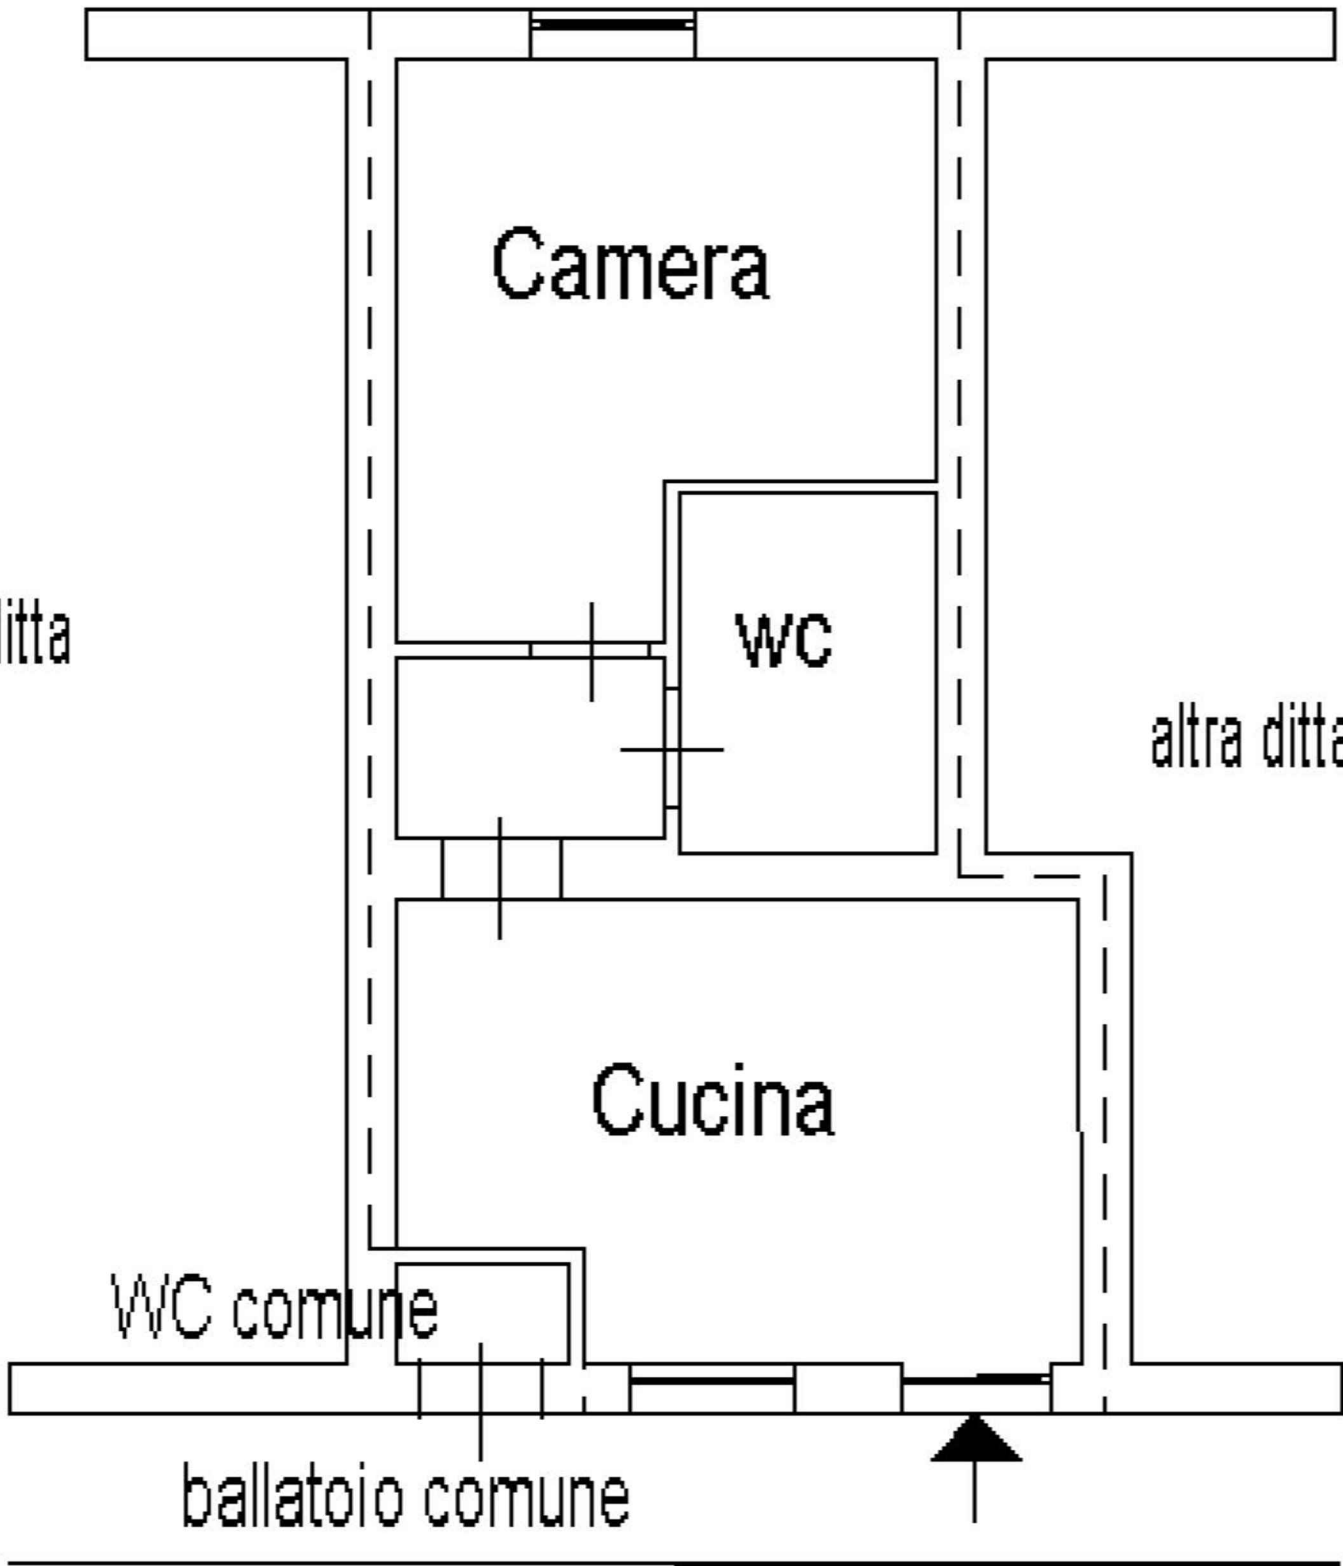

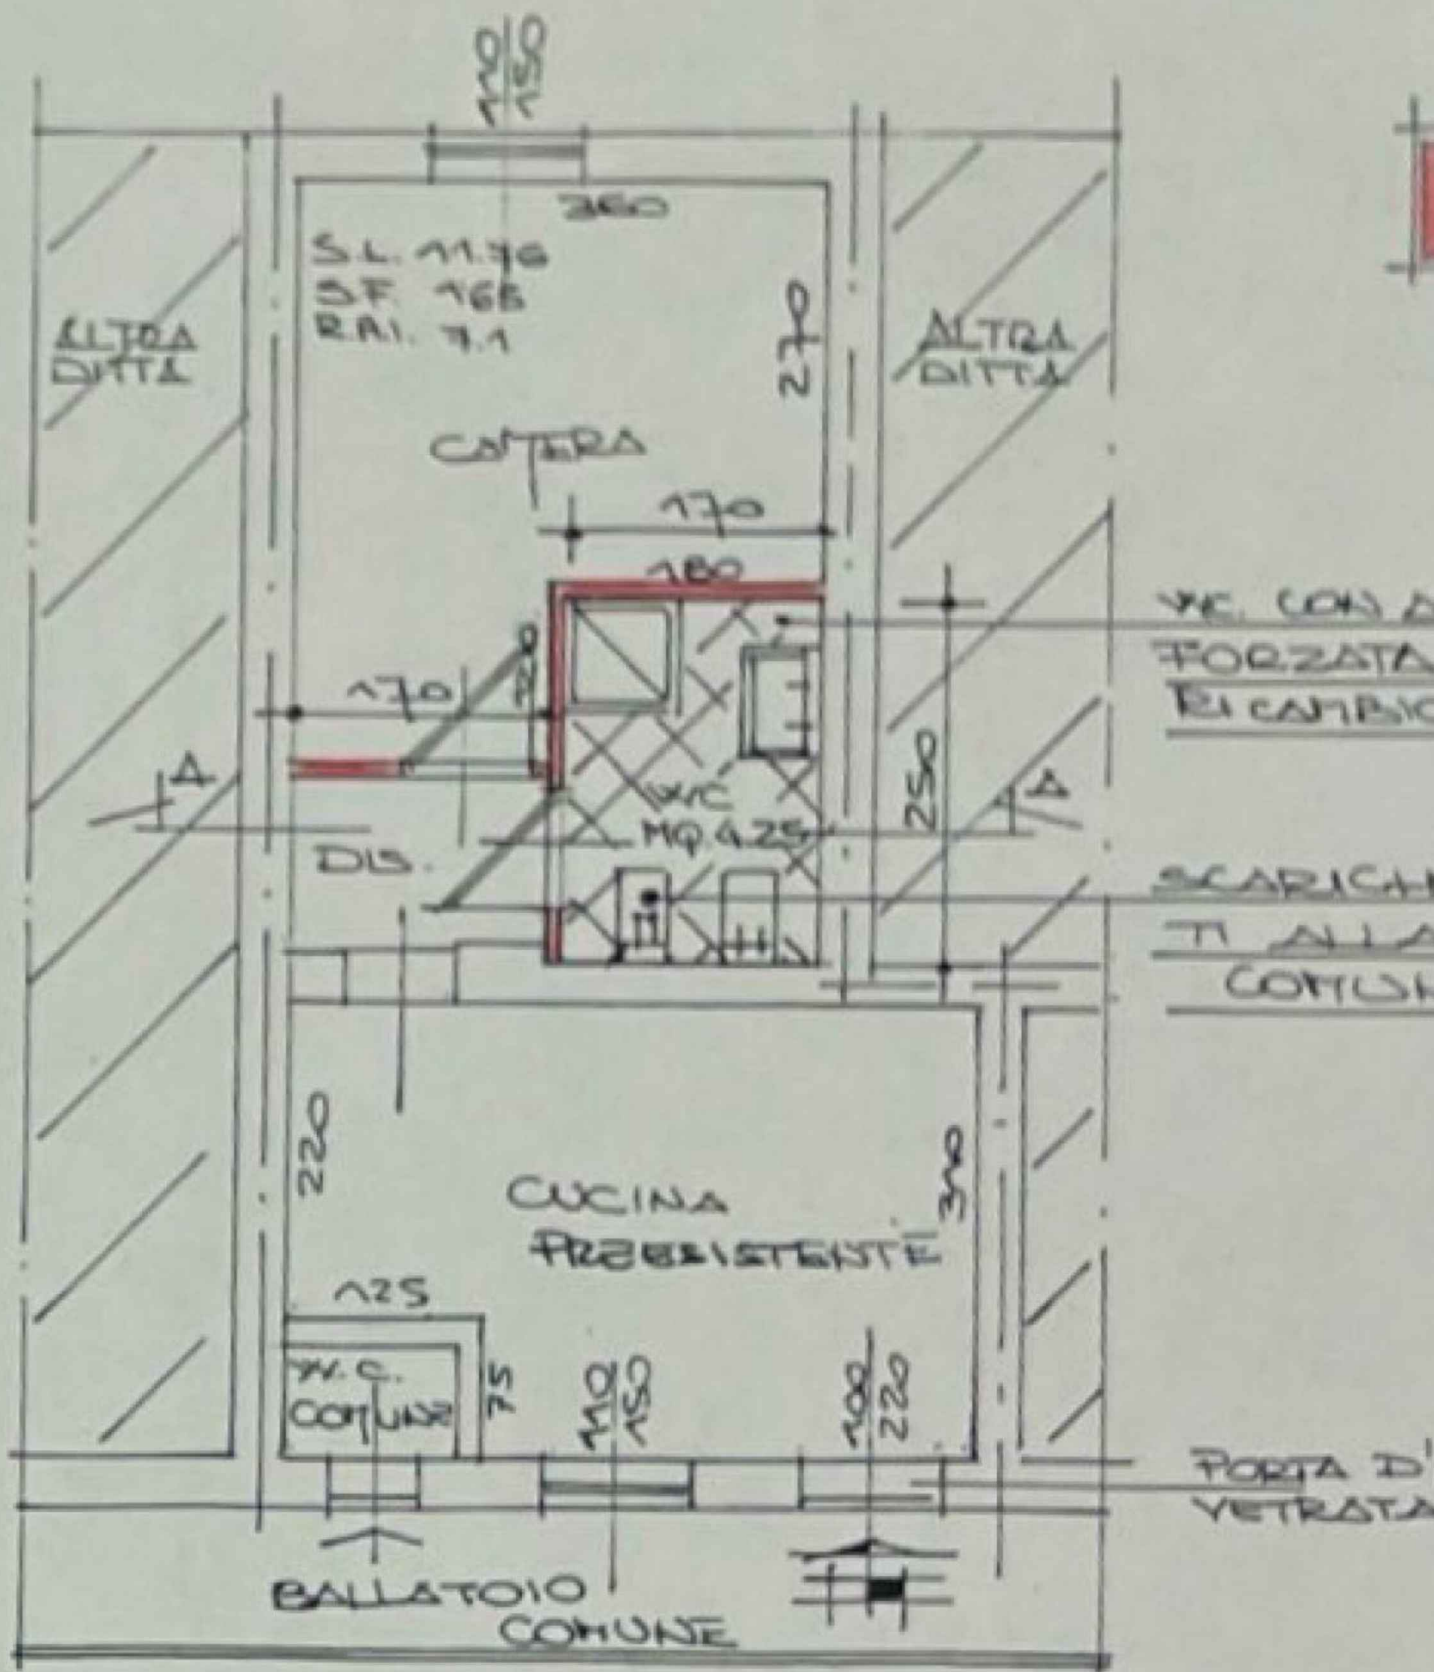

PIANTA PIANO SECONDO H.2.70  
ESISTENTE SC. 1:100

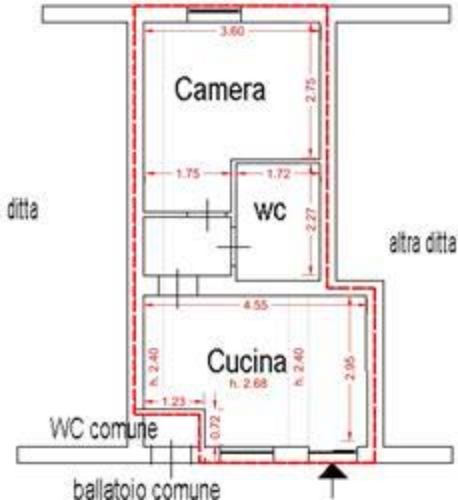

ALTRA  
DITTA

ALTRA  
DITTA

270  
270  
270  
270













