


all. G

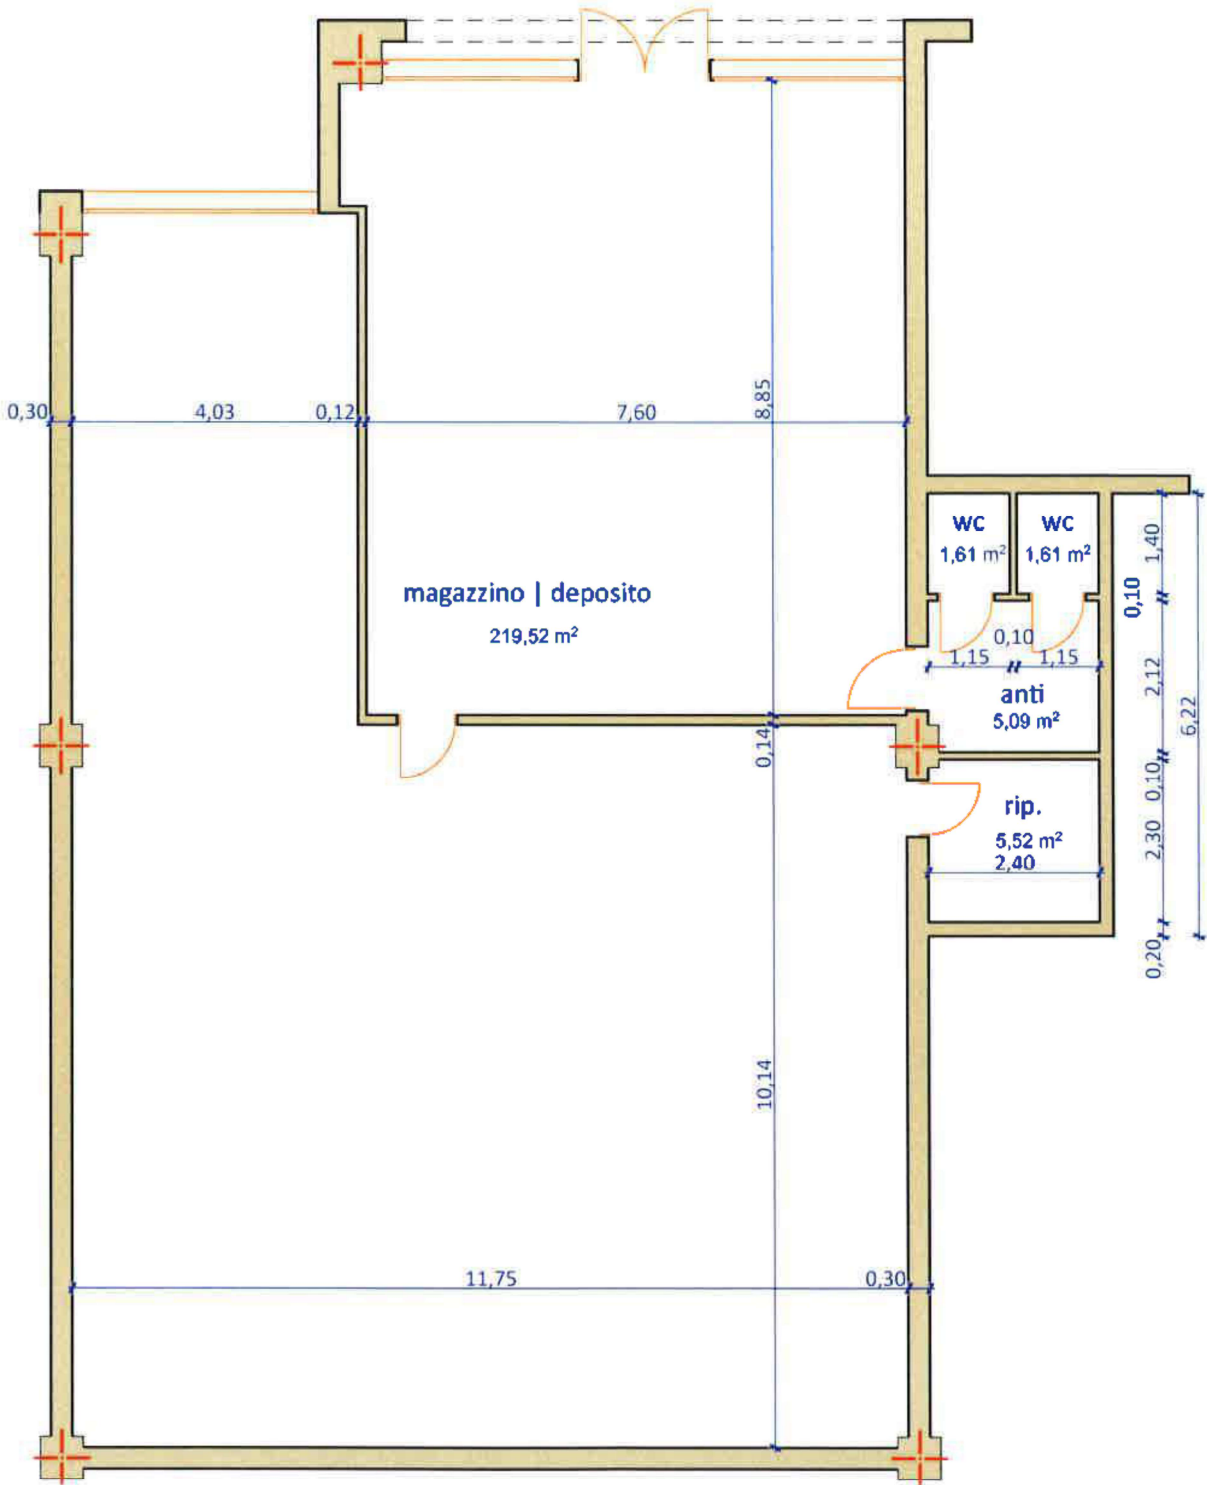

lotto 002 _magazzino | deposito — piano terra
_rilievo —sup. lorda mq 245,63
scala 1:100