


# PIANO TERZO - PALAZZINA A

h= 2,80 m

Scala 1:100

DITTA [REDACTED]

ALTRA DITTA

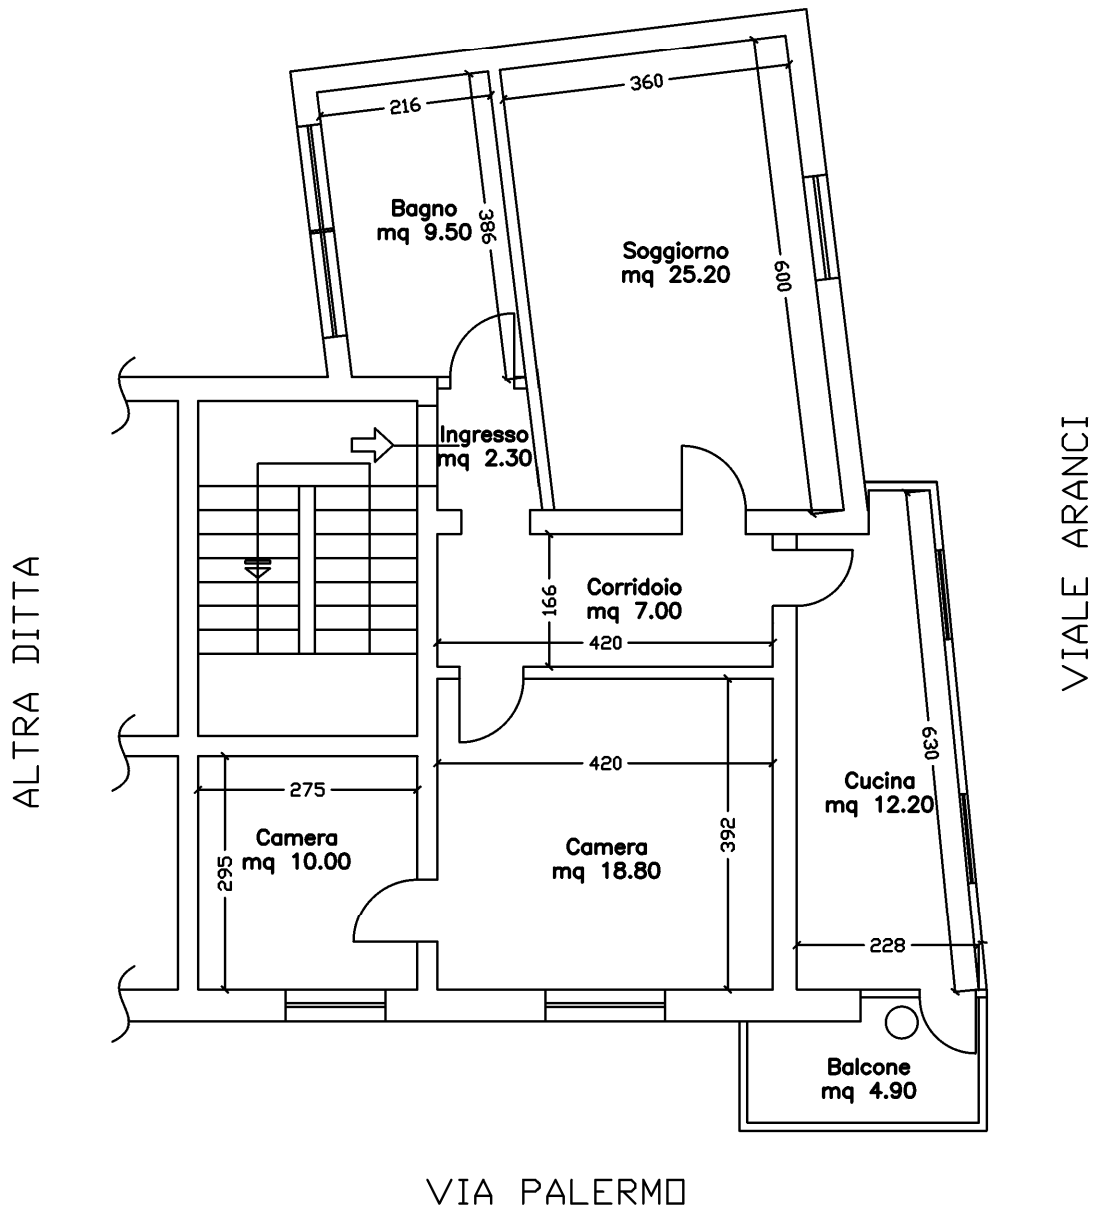

C.T.U.  
Ingegner [REDACTED]  
Via [REDACTED]  
98122 Messina

Proc. R.G.E. n. 299/2018 promosso da  
Unipolrec S.p.A. c/ Barbara Alessandra [REDACTED]  
Viale Aranci, 19 Is. 12 Pal. A - Messina (ME)

DATA SOPRALLUOGO  
22/05/2025

Tav. 1  
Scala 1:100

MUSCHERA FRANCESCO Emesso Dat. ARUBAPEC S.P.A. NG CA 3 Serial#: 7242d79b329e77fe4e98a2b689464a81