


GASPARE CANINO
architetto

ALLEGATO II
Elaborati grafici



Via Pisana 75/r Firenze 50143 Tel.055/2280381-3355433822
C.F. CNN GPR 51C02 L331F P.I. 02092530480
gaspere.canino@libero.it gaspere.canino@pec.architettifirenze.it

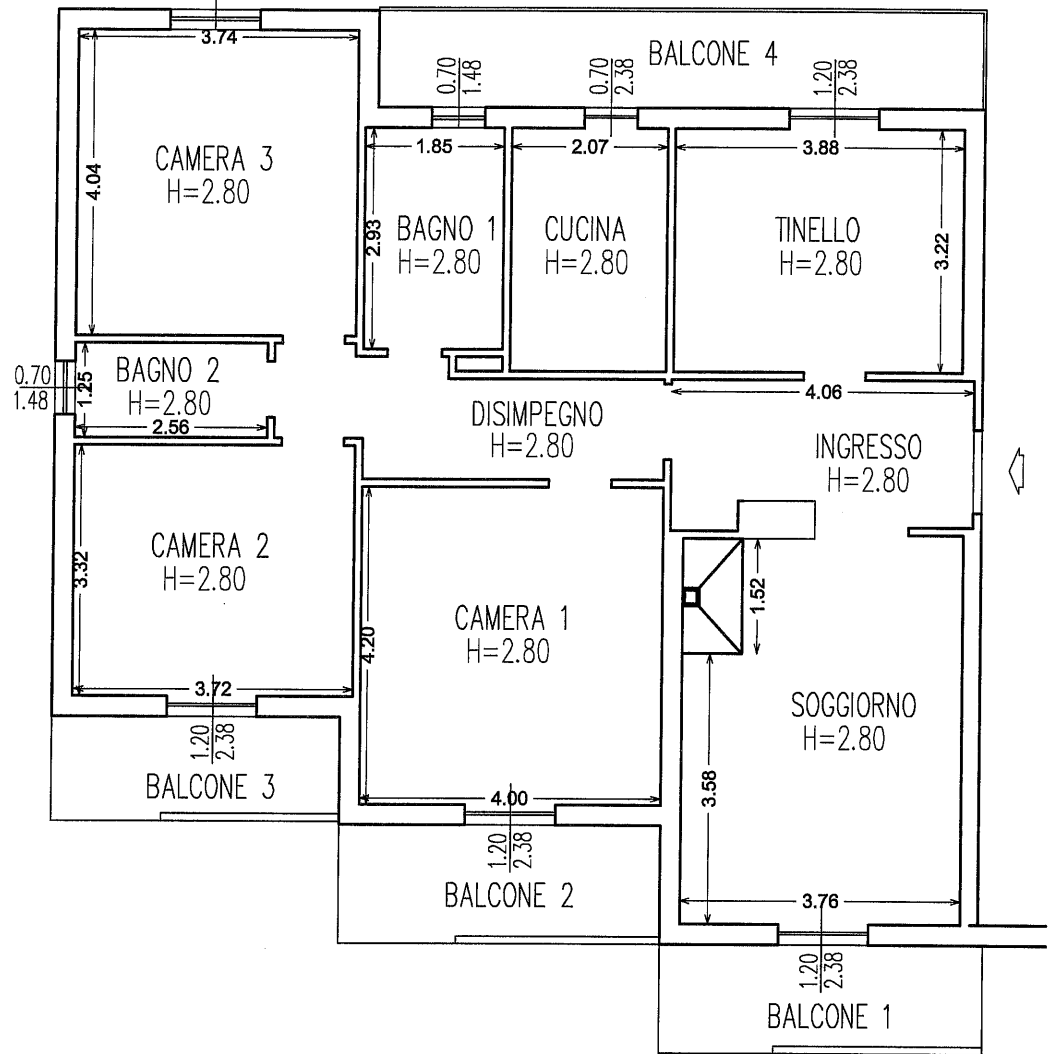


LEGENDA	Superficie Utile Mq.	Sup. Fin./Aer. Mq.	Verifica rapporto aero-illuminante (Superf. Utile ≤ Sup. Finestrata x 8)		
INGRESSO	8.32	/	/		/
SOGGIORNO	19.36	2.85	19.36	<	22.80
CAMERA 1	16.80	2.85	16.80	<	22.80
CAMERA 2	12.42	2.85	12.42	<	22.80
CAMERA 3	15.11	2.85	15.11	<	22.80
TINELLO	12.49	2.85	12.49	<	22.80
CUCINA	6.67	1.66	6.67	<	13.28
BAGNO 1	5.42	1.03	5.42	<	8.24
BAGNO 2	3.20	1.03	3.20	<	8.24
DISIMPEGNO	7.11	/	/		/
Sup. TOTALE	106.90				

BALCONE 1	6.24
BALCONE 2	6.70
BALCONE 3	5.30
BALCONE 4	10.69

GARAGE Piazza Salvador Allende n. 3 PIANO TERRA
Rilievo metrico e Punti di vista fotografici

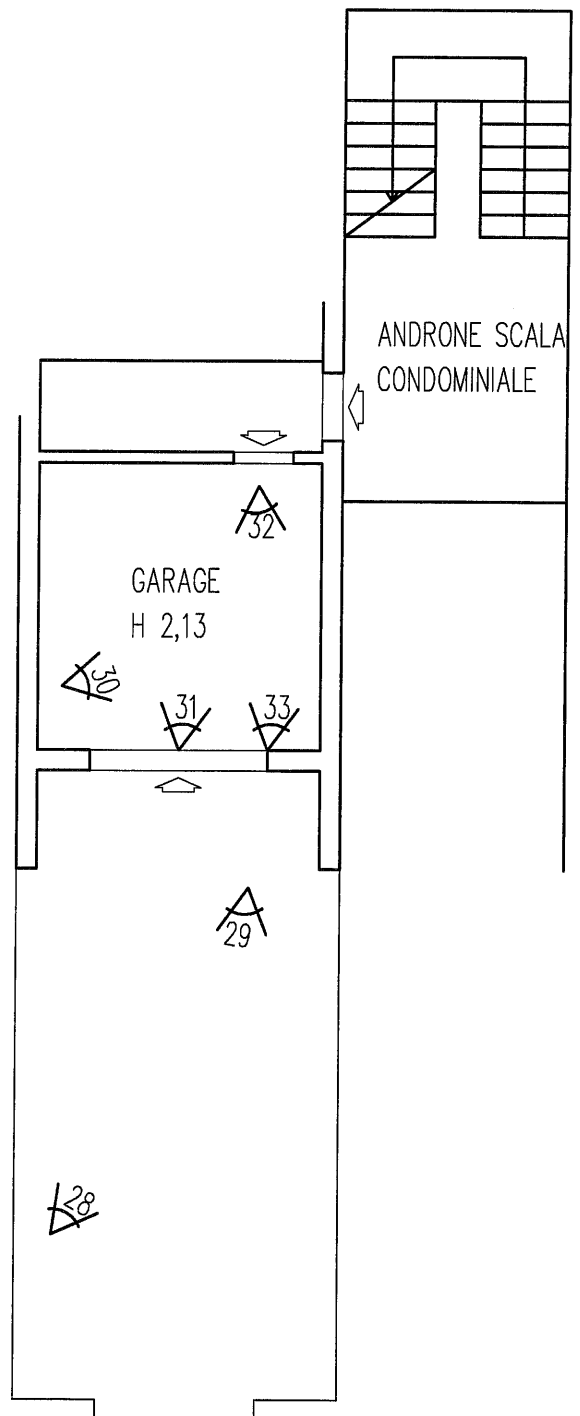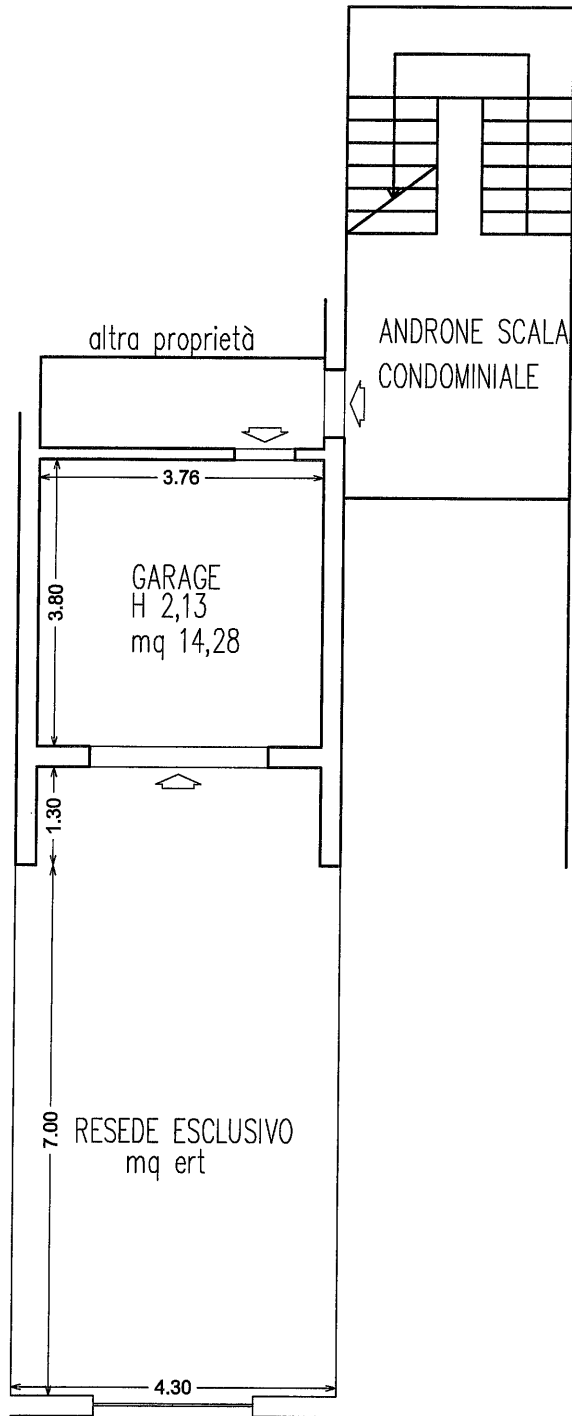

TERRENO-ORTO PROPRIETA' ESCLUSIVA RETROSTANTE IL FABBRICATO CONDOMINIALE
Rlievo metrico e Punti di vista fotografici

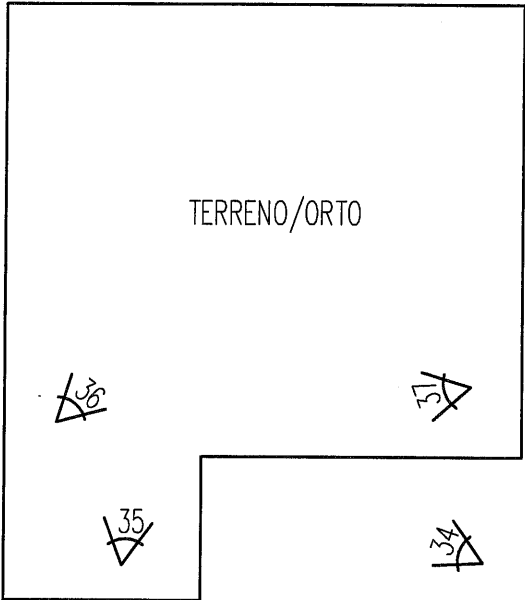

TERRENO/ORTO	46.40
--------------	-------