

c

b

a


0.00

0.50






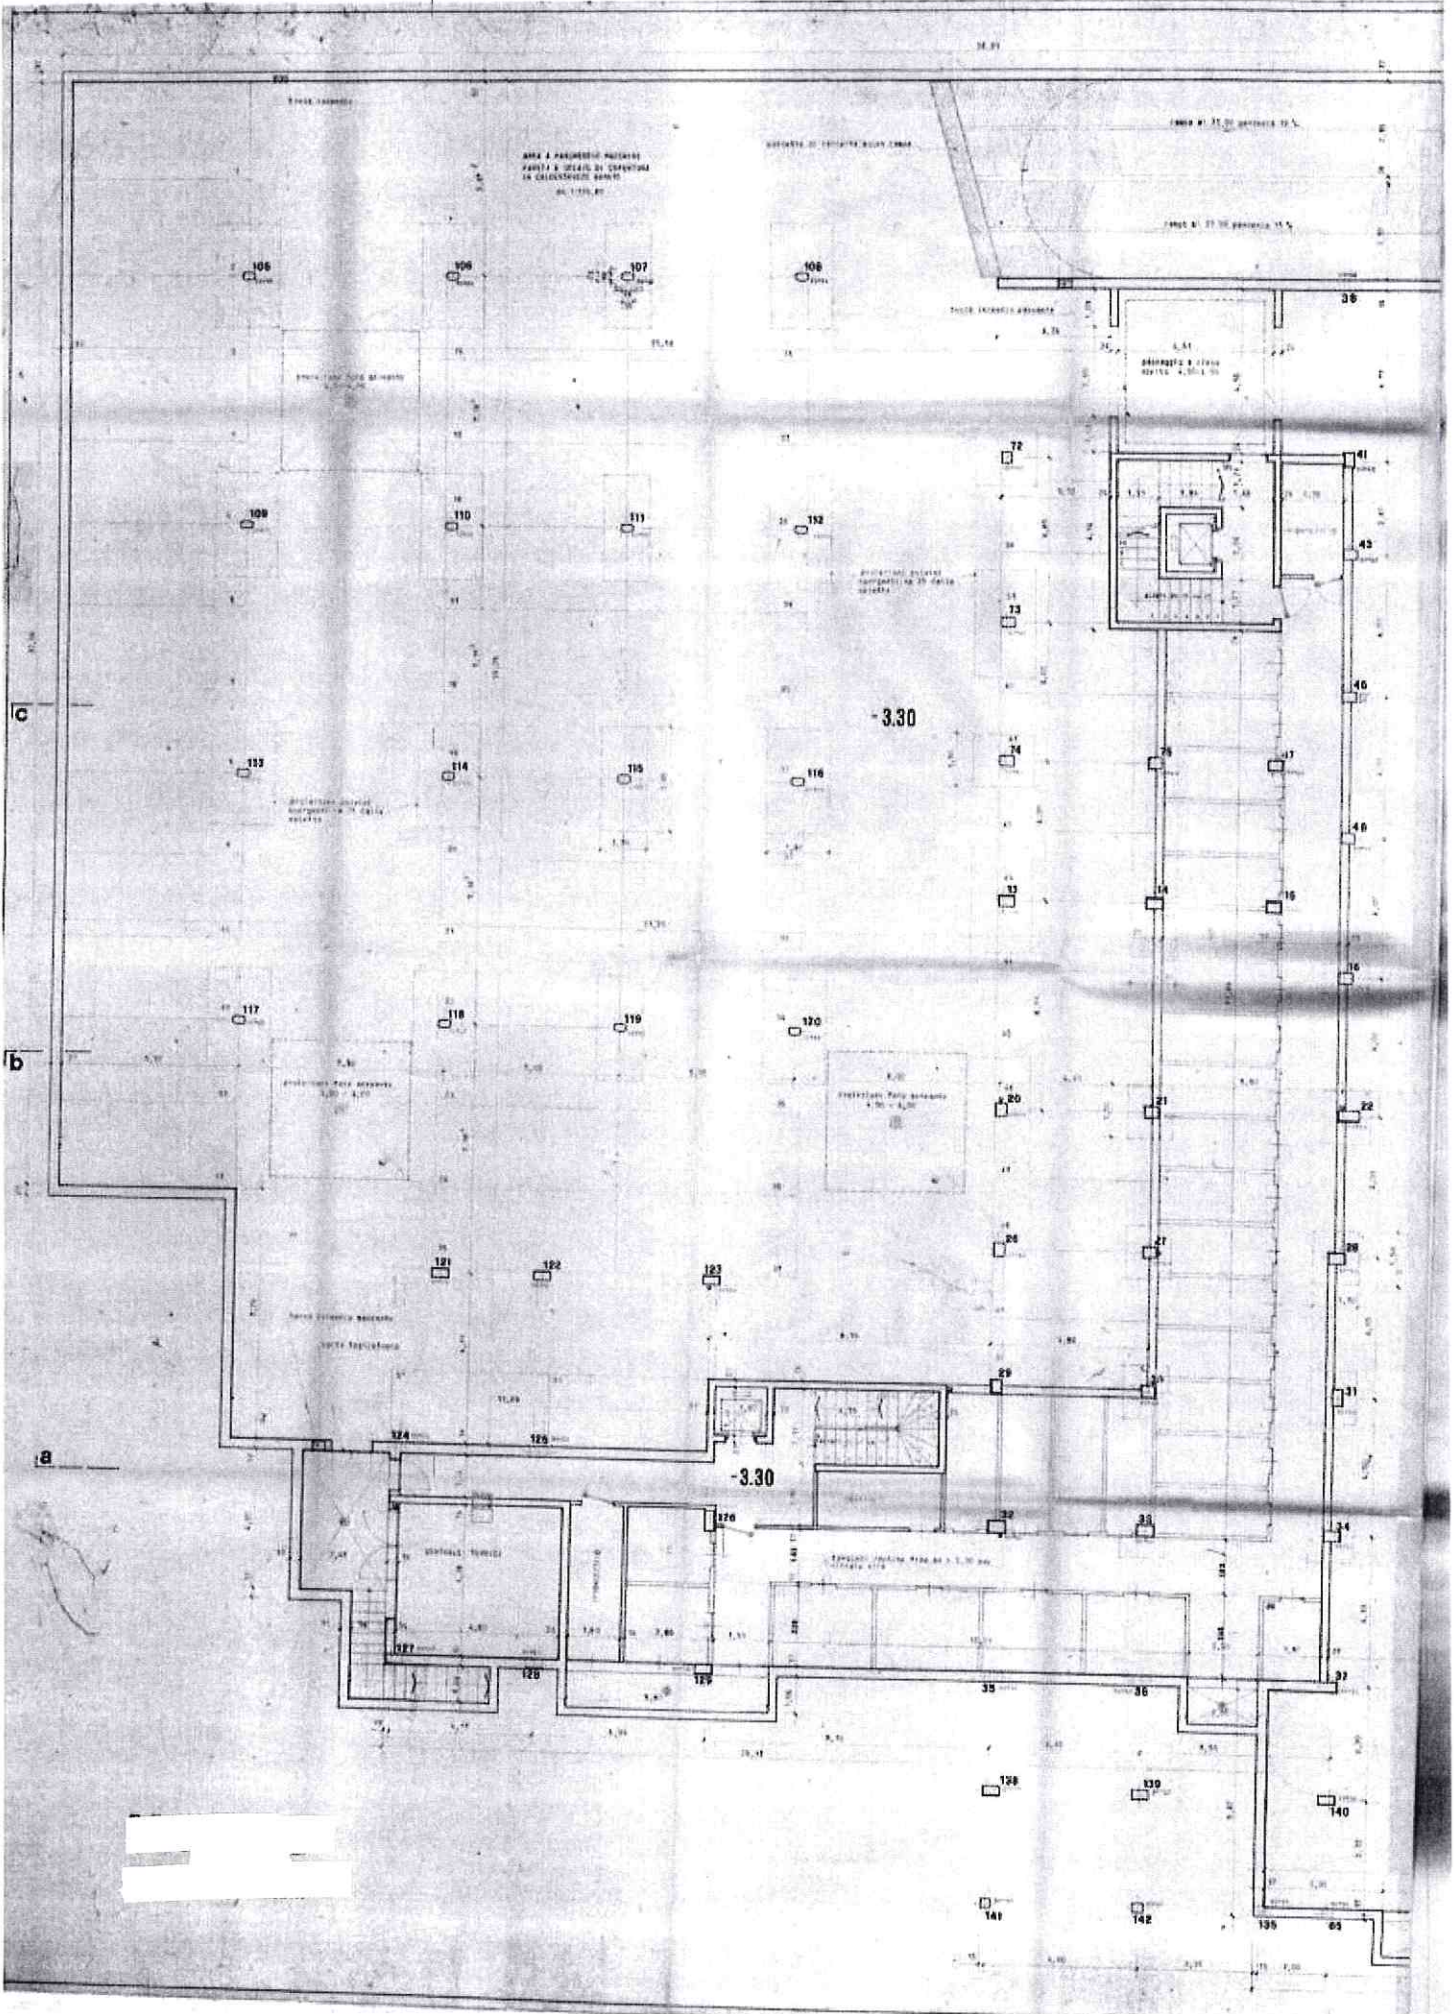



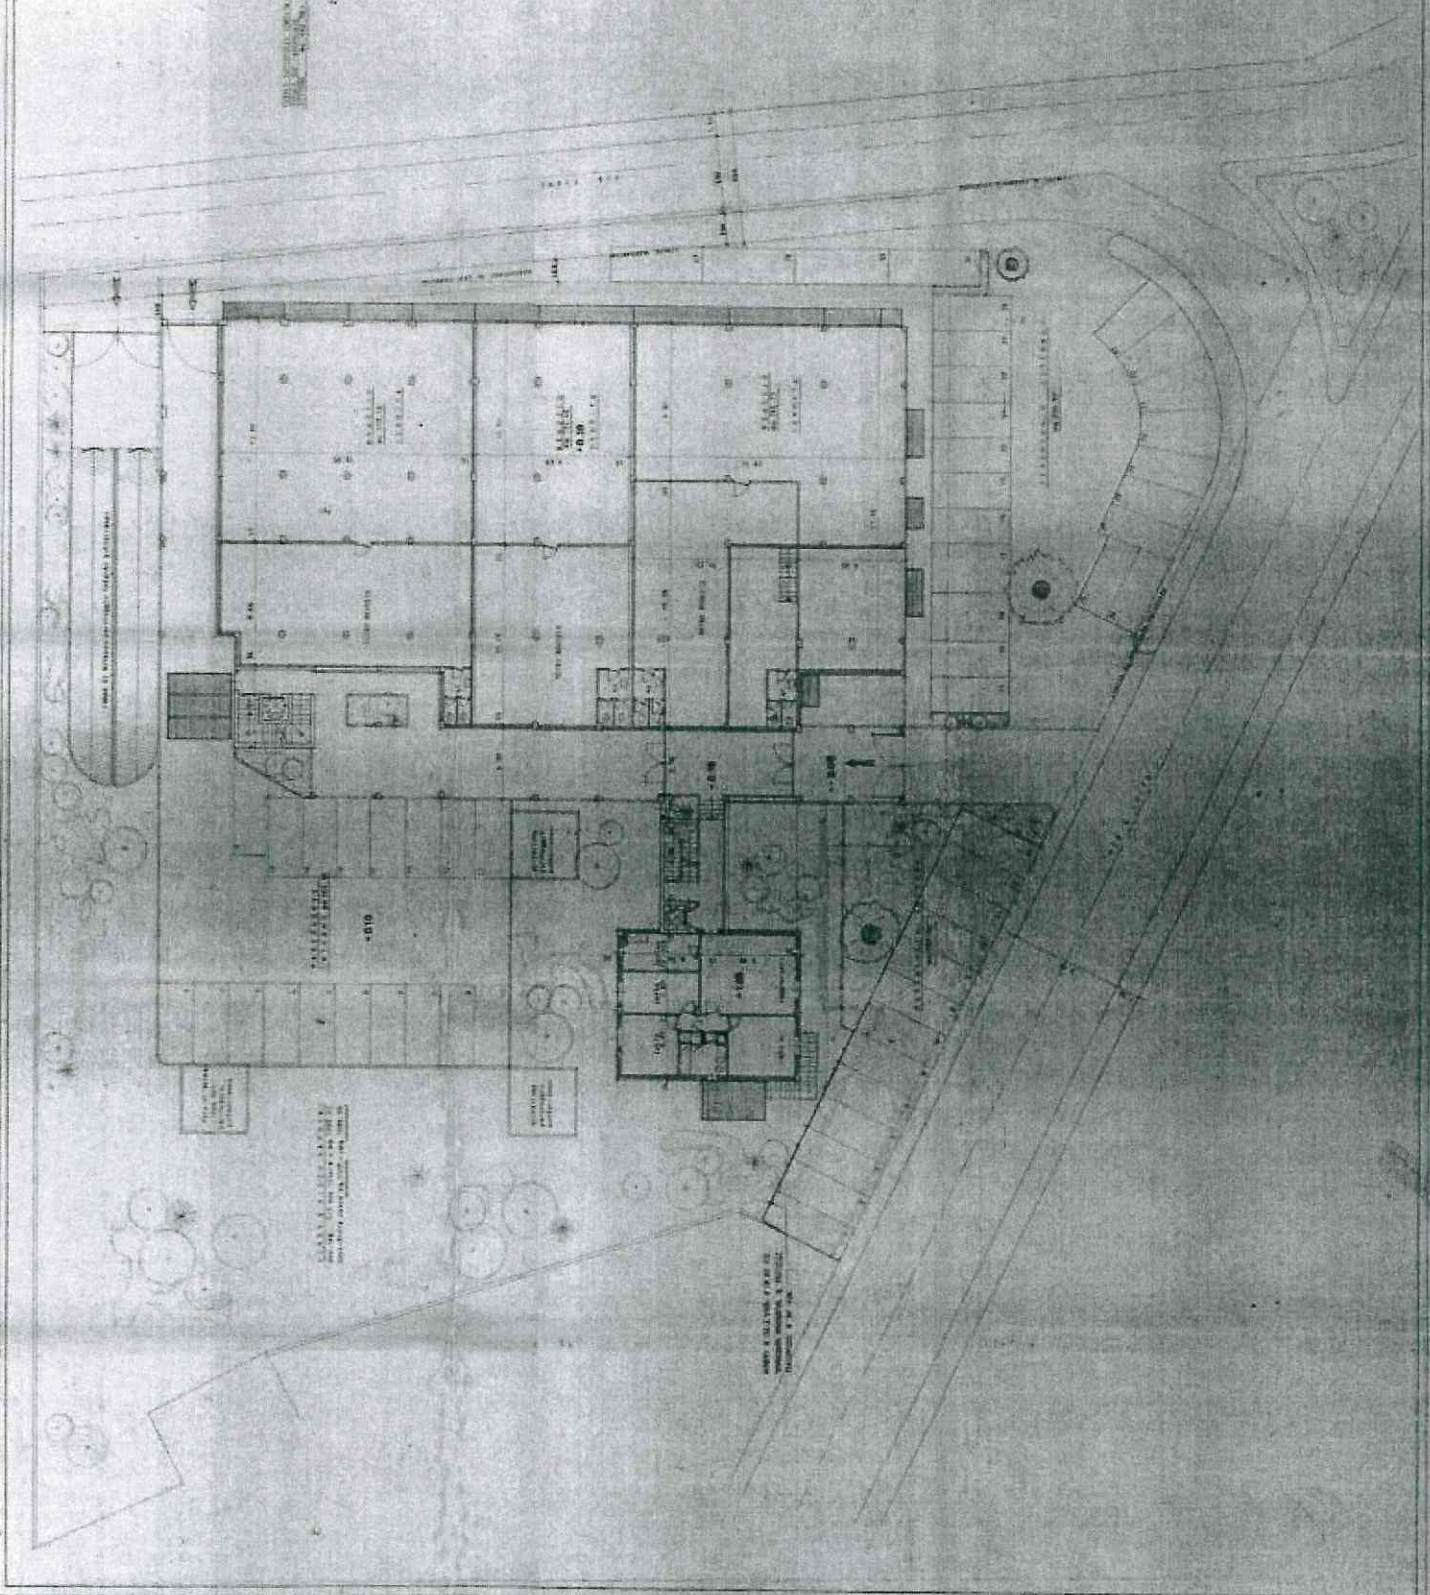

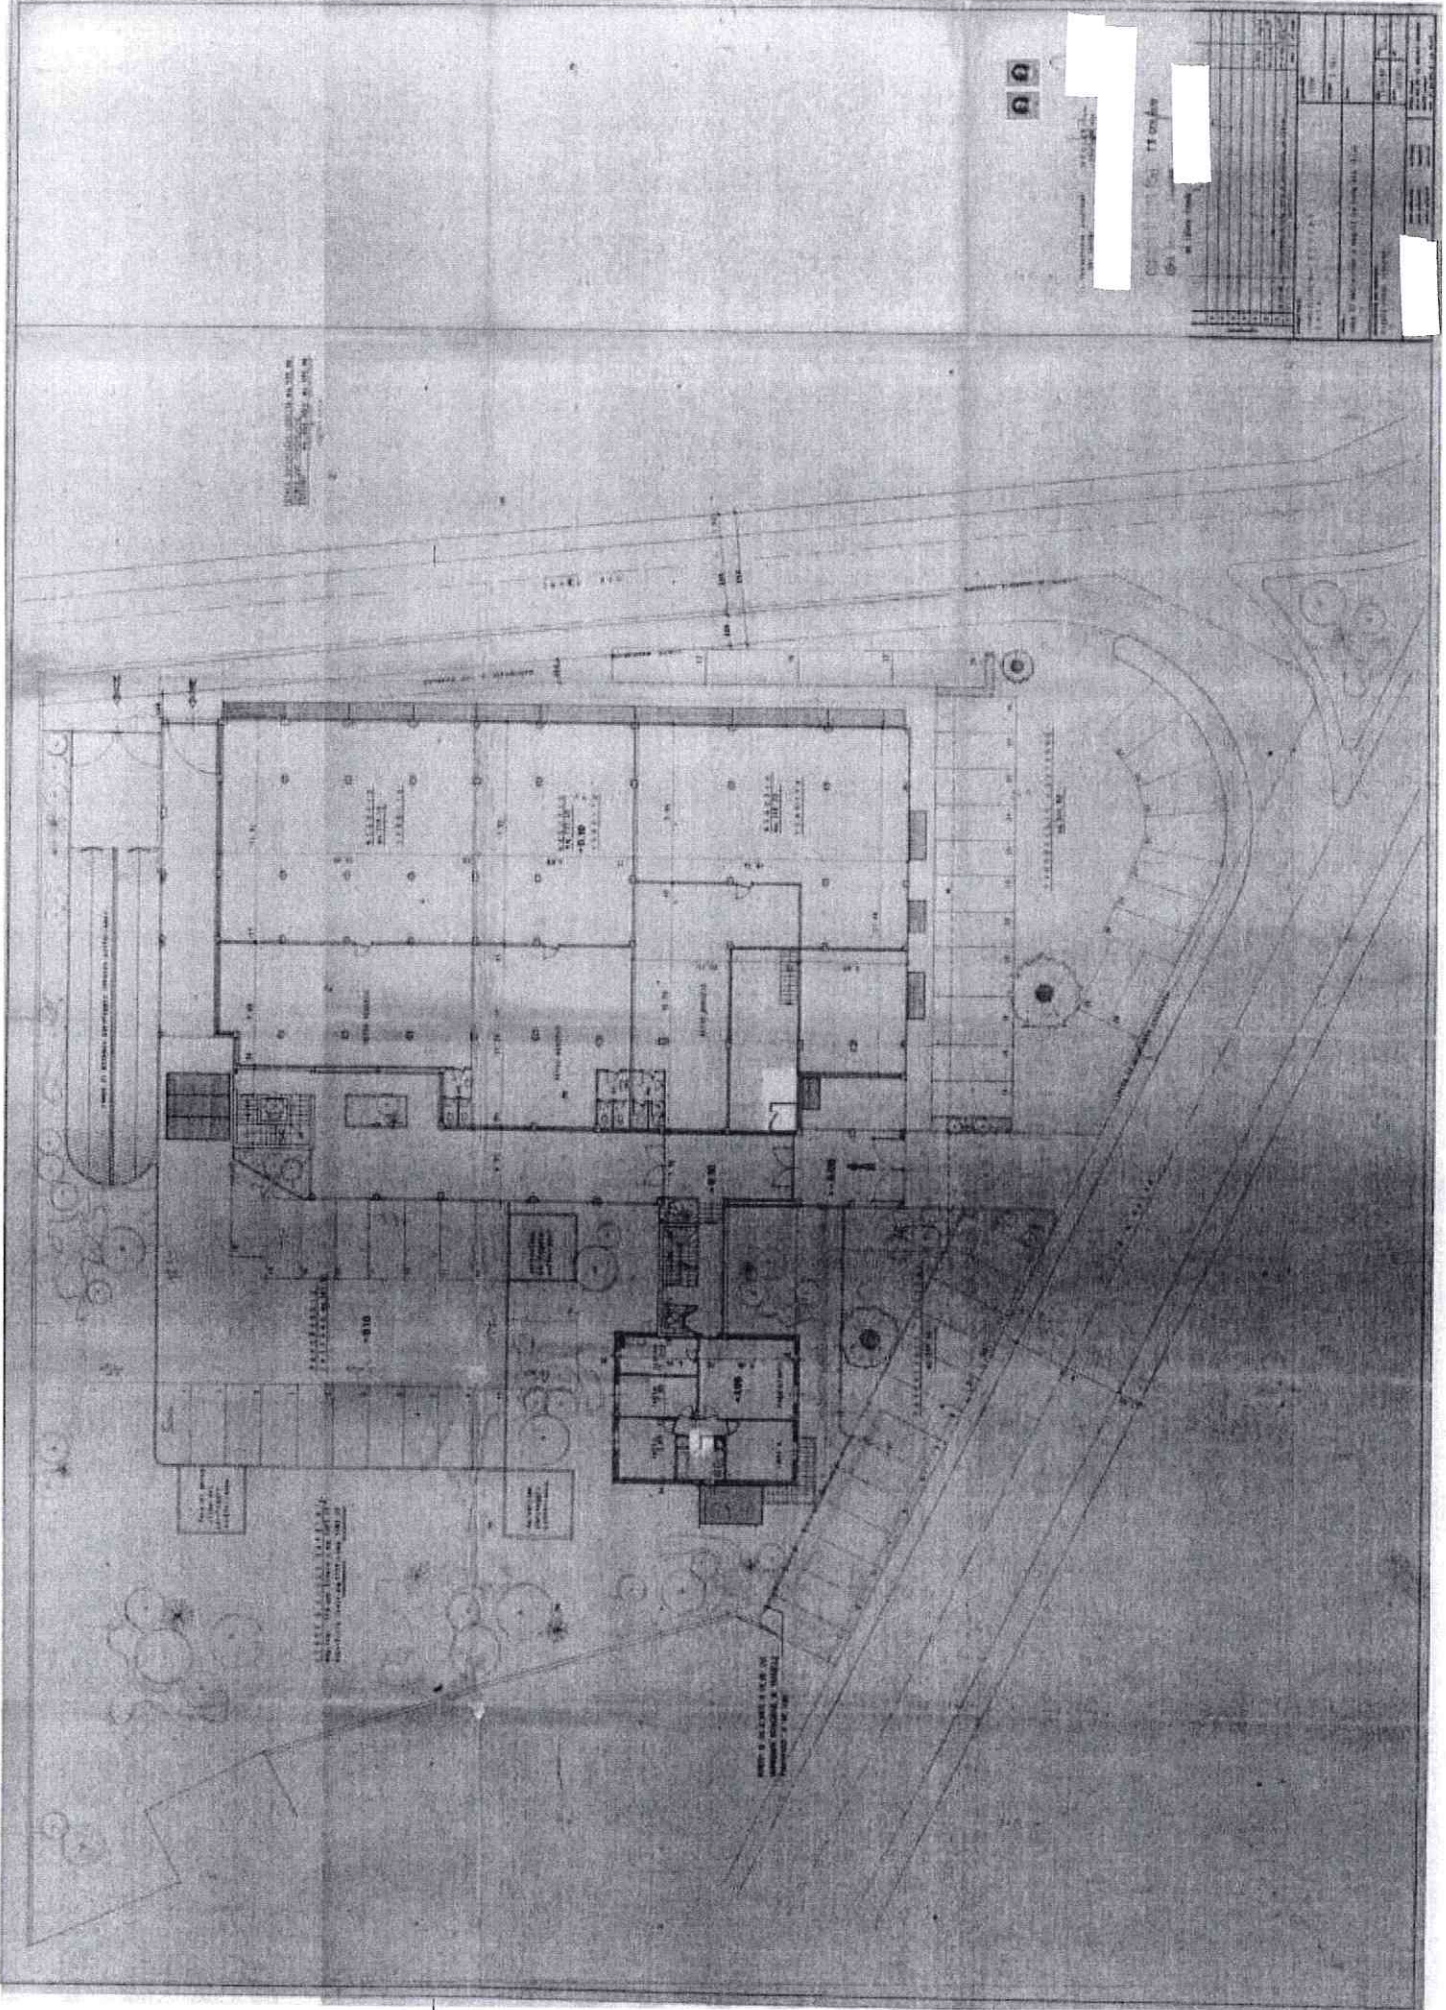









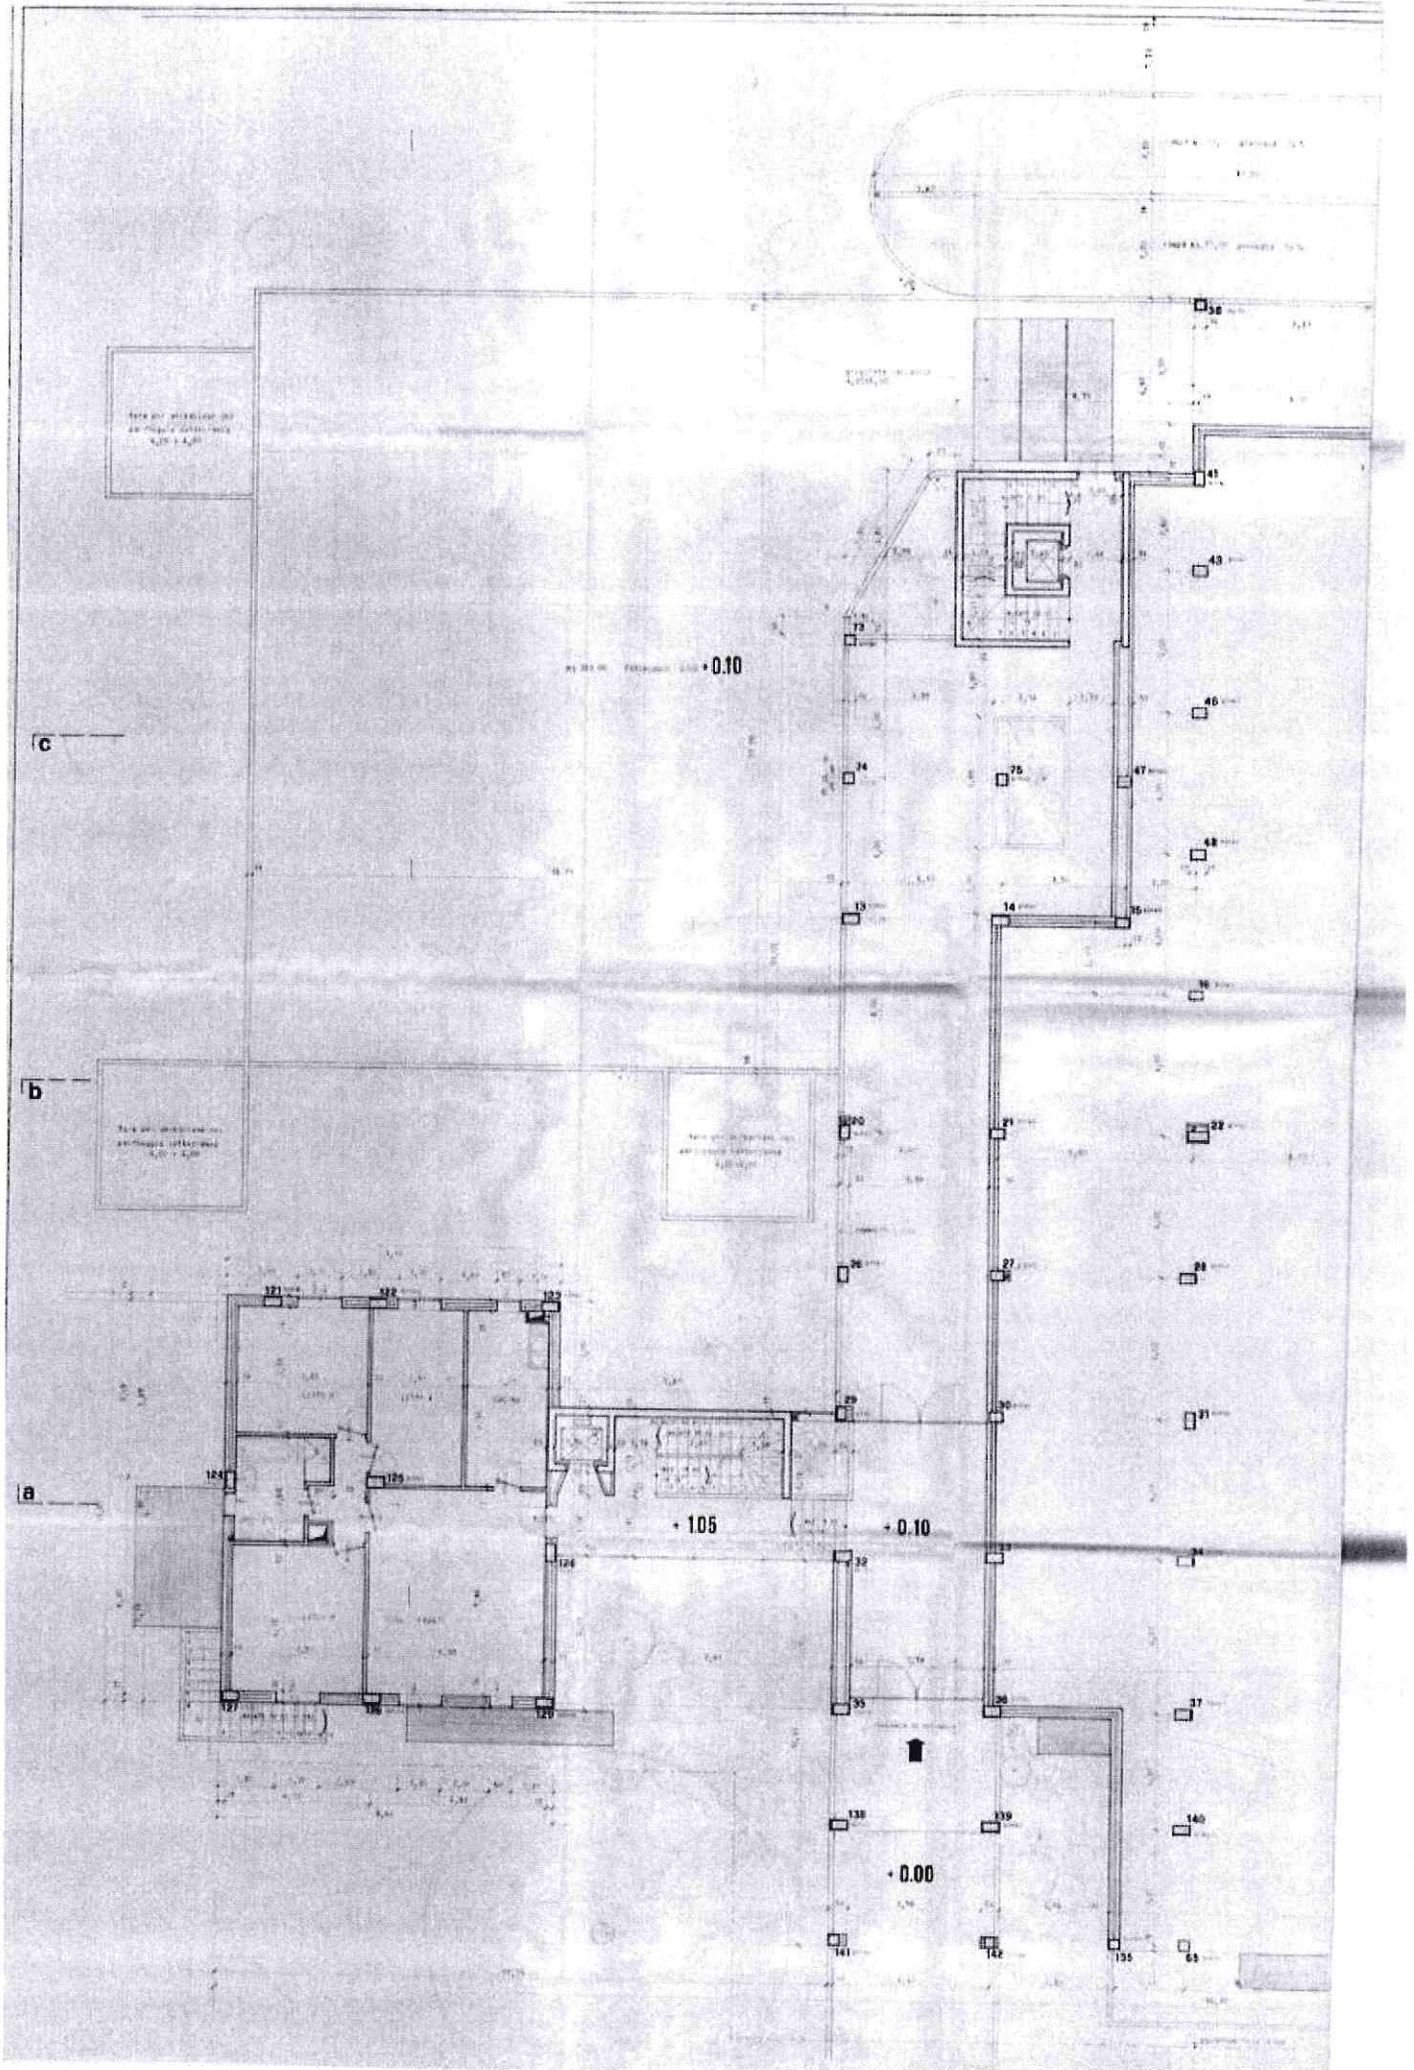





c


b

a

+ 1.05

+ 0.10

+ 0.00

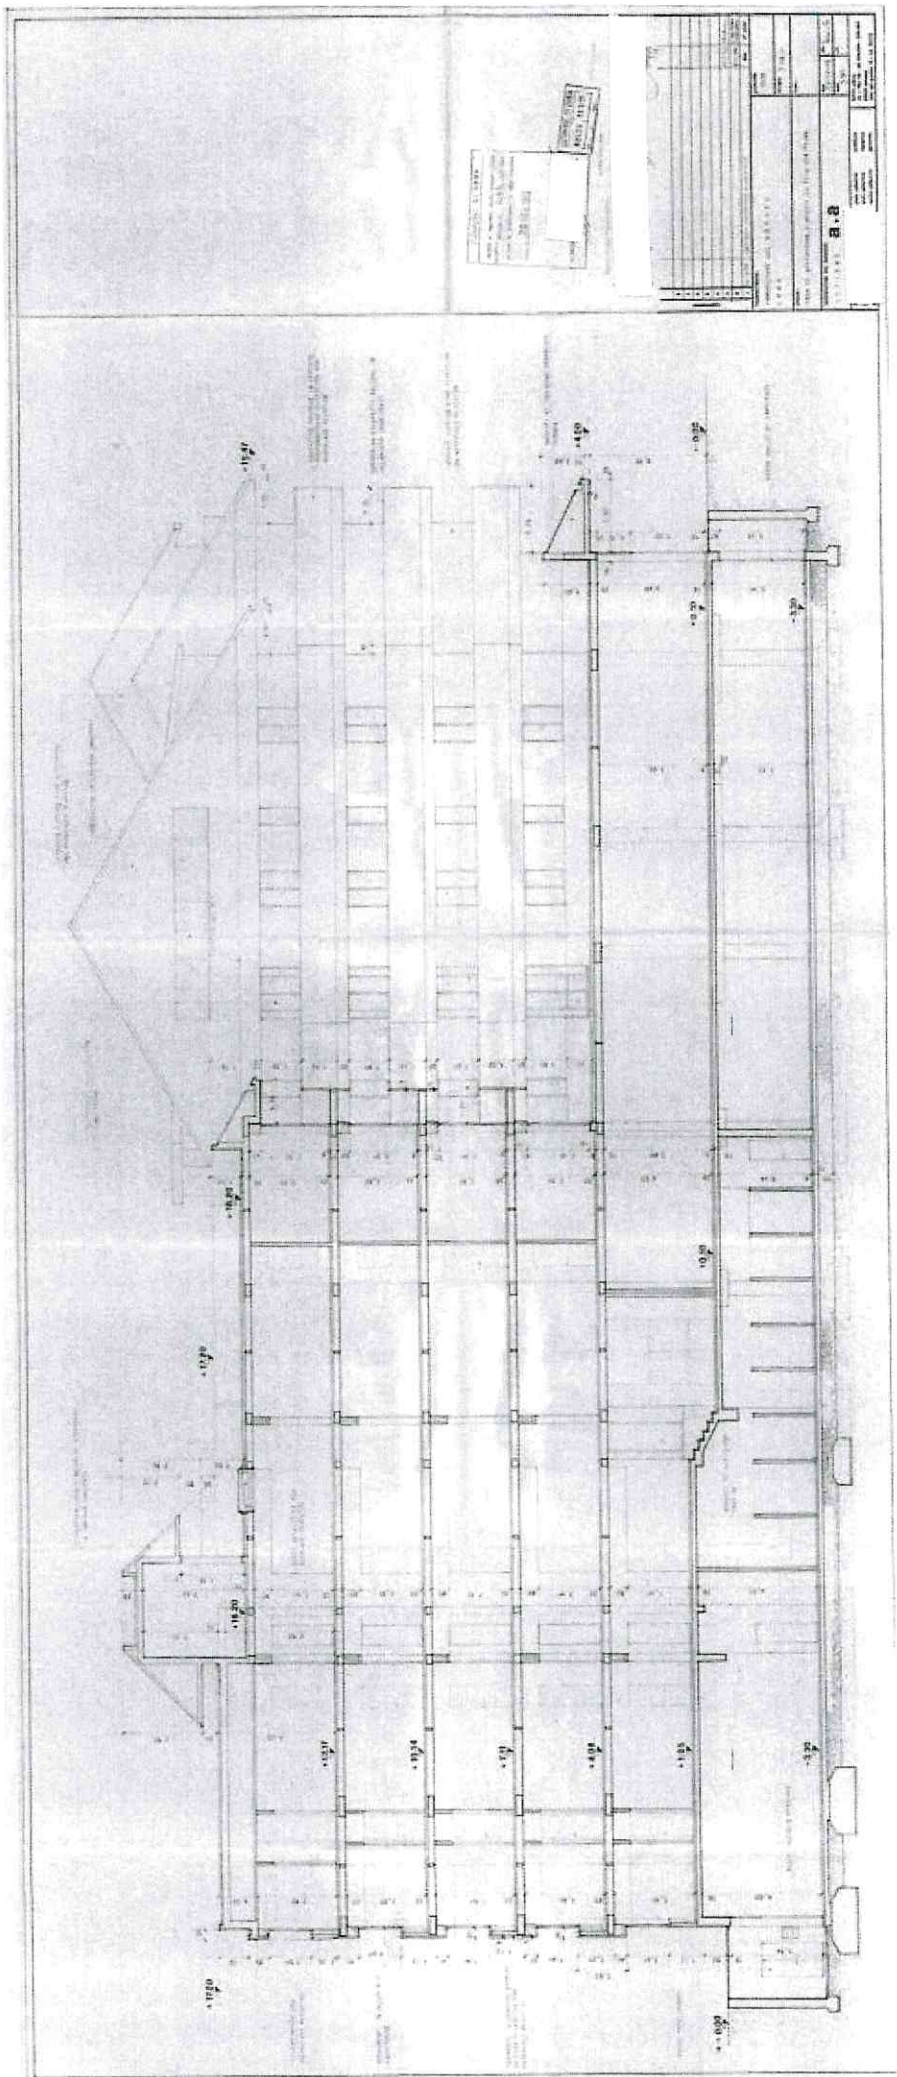



