




 CONDOTTI DI FERRO (Co)























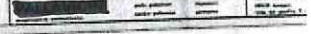


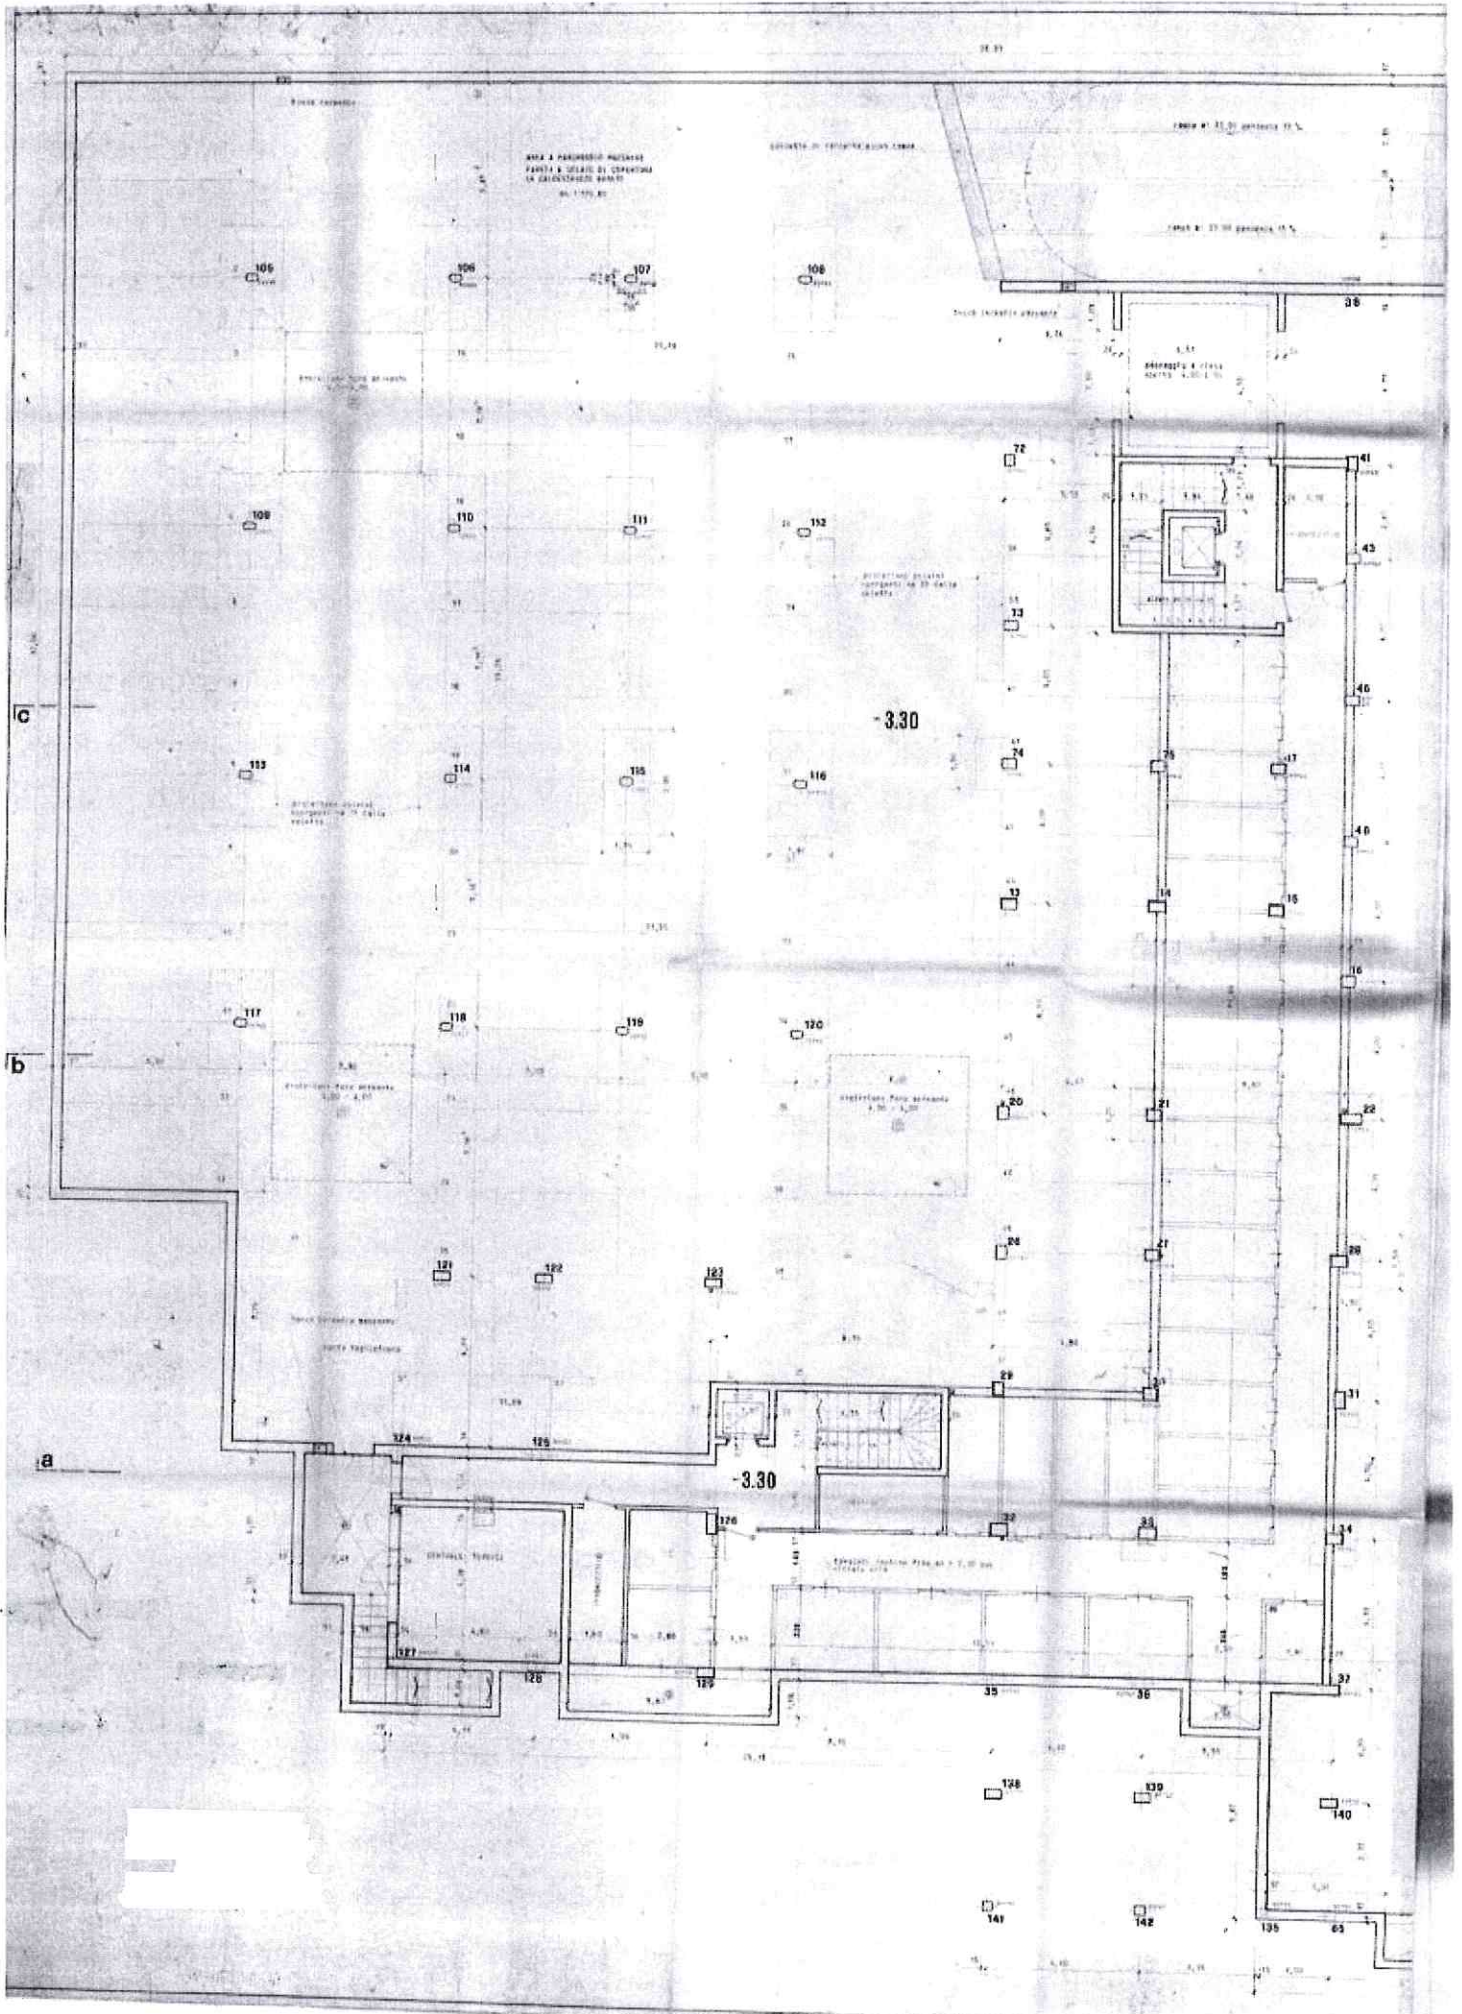

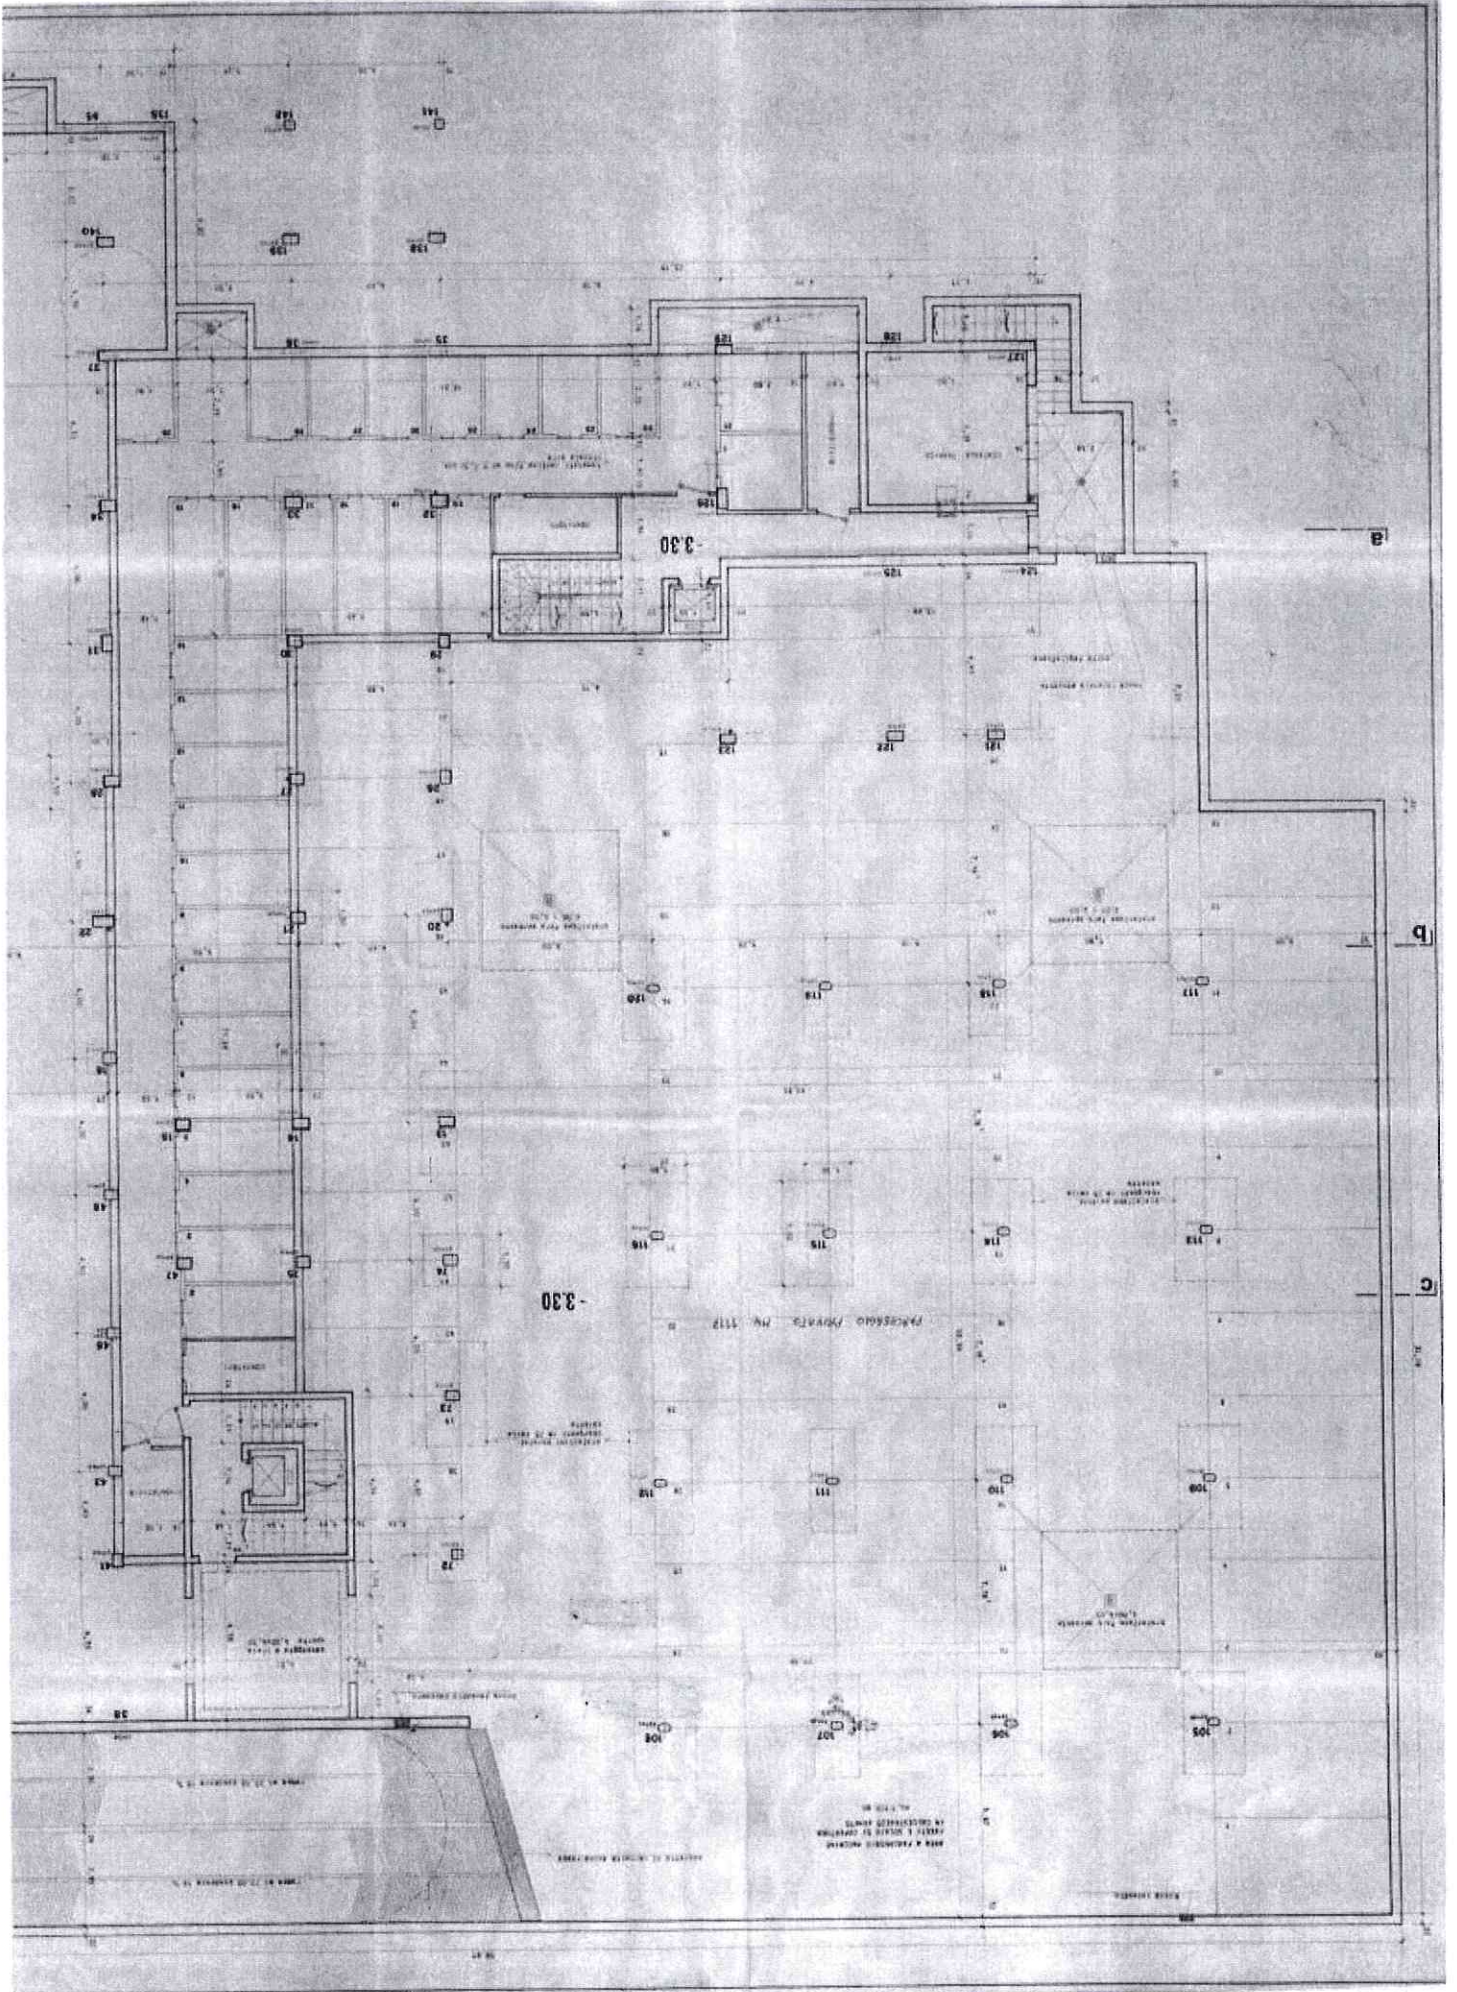

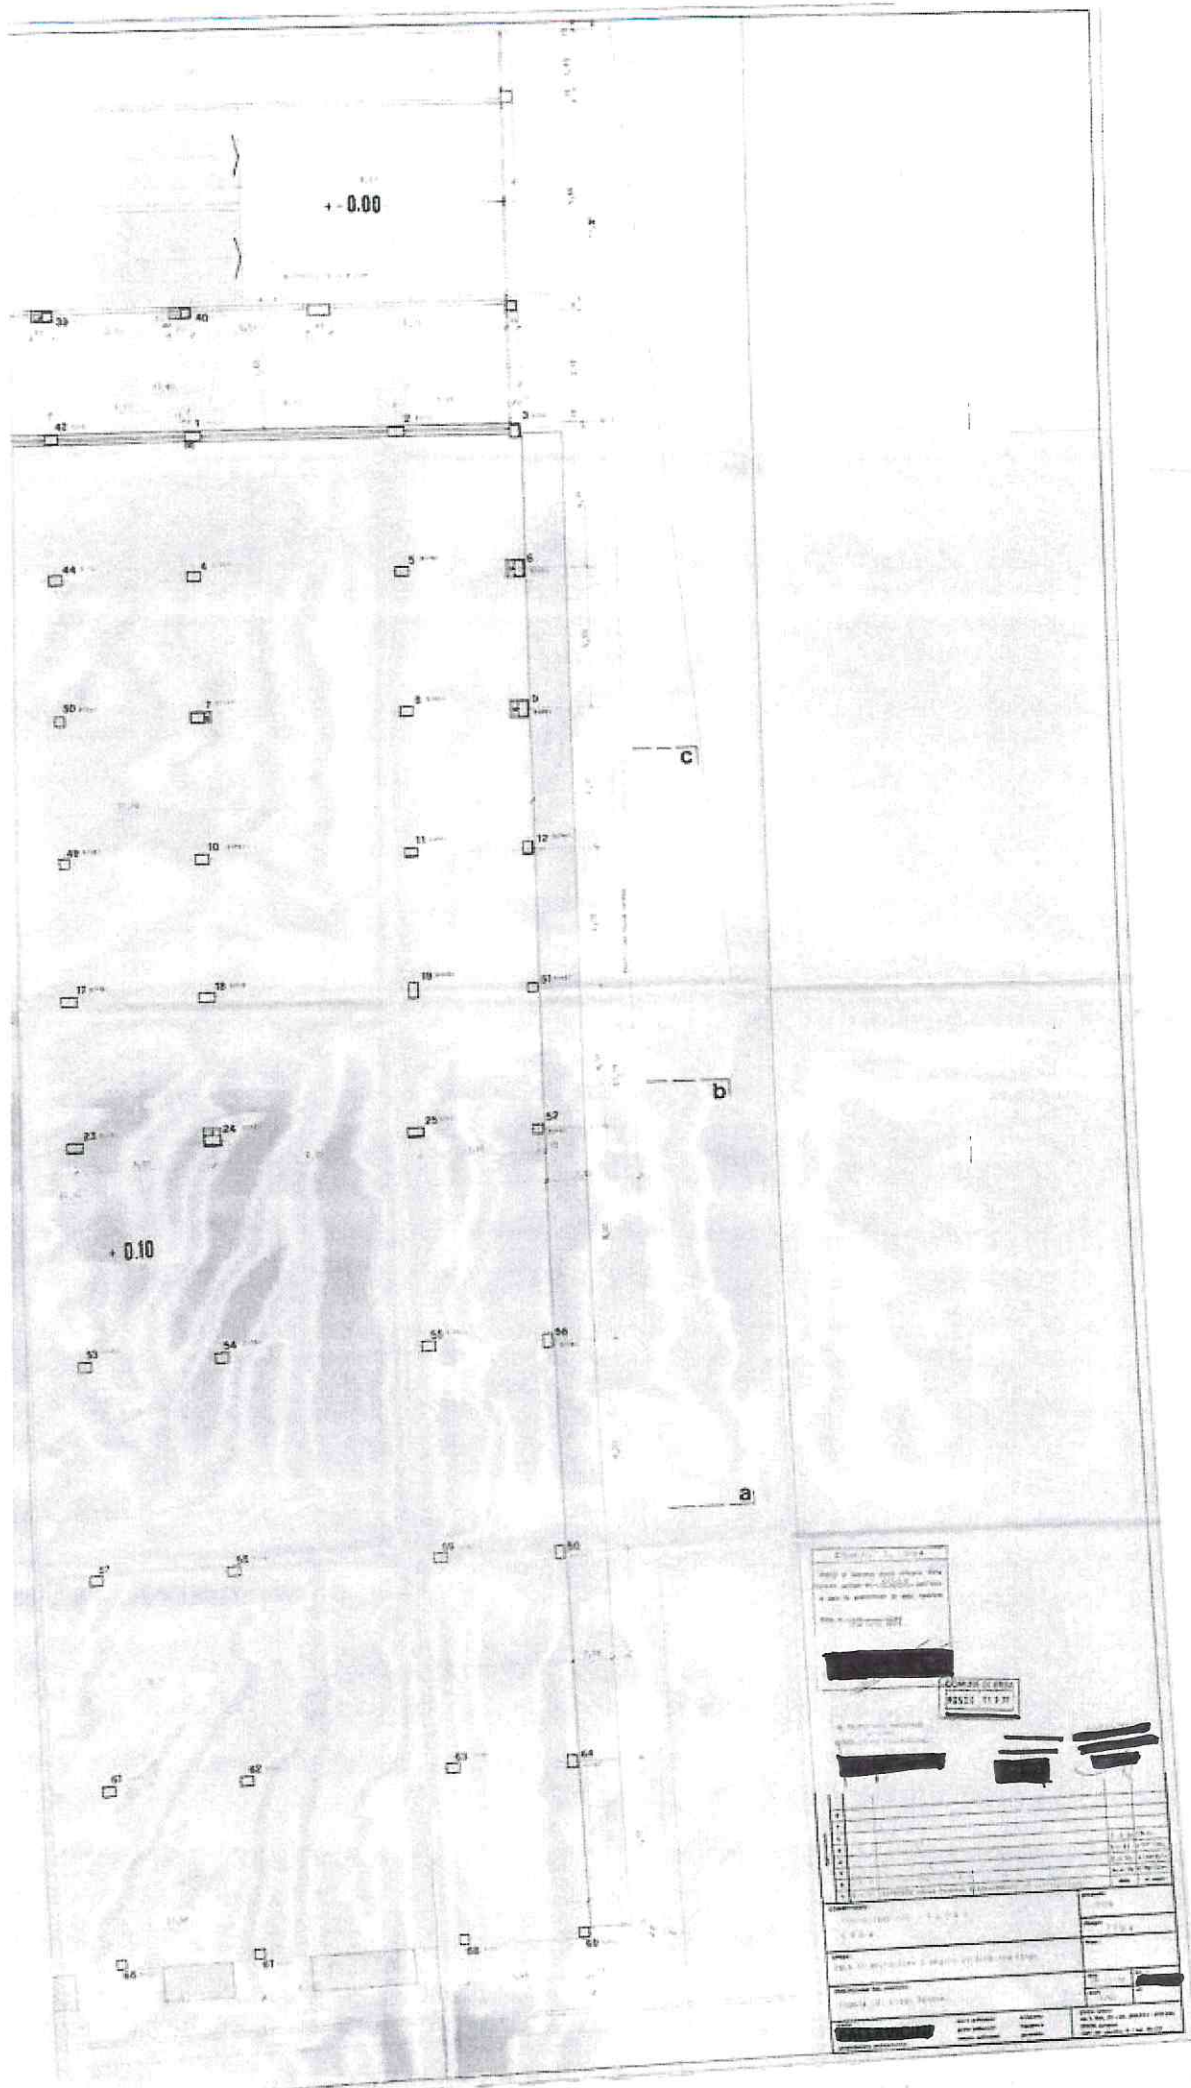


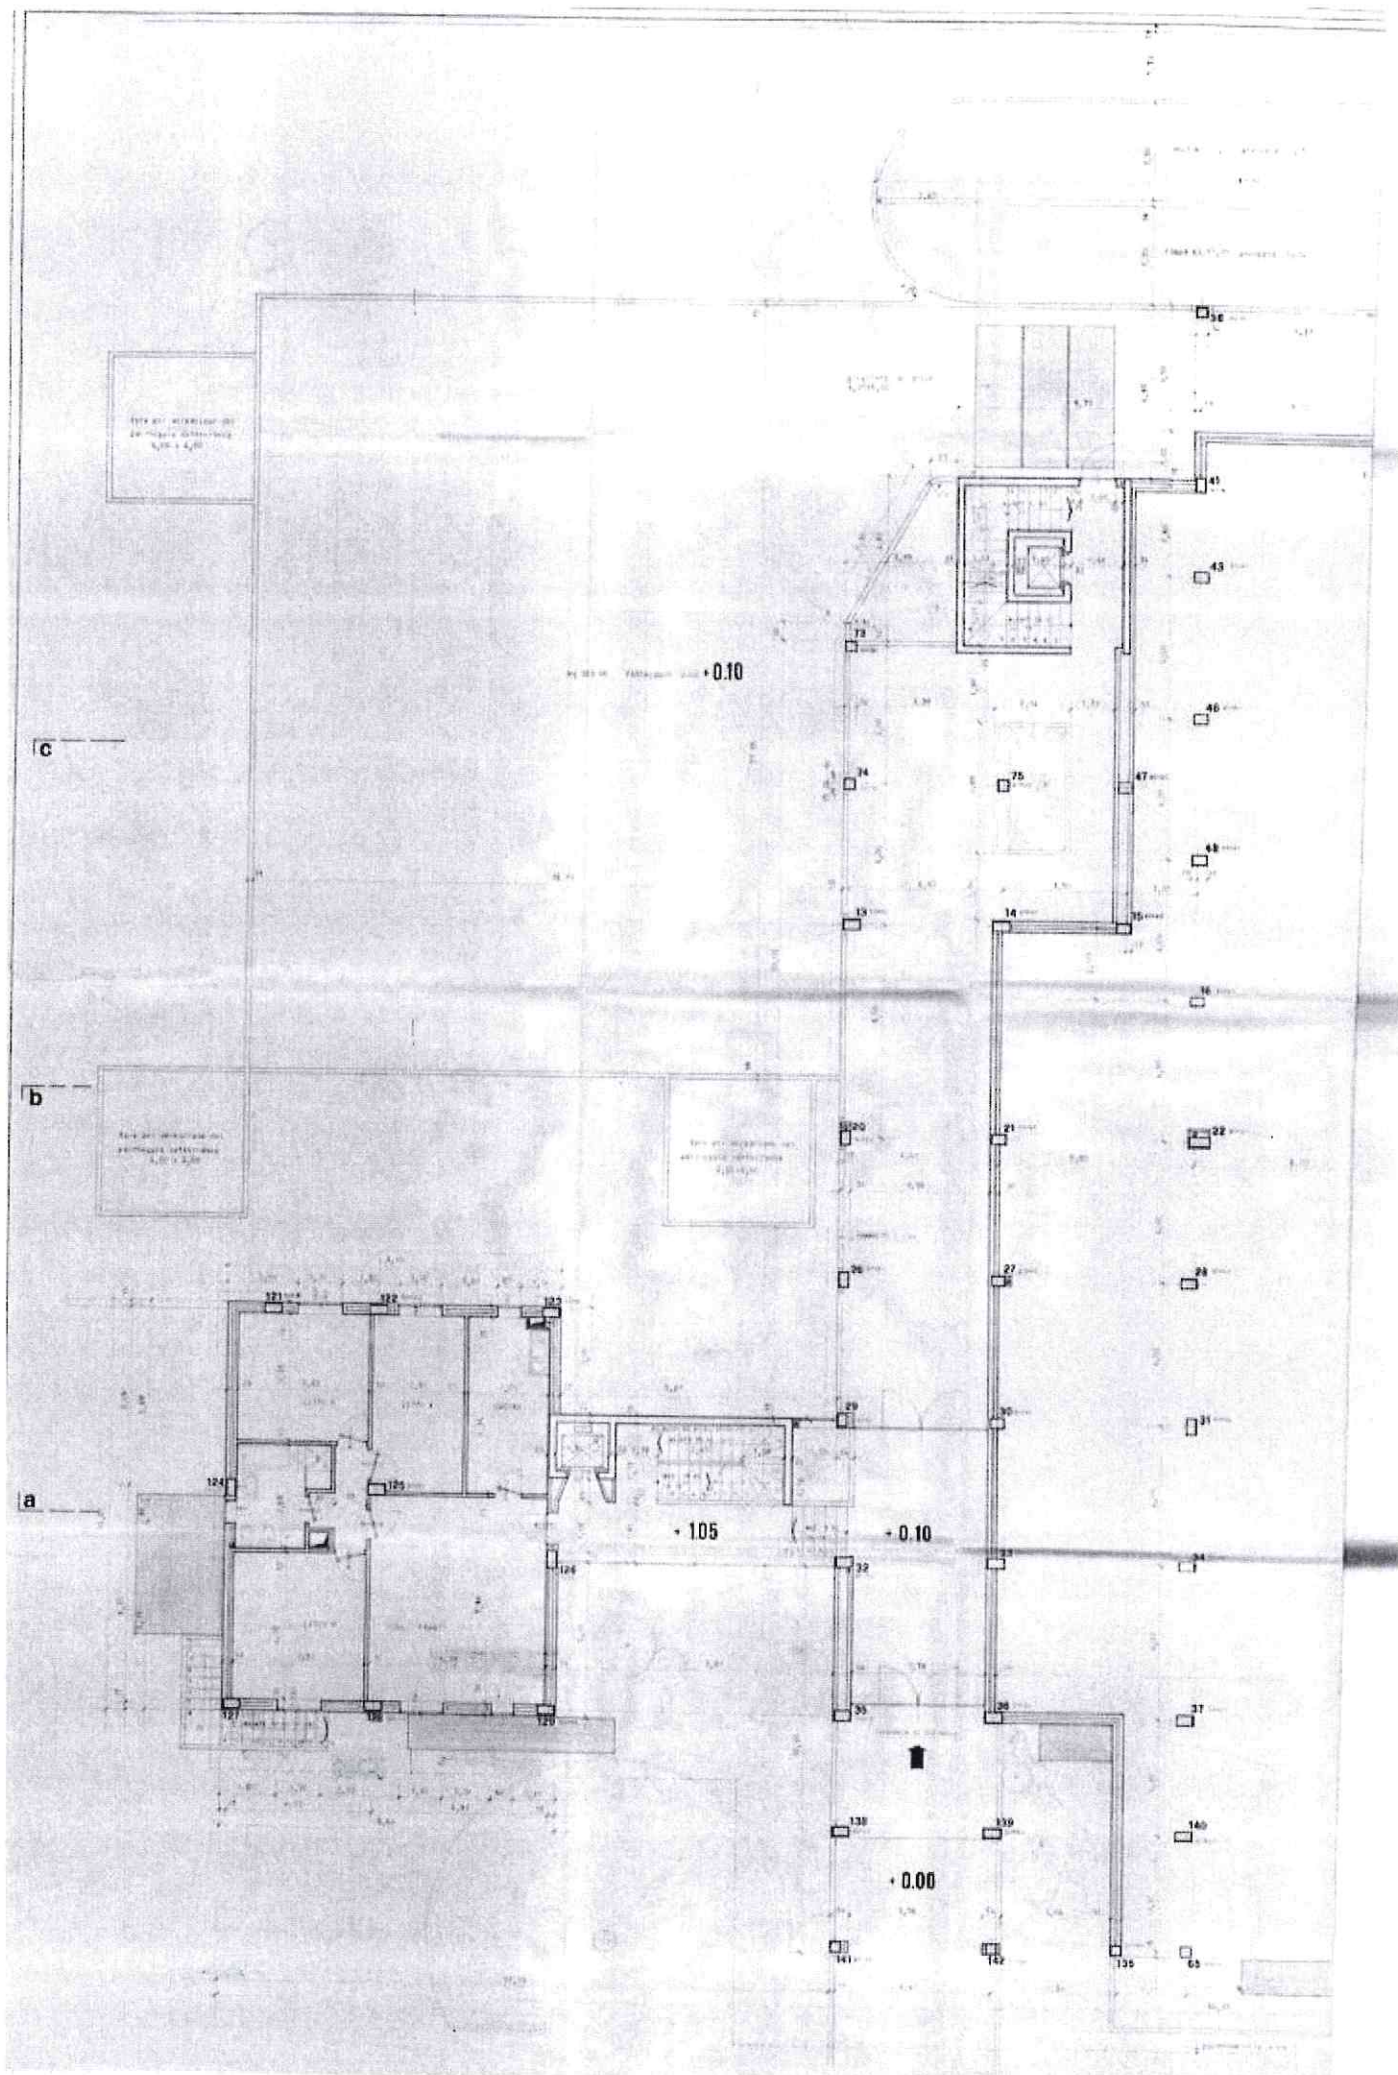

c

b

a




+0.10


+1.05

+0.10

+0.00

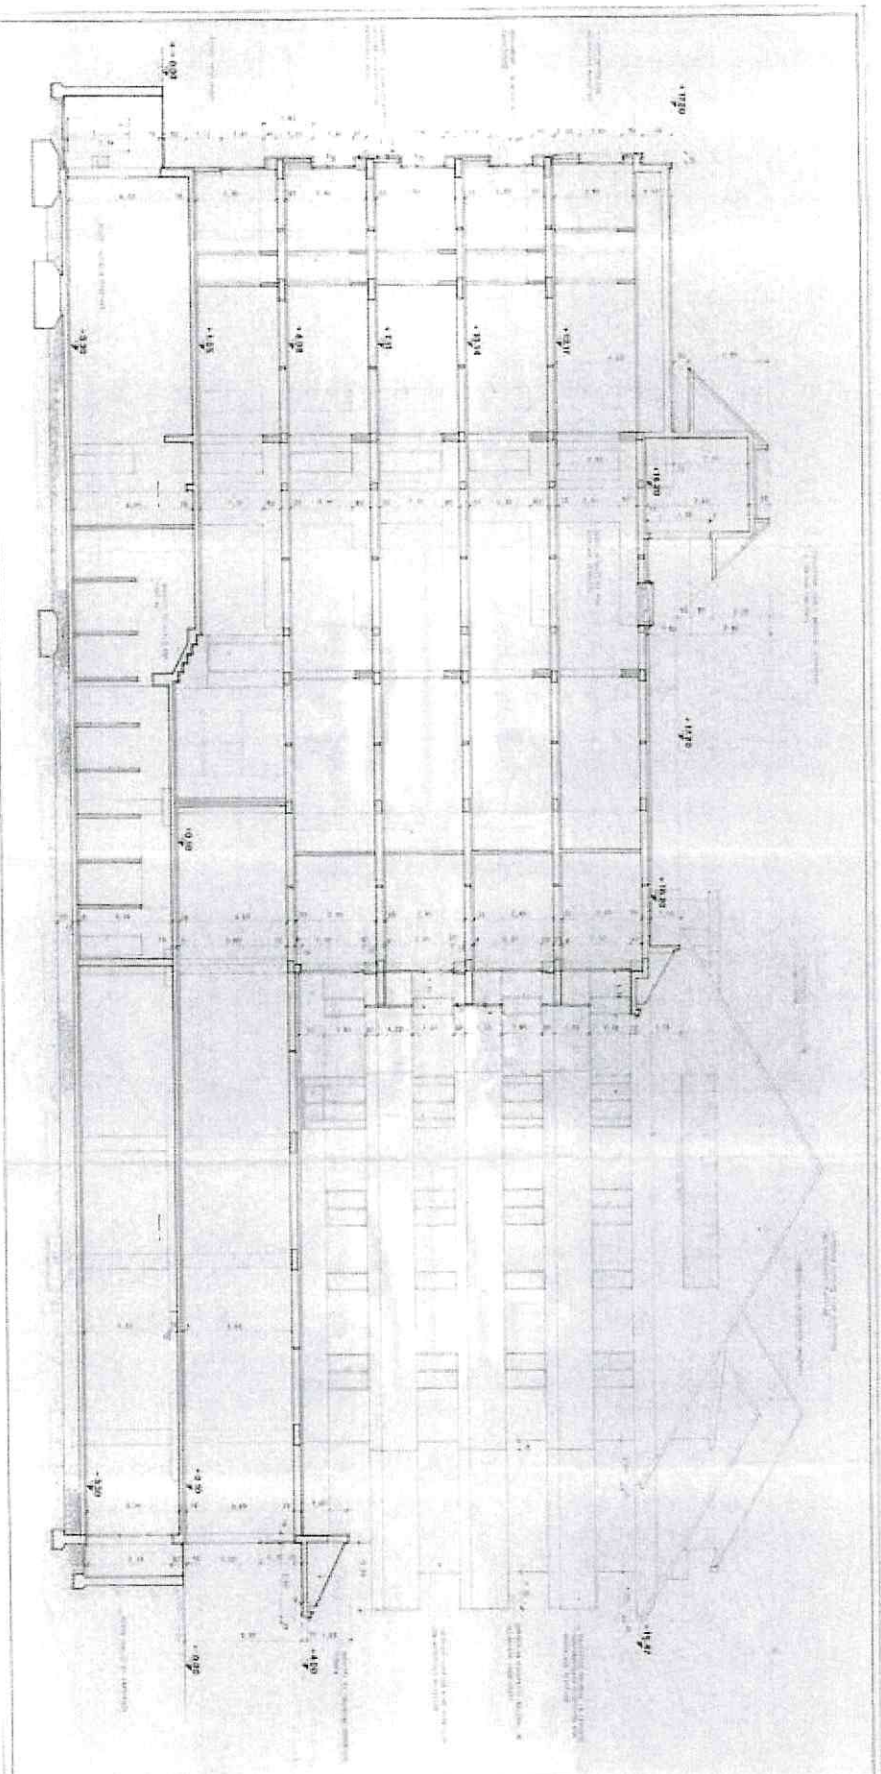


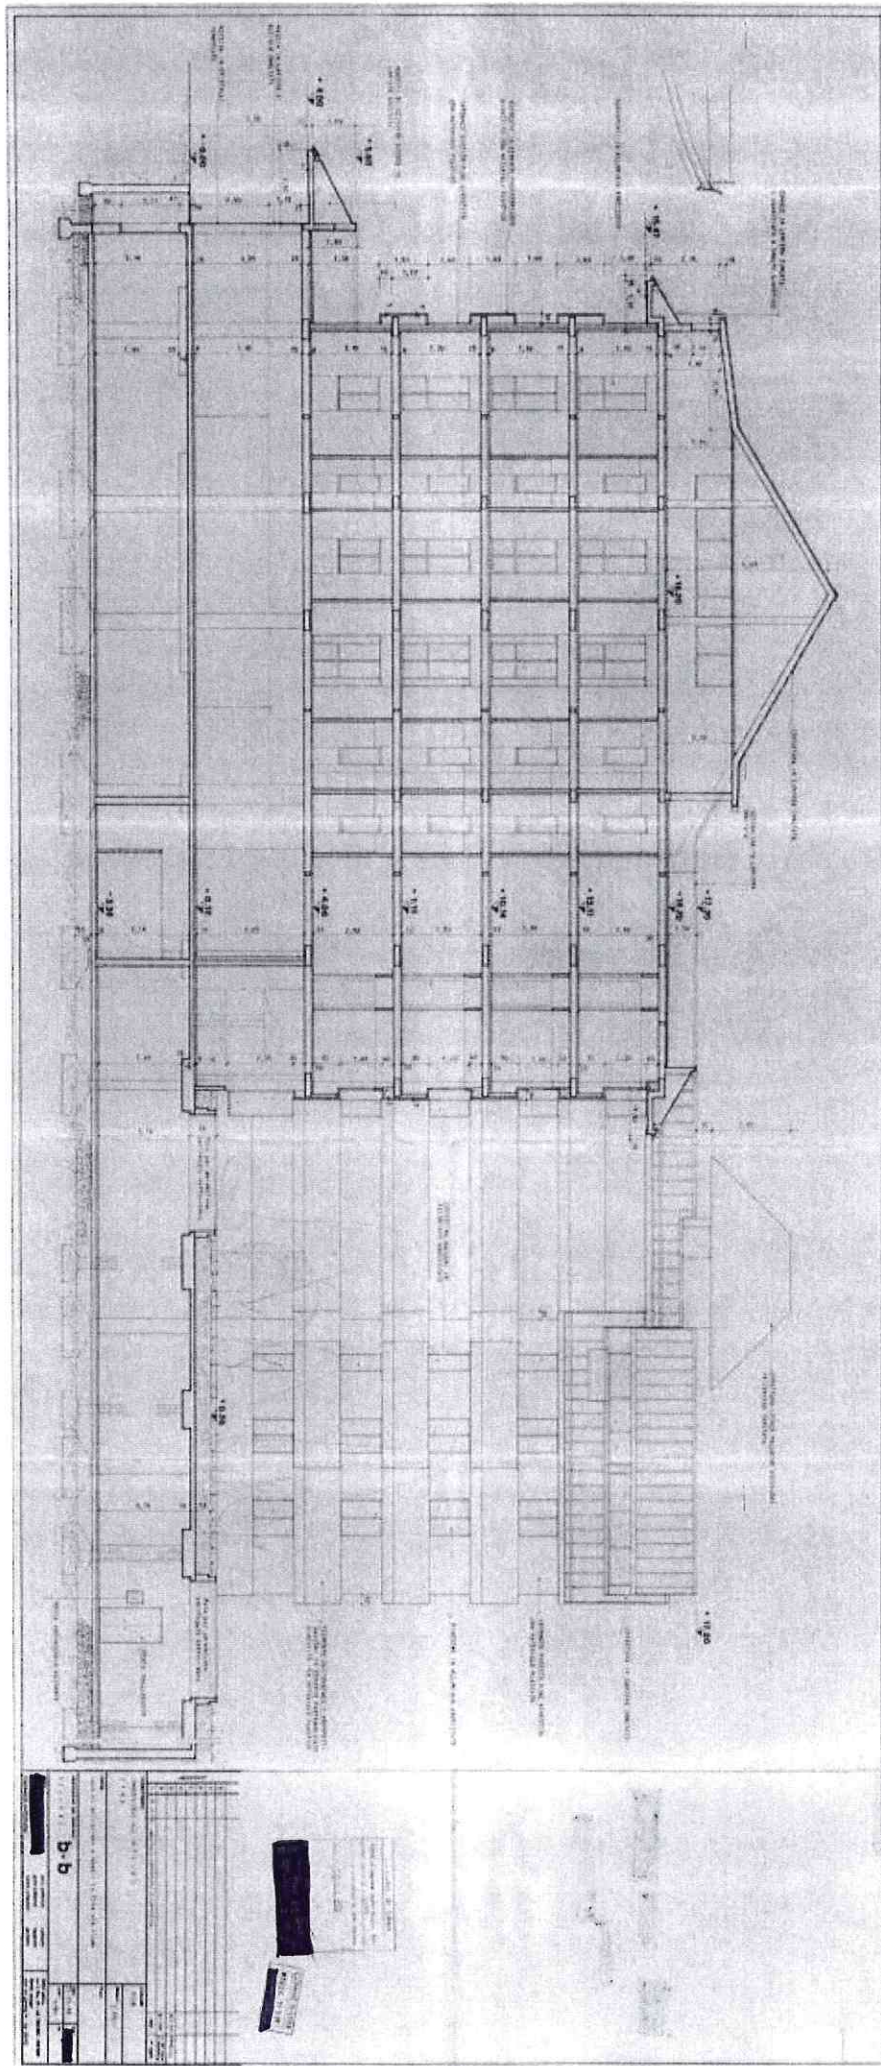


<p>b-b</p> <p>1:100</p>	




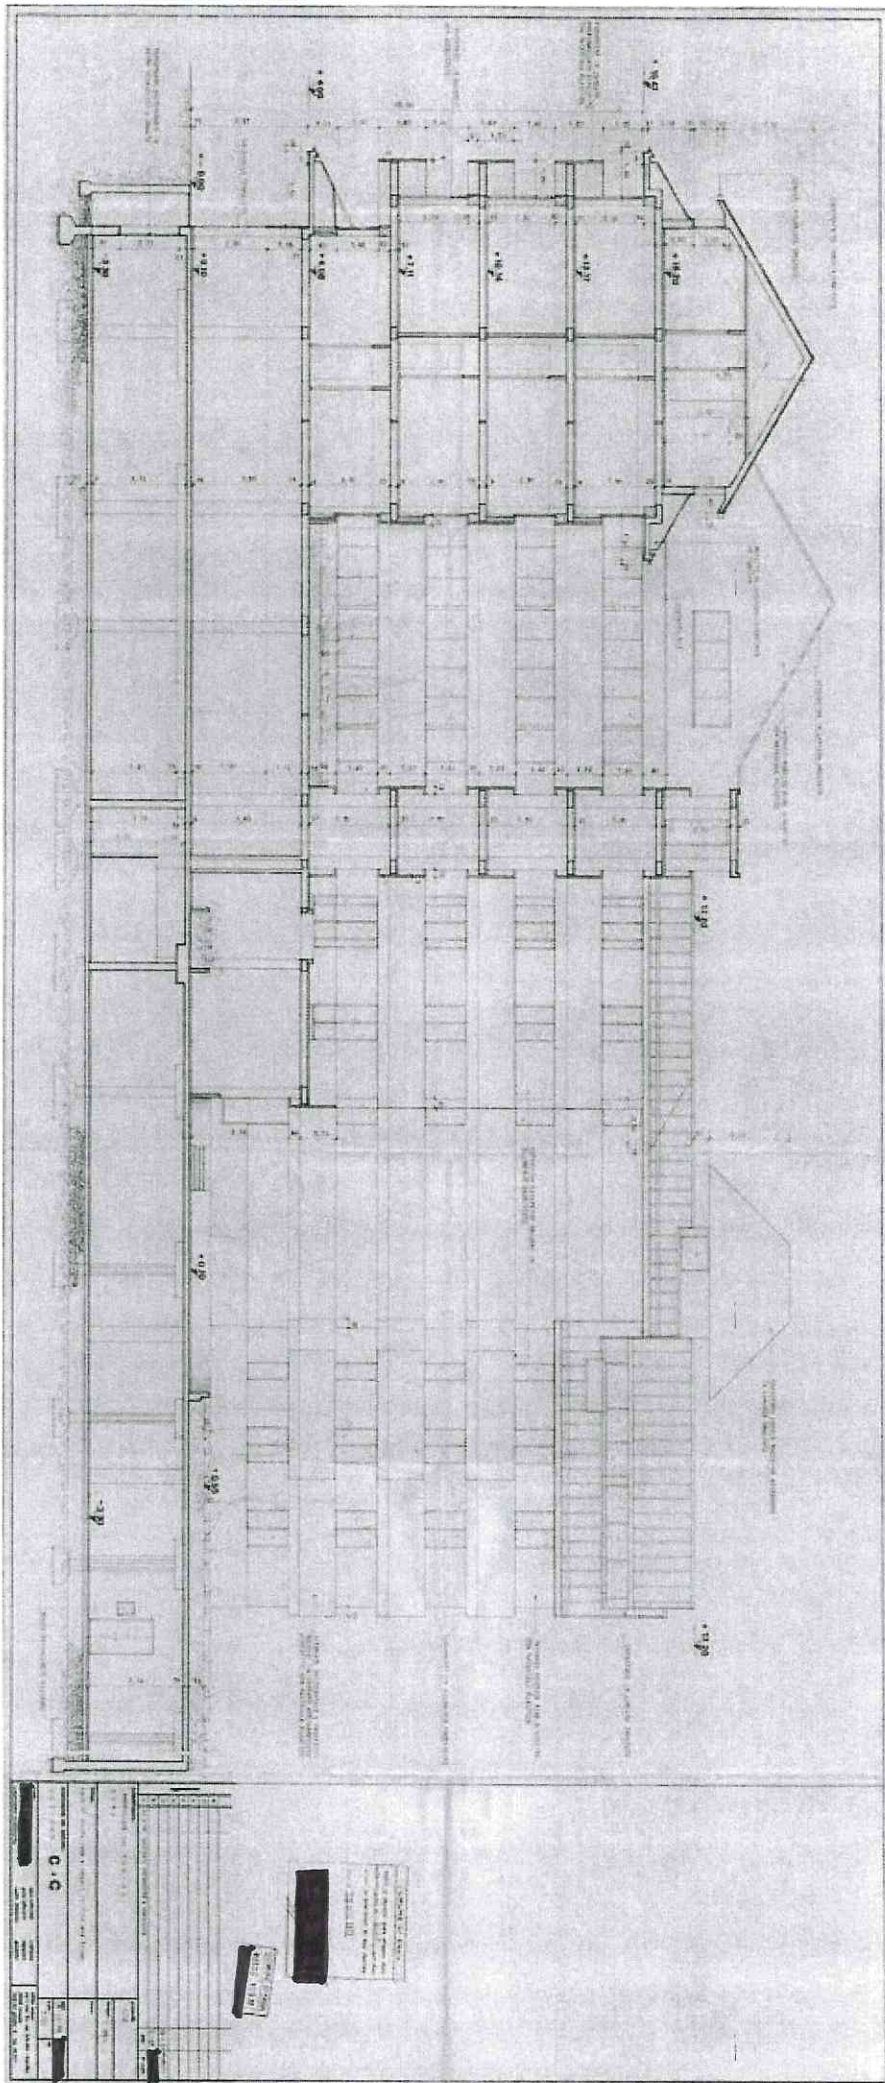



