



320 1206 418 222 437

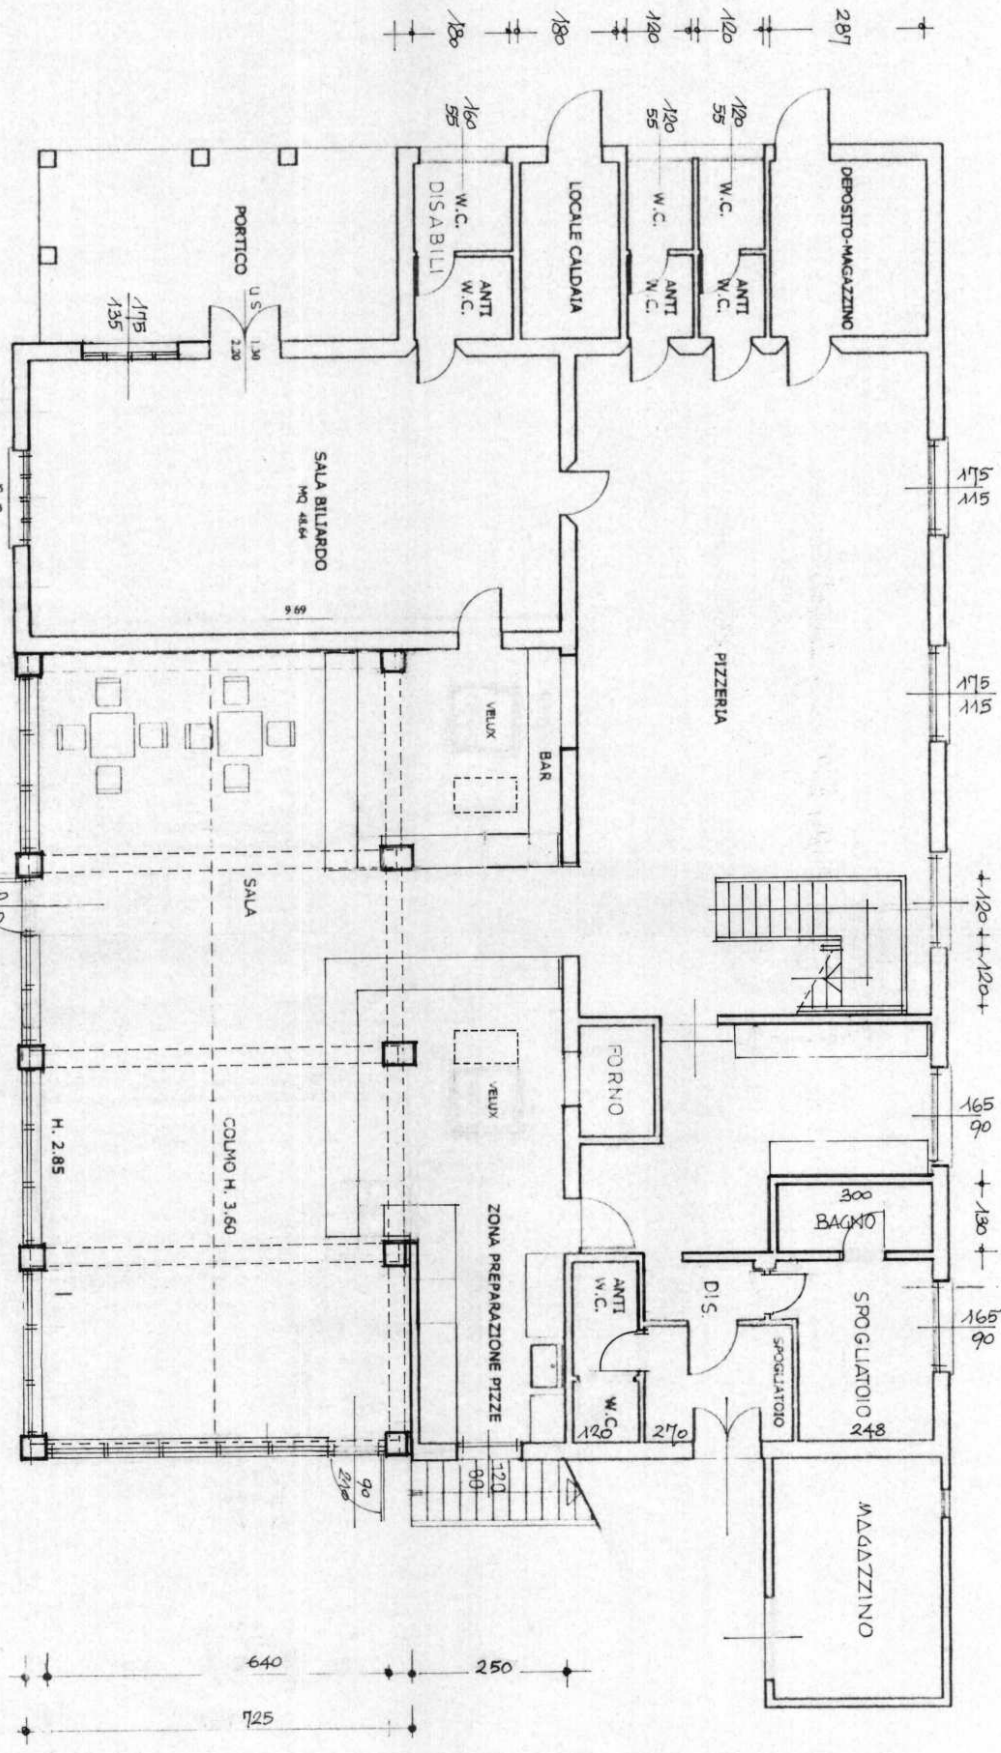

PIANTA PIANO TERRA

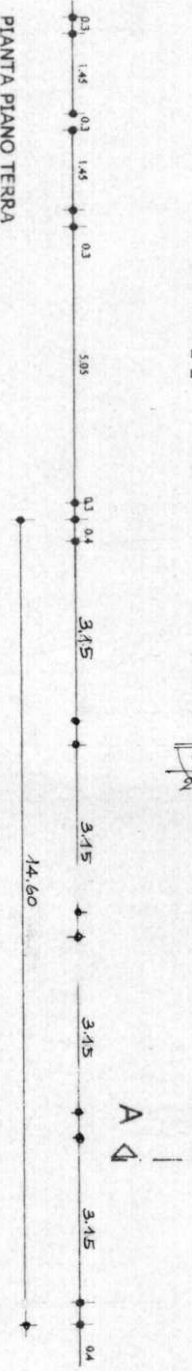

RAPPORTI

SALA SA  
14.30 x 6.1  
14.30 2.8

51 : SA : 1

