


PLANIMETRIA
CONCESSA CON
D.I.A. DEL 22/07/04
PROT. 3850

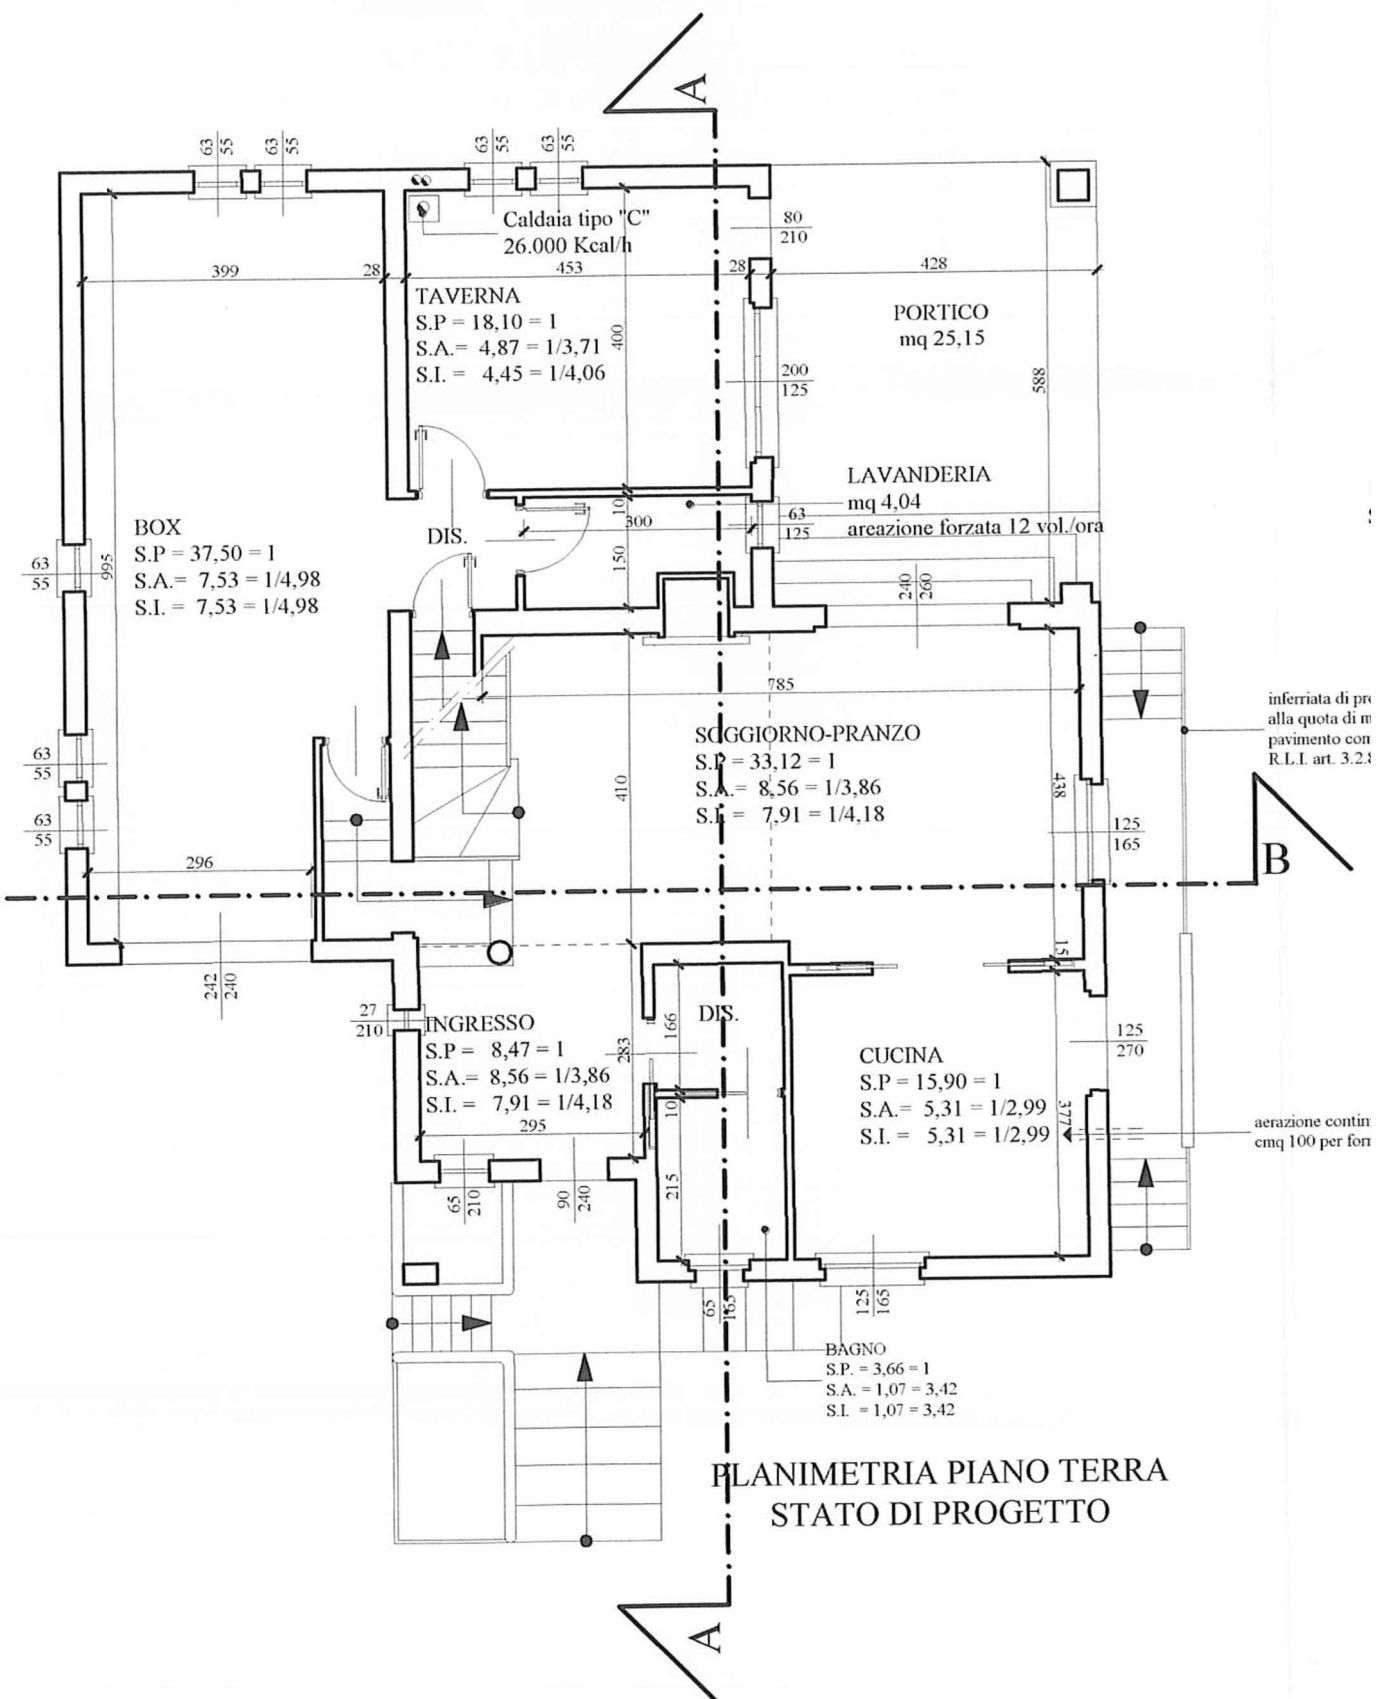

SU = mq. 154,01

SNR = mq. 84,60

