



PIANO TERRA

VIA IV NOVEMBRE

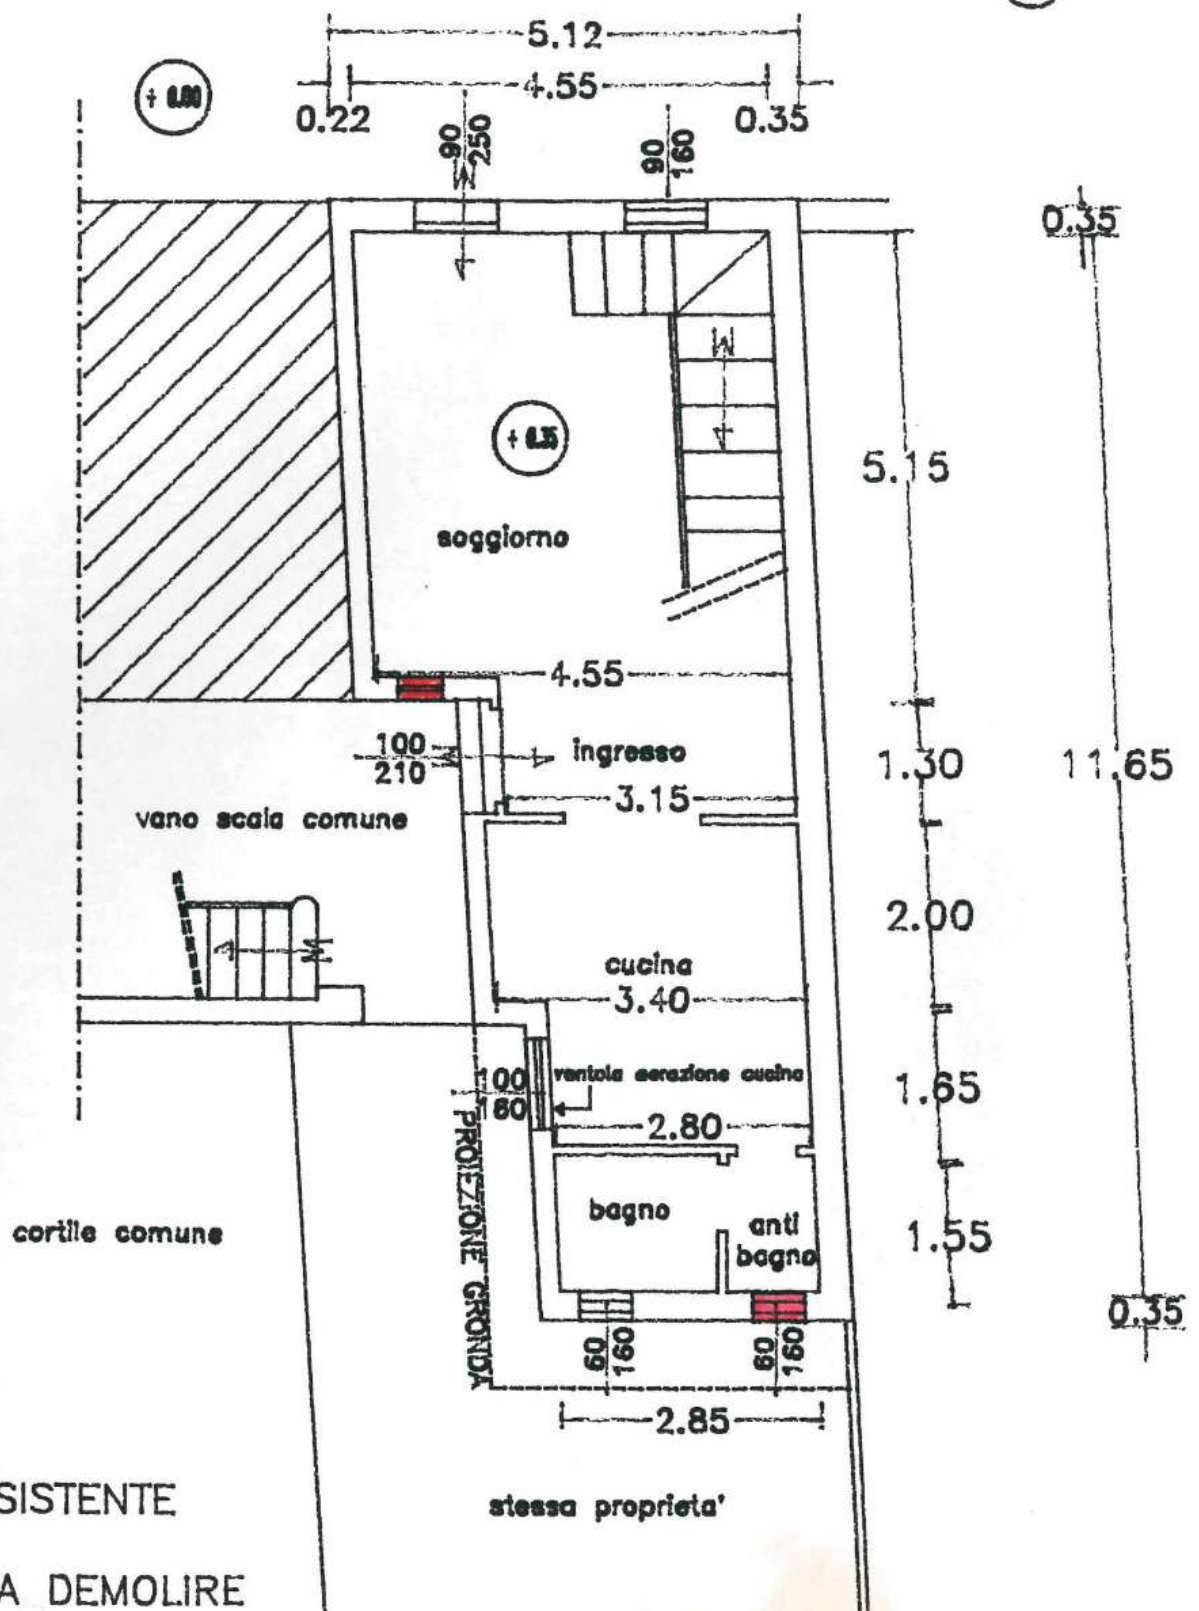

PIANO PRIMO

VIA IV NOVEMBRE

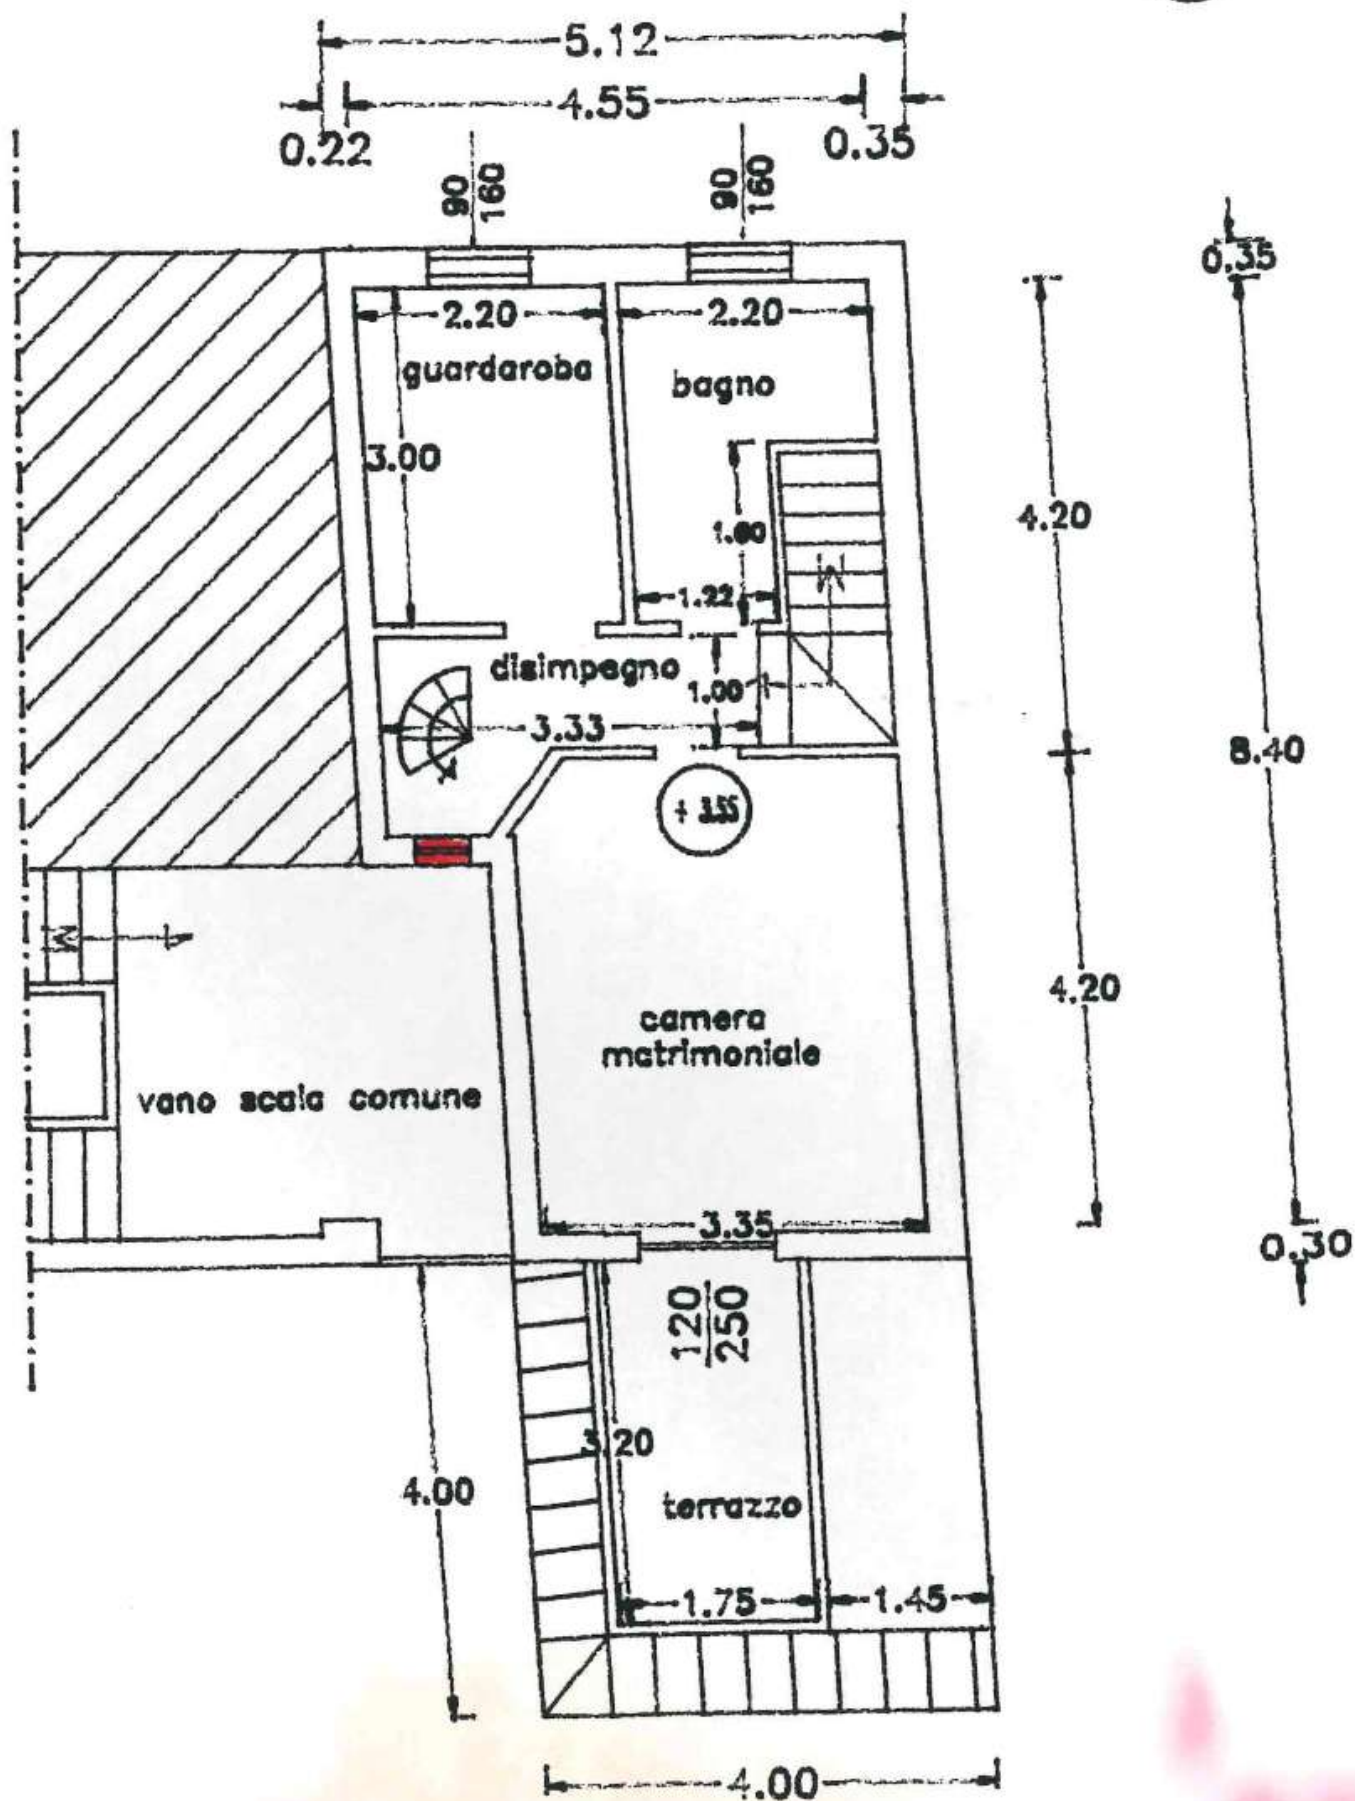

I lavori saranno e
sotto la respons.

Annals of

Architectural floor plan of a building with the following features and dimensions:

- Overall Dimensions:**
 - Top: 0.17 + 4.75 + 0.20 = 5.12
 - Right: 0.25 + 8.55 + 0.25 = 9.05
 - Bottom: 4.00
 - Left: 5.50 + 3.55 = 9.05
- Rooms and Features:**
 - PROIEZIONE COPERTURA:** Located at the top of the plan.
 - ripostiglio:** A small room labeled "ripostiglio" with a width of 2.20.
 - Staircase:** A circular staircase with a diameter of 2.00, located in the center.
 - Yellow Rooms:** Two yellow rooms, each labeled "50" and "L", located in the upper left and upper right.
 - Red Rooms:** Two red rooms, each labeled "90", located in the upper center and lower right.
 - Locale c.i.:** A room labeled "locale c.i." with a width of 1.20, located in the lower left.
 - Other Rooms:** A room labeled "7.04" and a room labeled "6.00" are also present.
- Other Dimensions:**
 - 3.10 (width of the upper left yellow room)
 - 3.55 (width of the lower left section)
 - 8.55 (height of the main central area)
 - 0.25 (width of the rightmost section)
 - 0.17 (width of the top left section)
 - 4.75 (width of the top middle section)
 - 0.20 (width of the top right section)
 - 4.00 (width of the bottom section)
 - 5.50 (height of the upper left section)
 - 2.20 (width of the ripostiglio)
 - 2.00 (diameter of the staircase)
 - 1.20 (width of the locale c.i.)
 - 0.25 (width of the bottom right section)

